

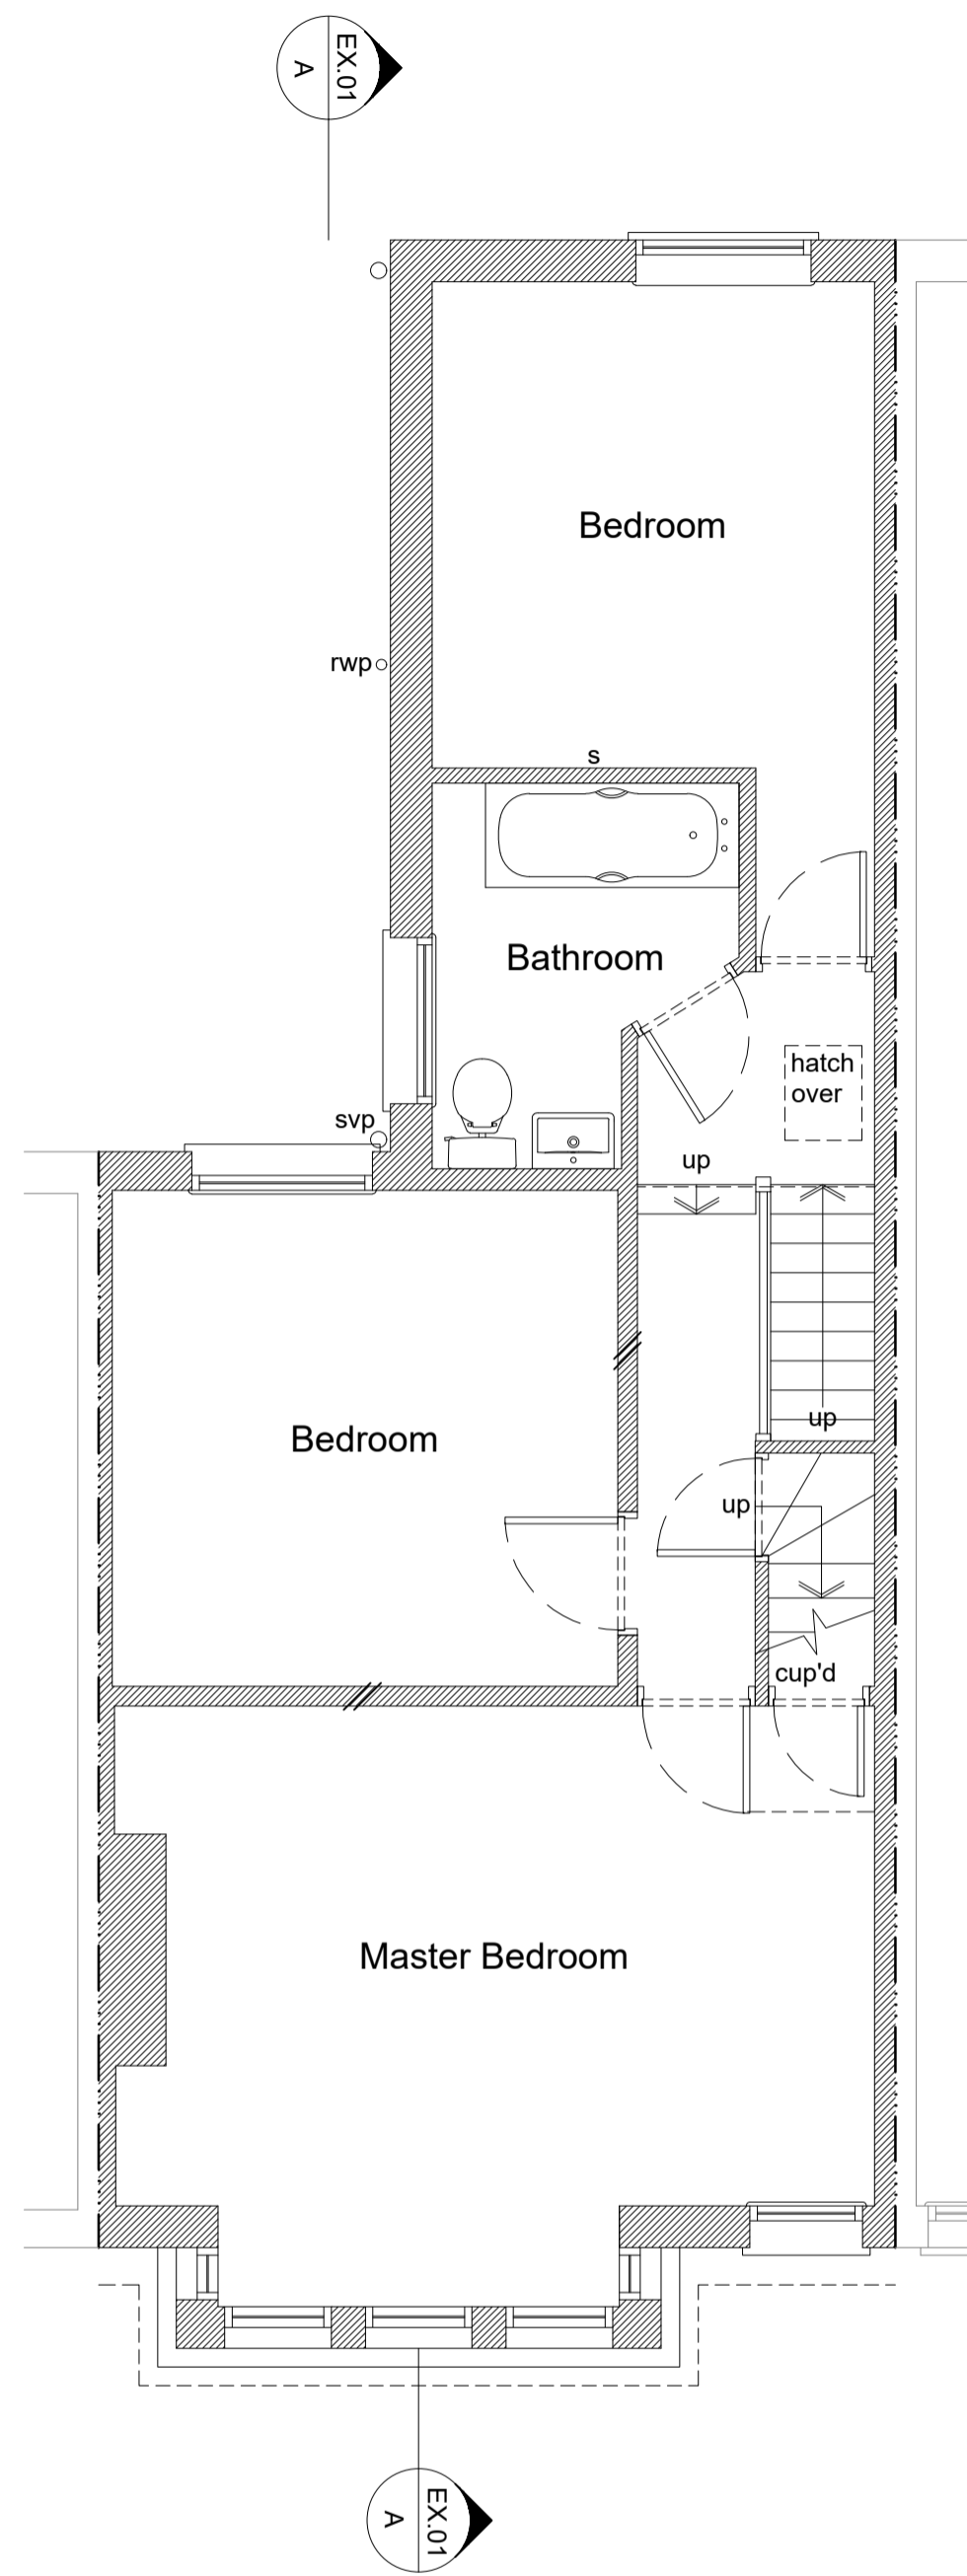


Existing Ground Floor Plan 1:50

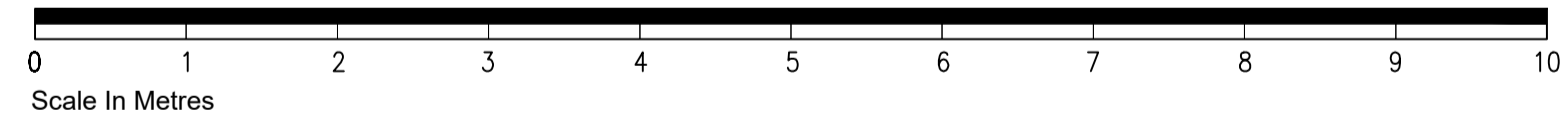



Existing First Floor Plan 1:50

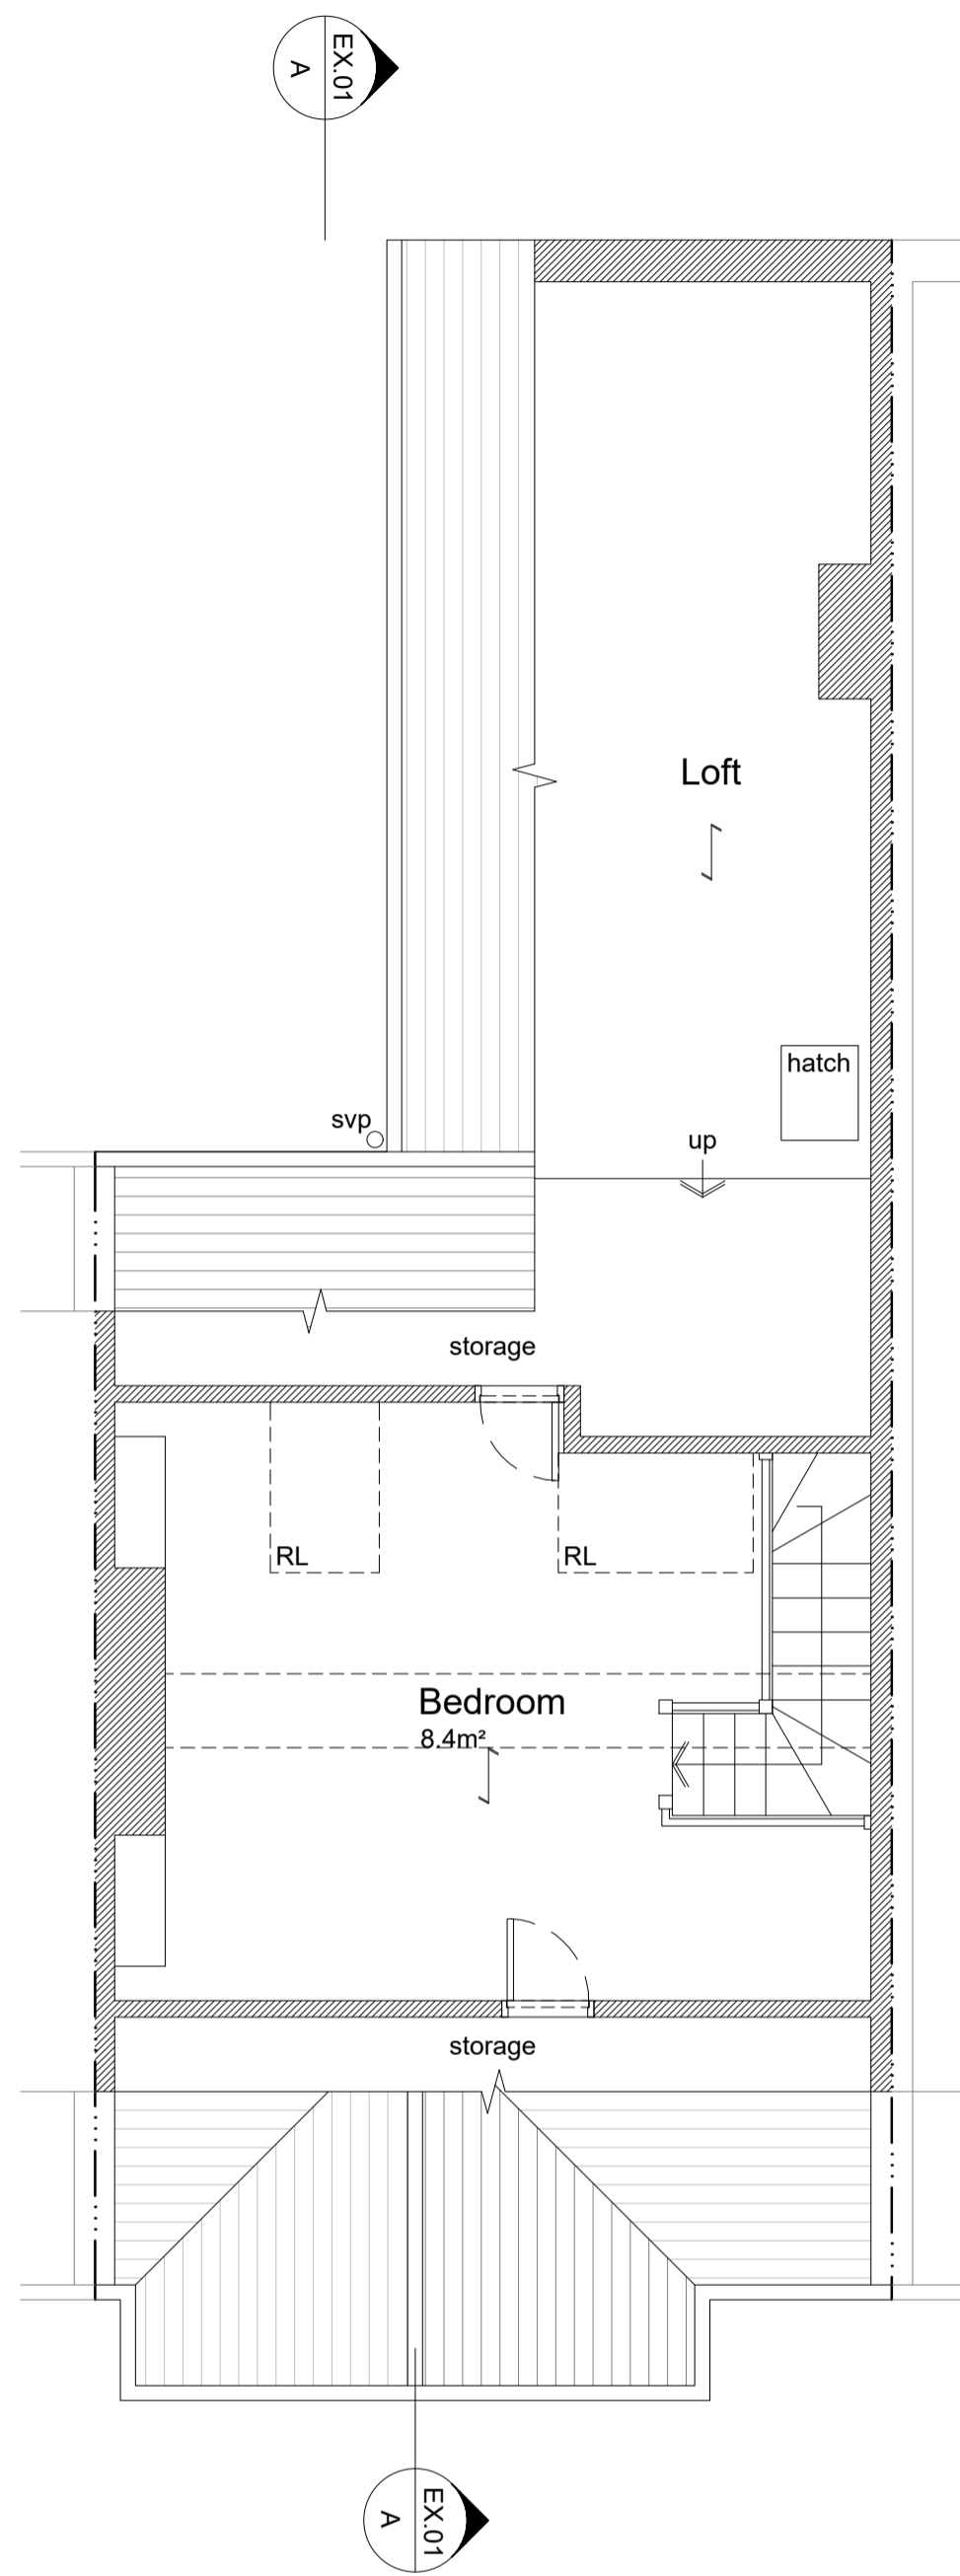


Existing Second Floor Plan 1:50




Existing Front Elevation (SE) 1:100

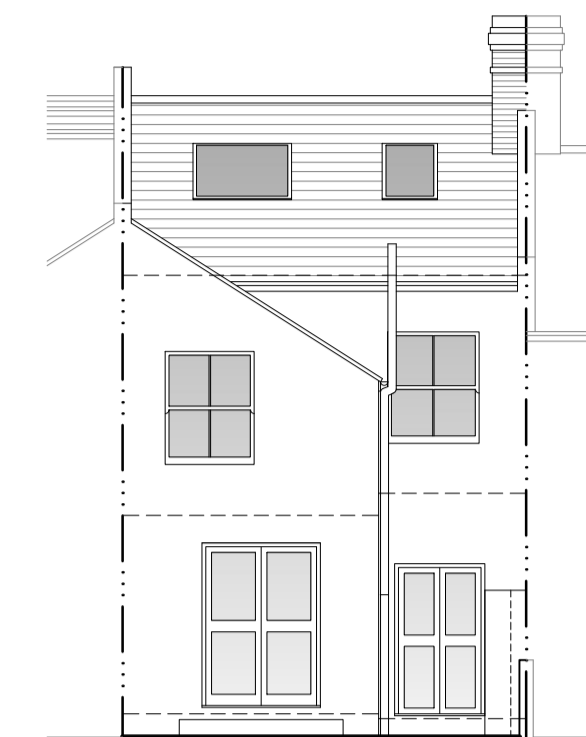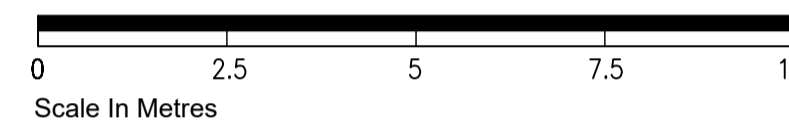


Existing Rear Elevation (NW) 1:100

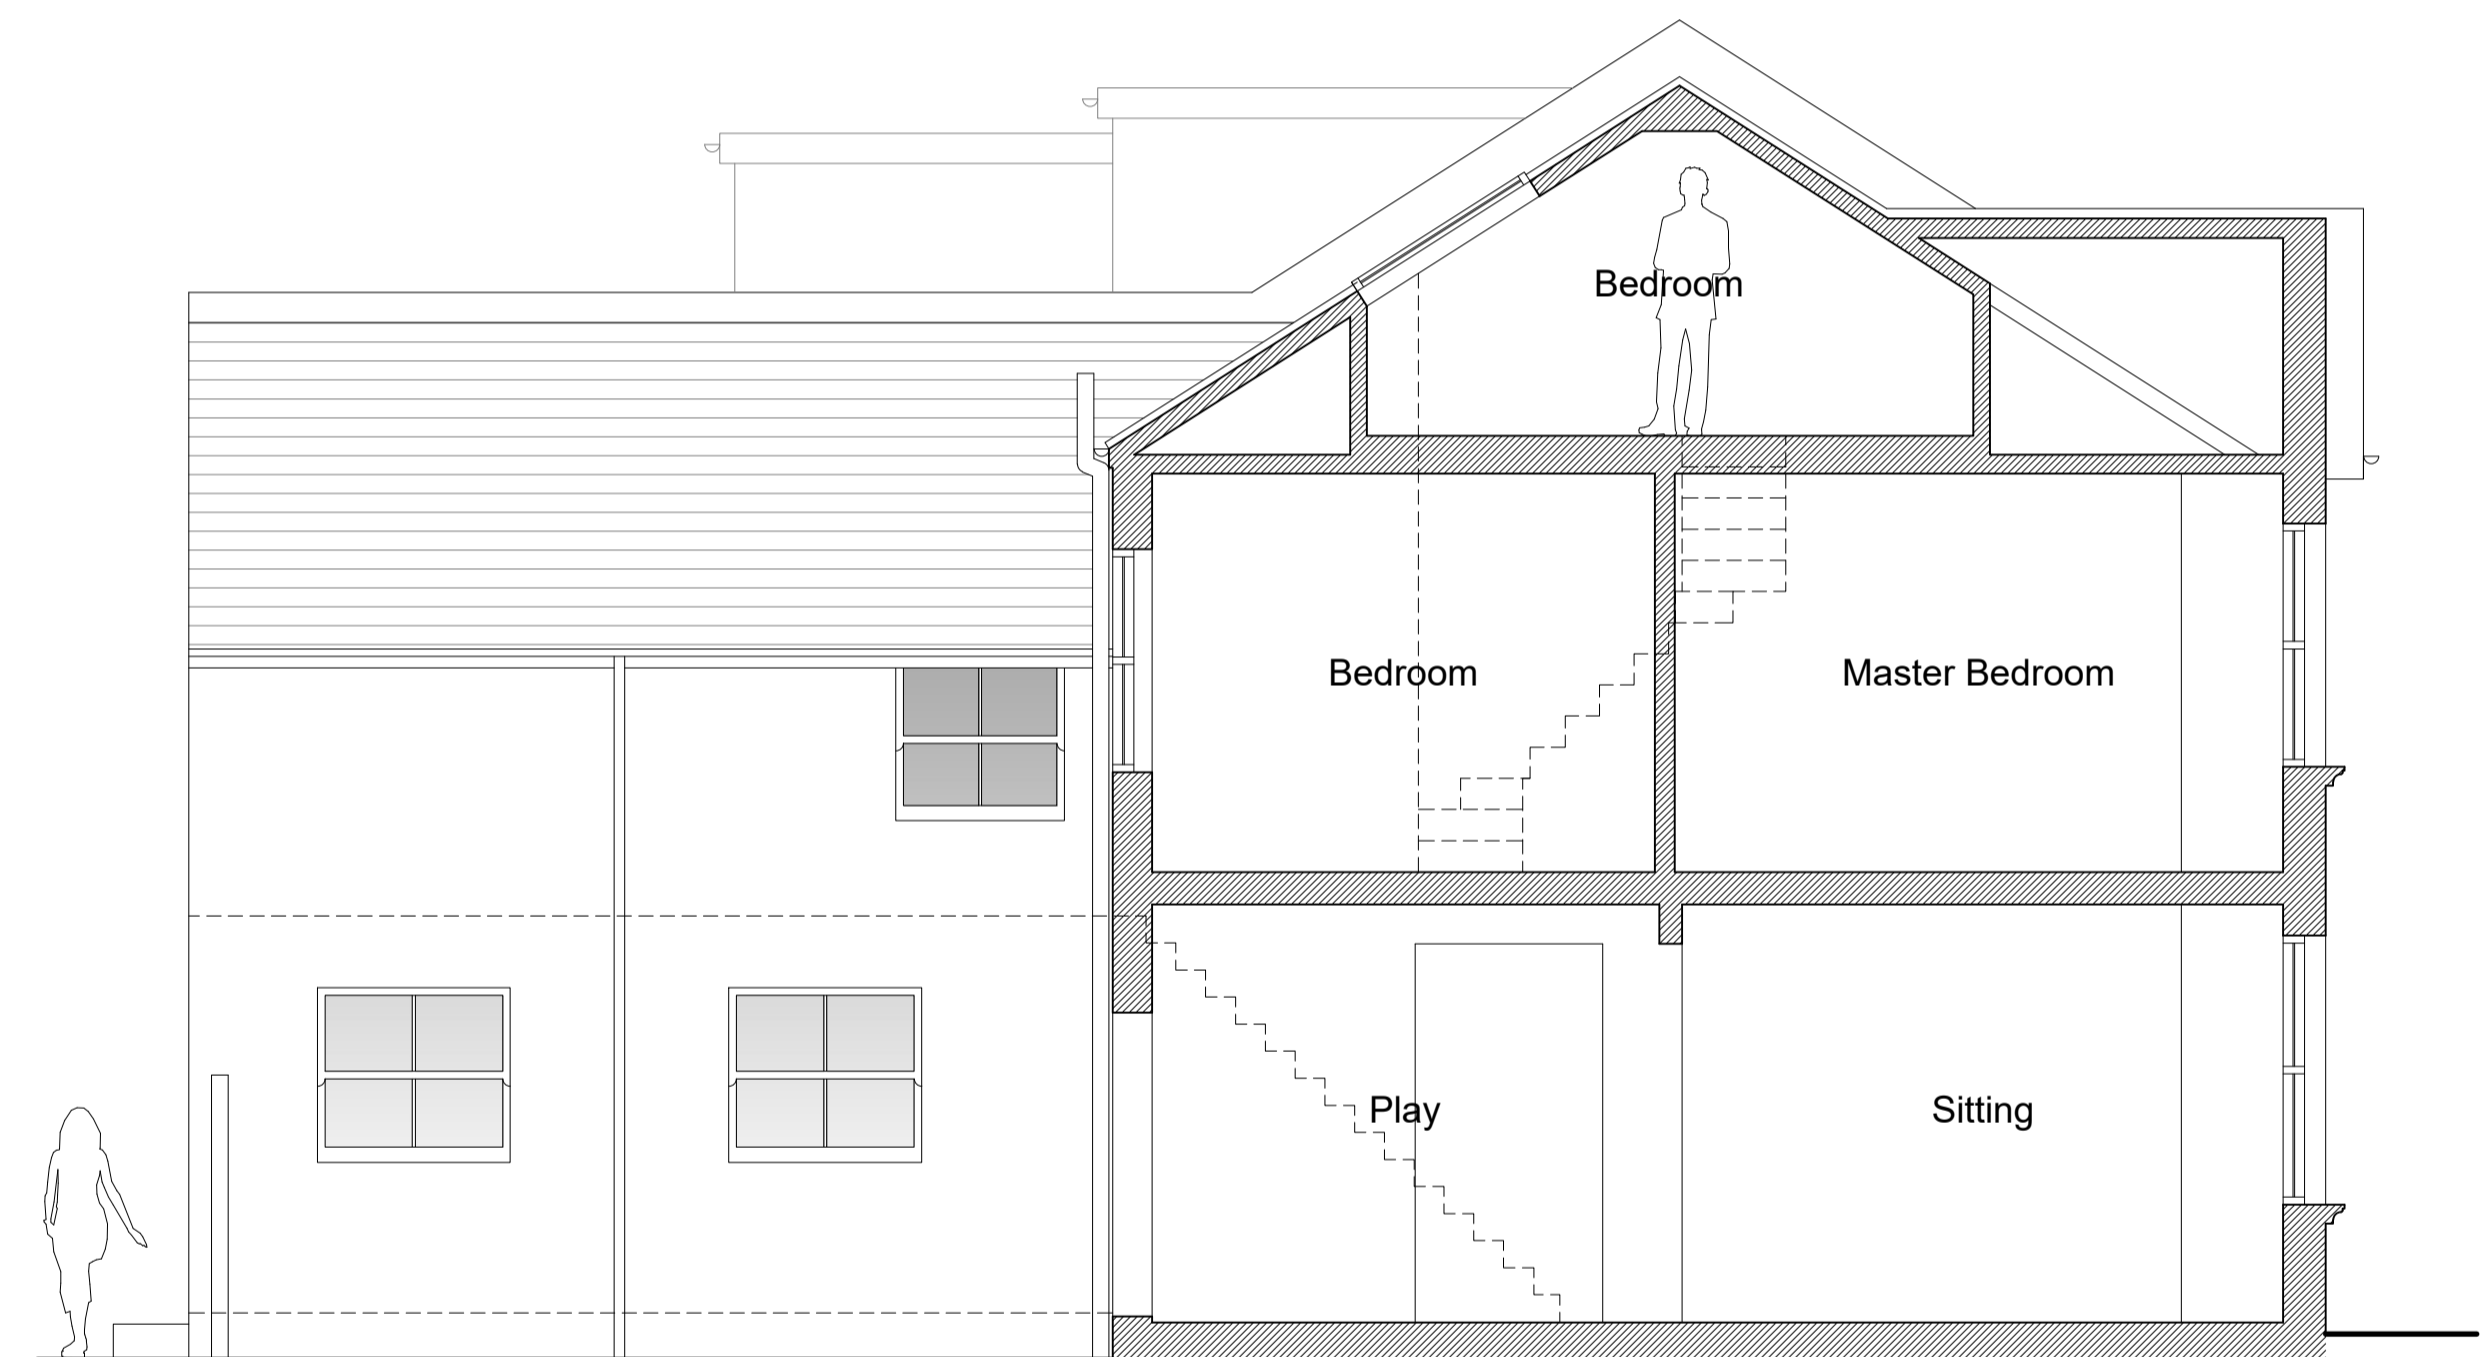


Existing Section A-A / Side Elevation (SW) 1:50

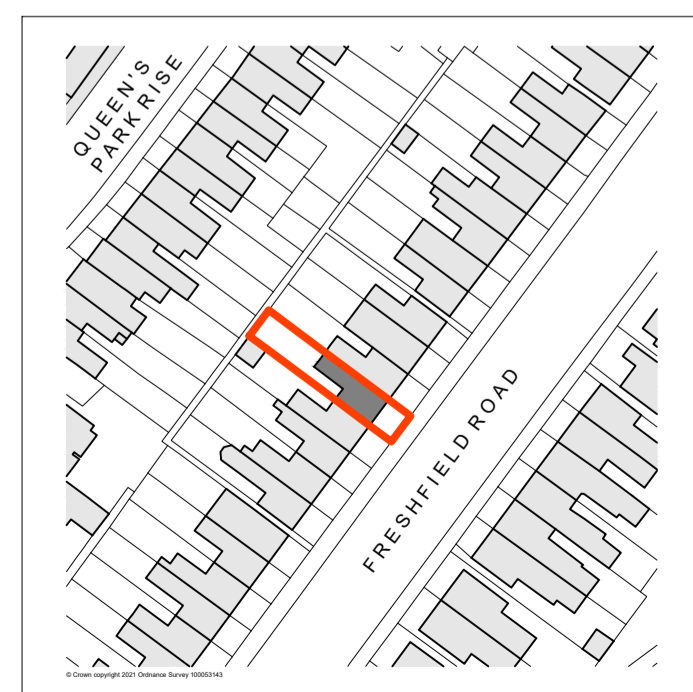

Location Plan 1:1250

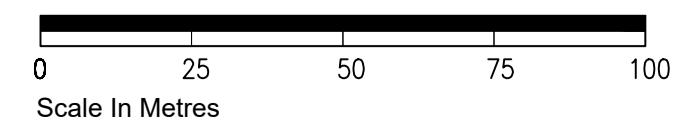

Site Plan 1:500

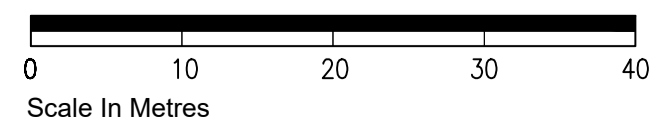

TIMDEACON.
architect

timdeacon.architect@gmail.com

rev.	date	comment

client Mr & Mrs Rose
 job 161 Freshfield Road
 Brighton
 East Sussex
 BN2 9YE

dwg # 091.EX.01
 dwg title Existing Plans Section
 and Elevations

MEASURED SURVEY

date May 2021

Do not scale off drawing unless solely for Planning purposes.
 Check all dimensions on site before work commences.
 All goods materials workmanship to conform with current building regulations BS5 and COP's.
 © Copyright Tim Deacon Architect

scale 1:50 @ A1
 1:100 @ A3 RIBA work stage n/a