




Proposed Side Elevation

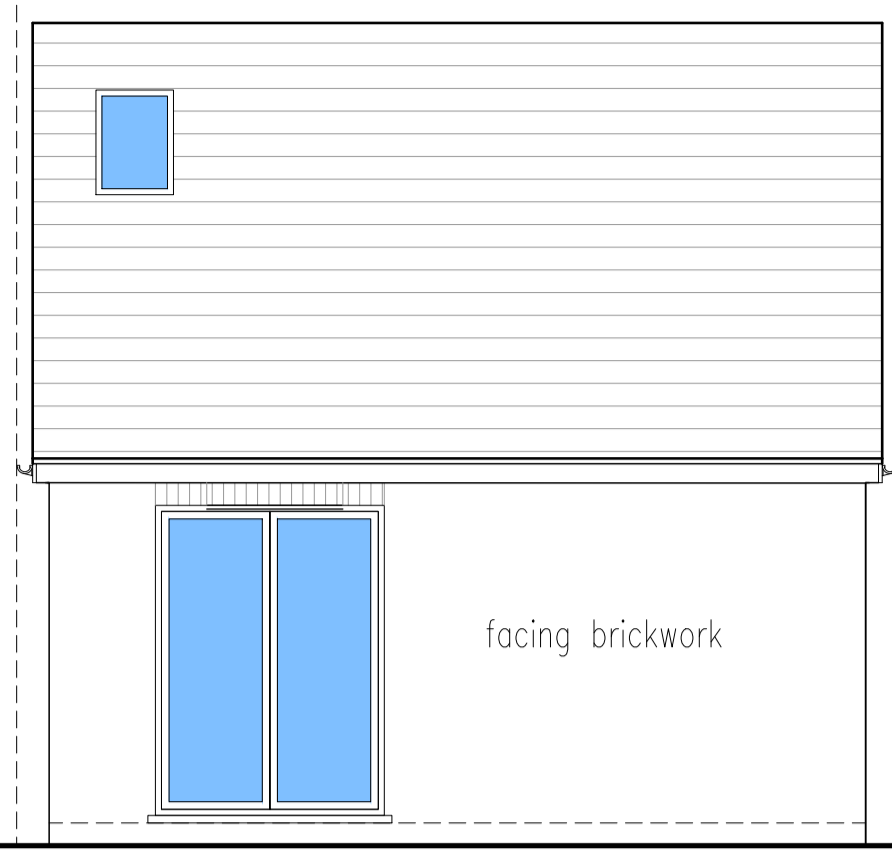


Proposed Rear Elevation

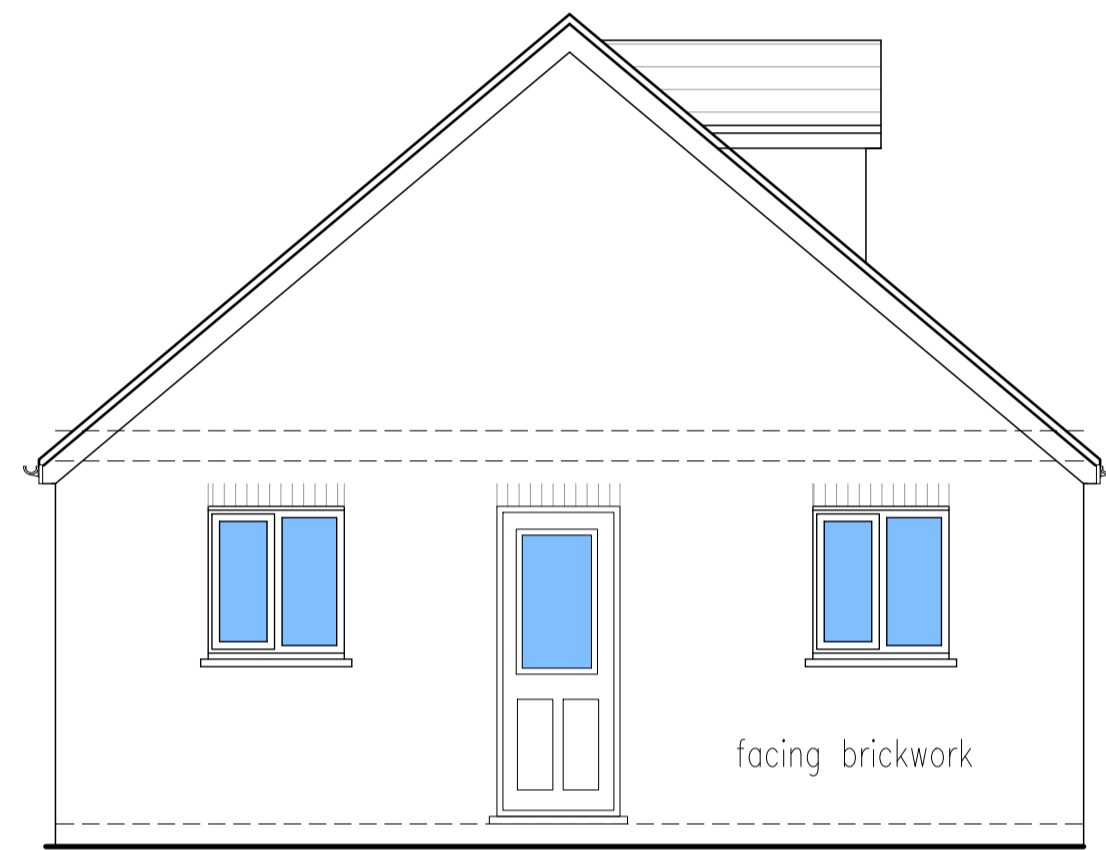


Proposed Side Elevation

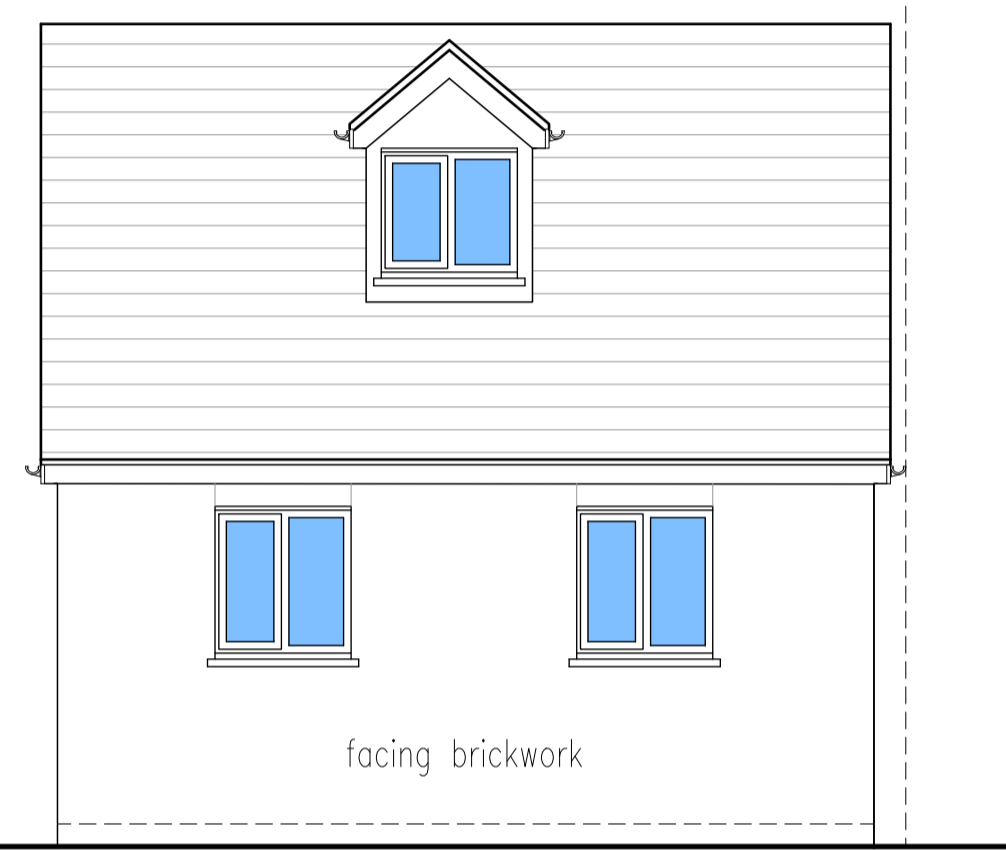


Proposed Front Elevation

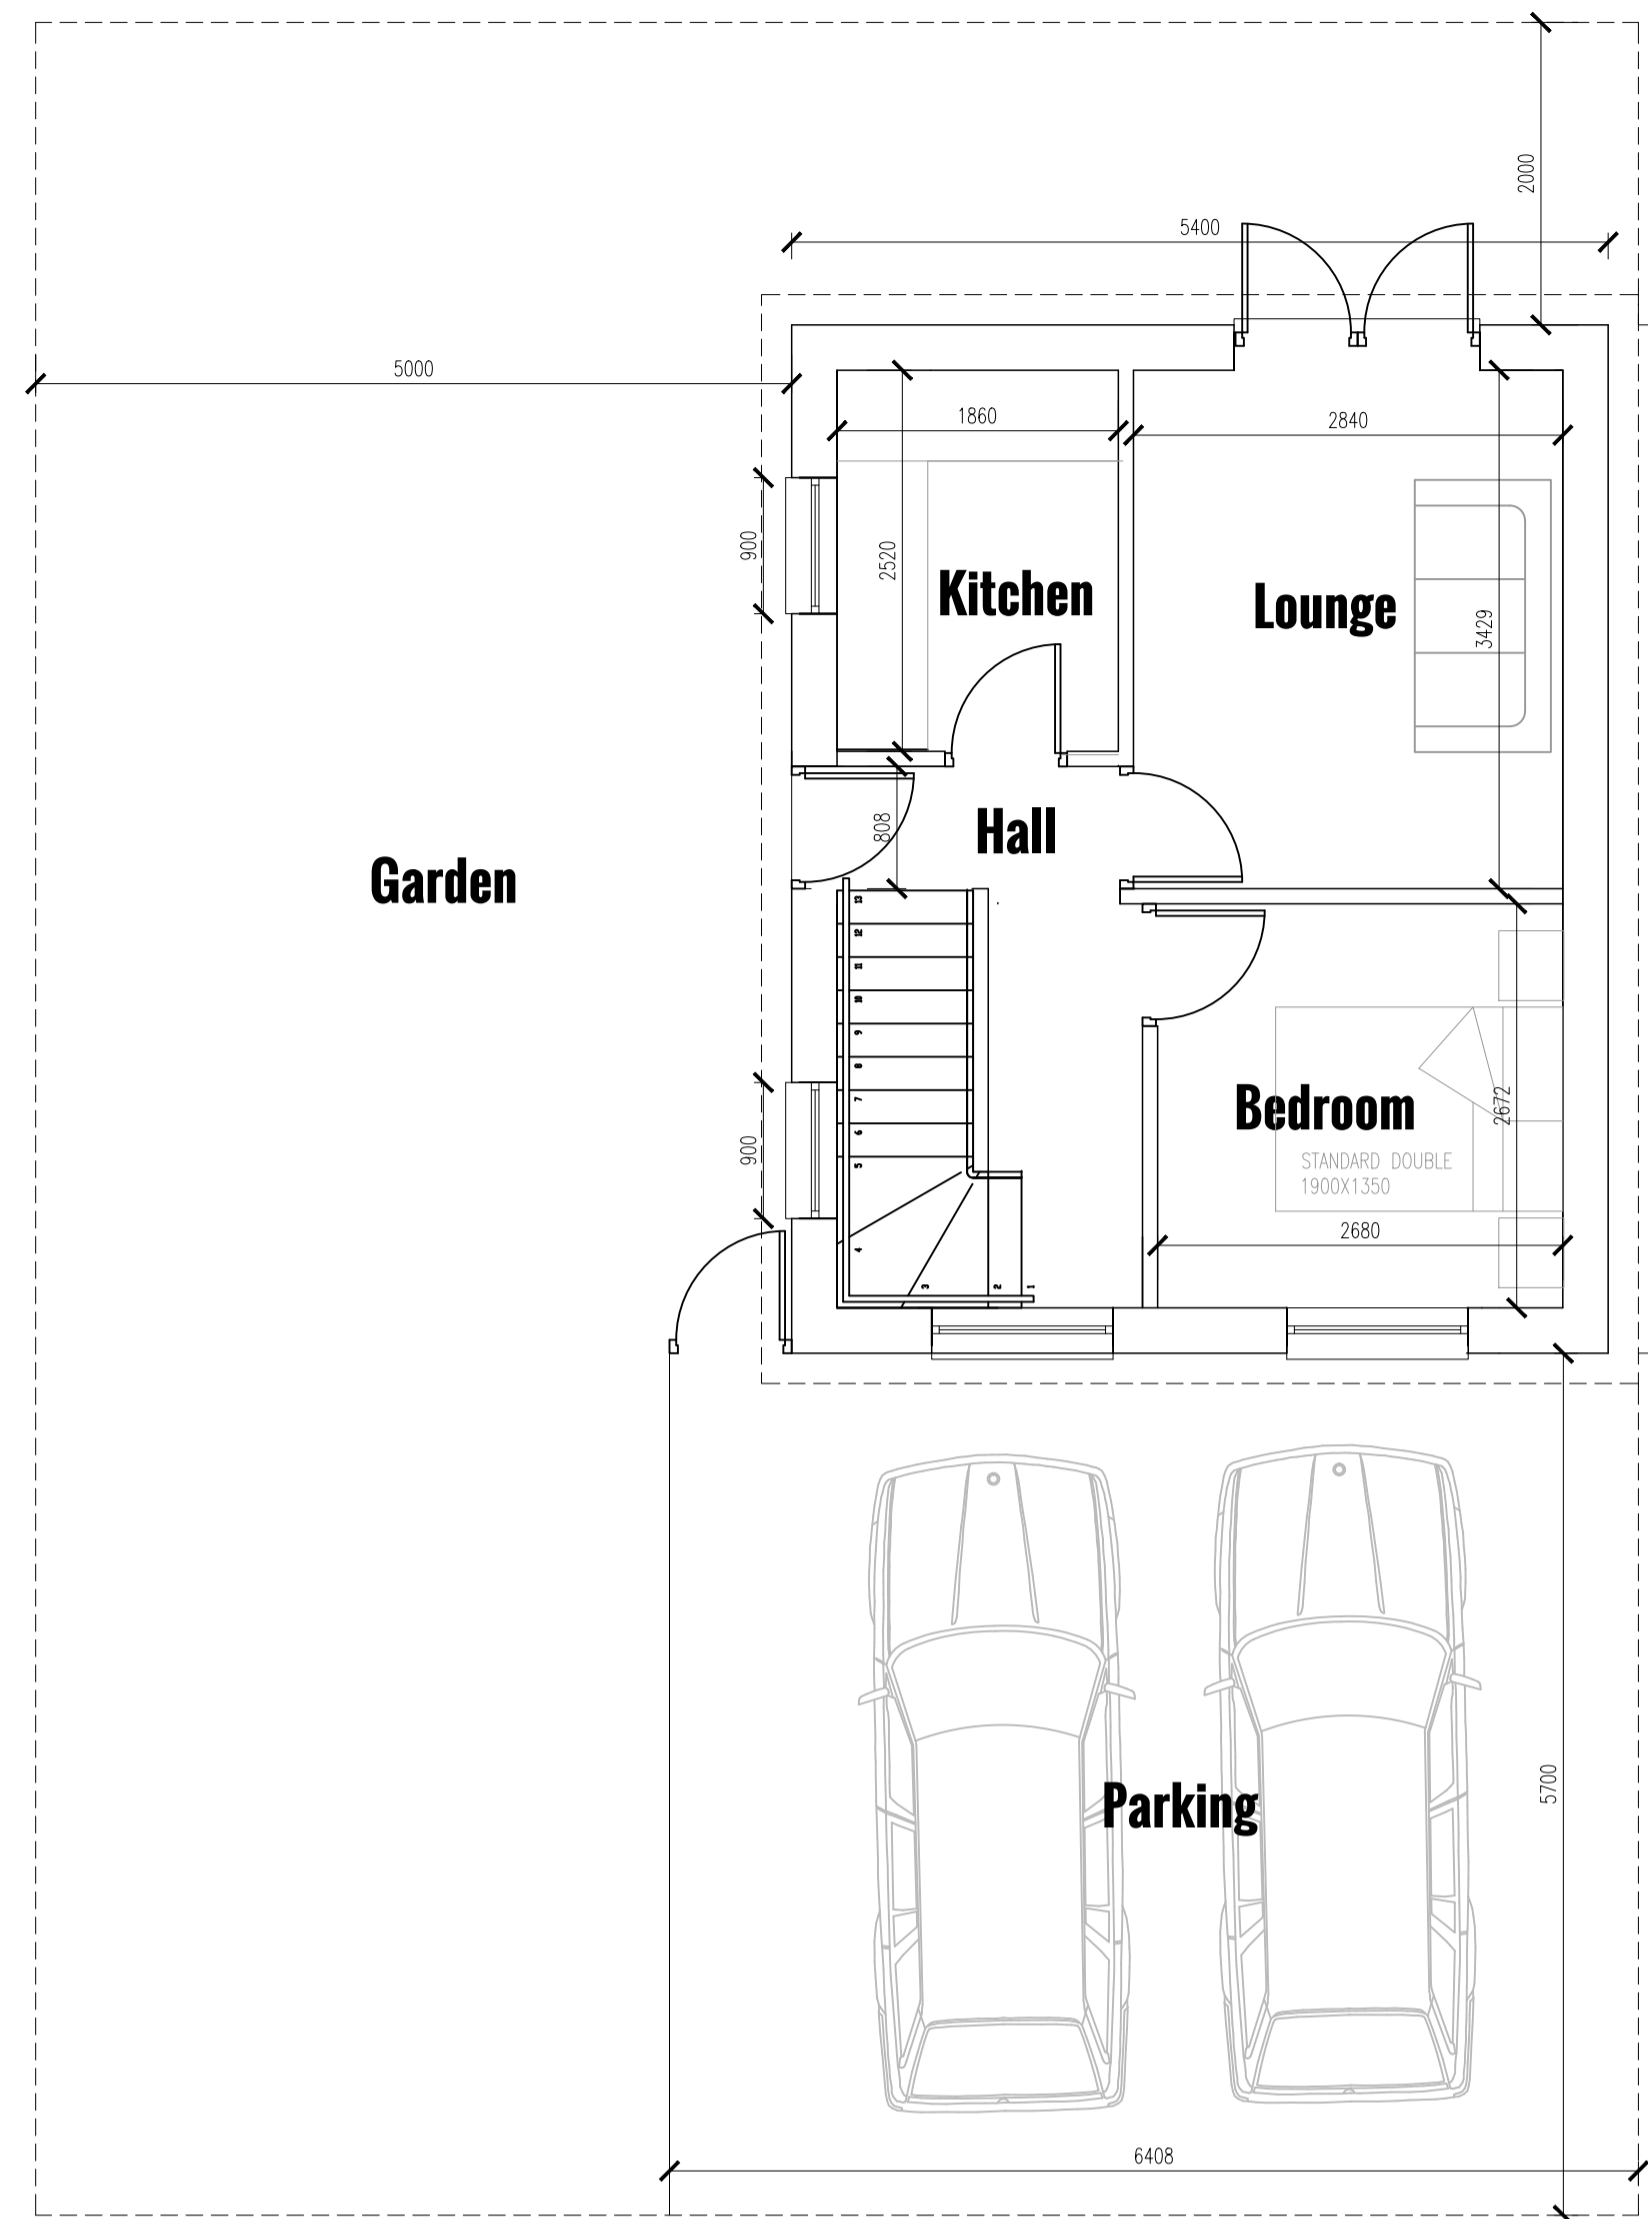


Proposed Ground Floor Plan

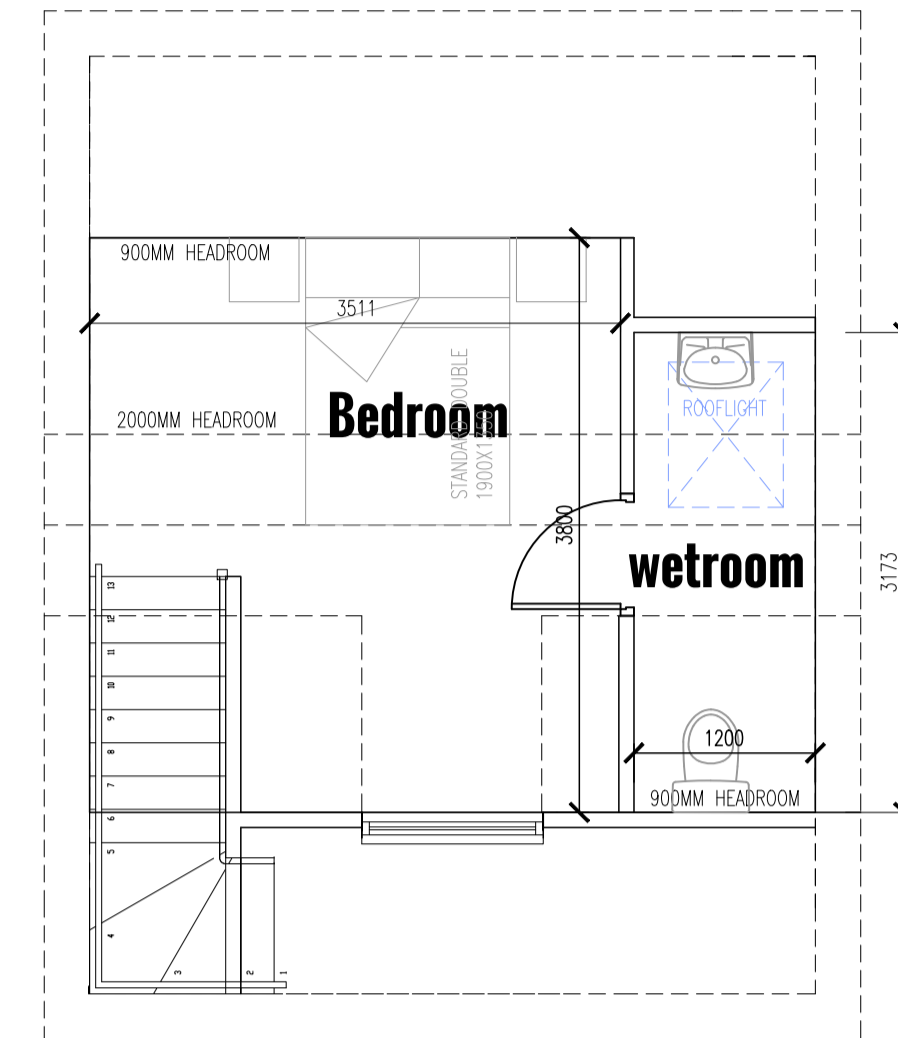


Proposed First Floor Plan

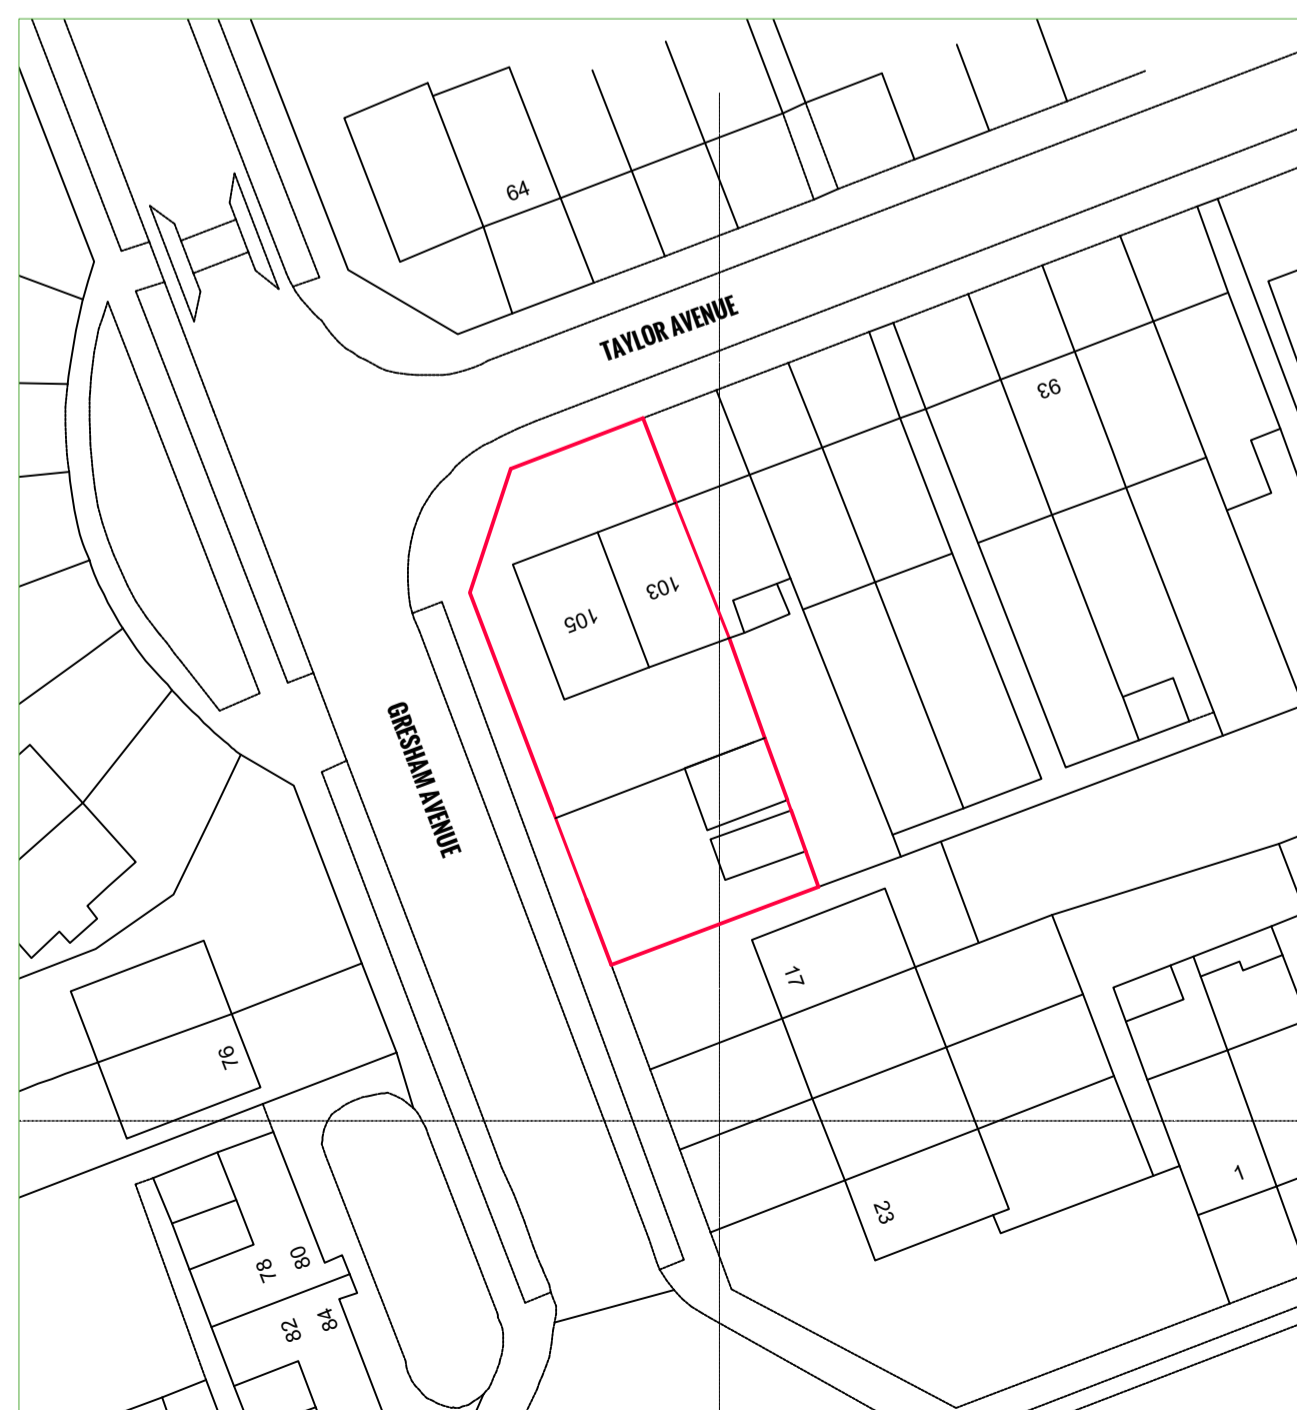

Existing Block Plan 1:500

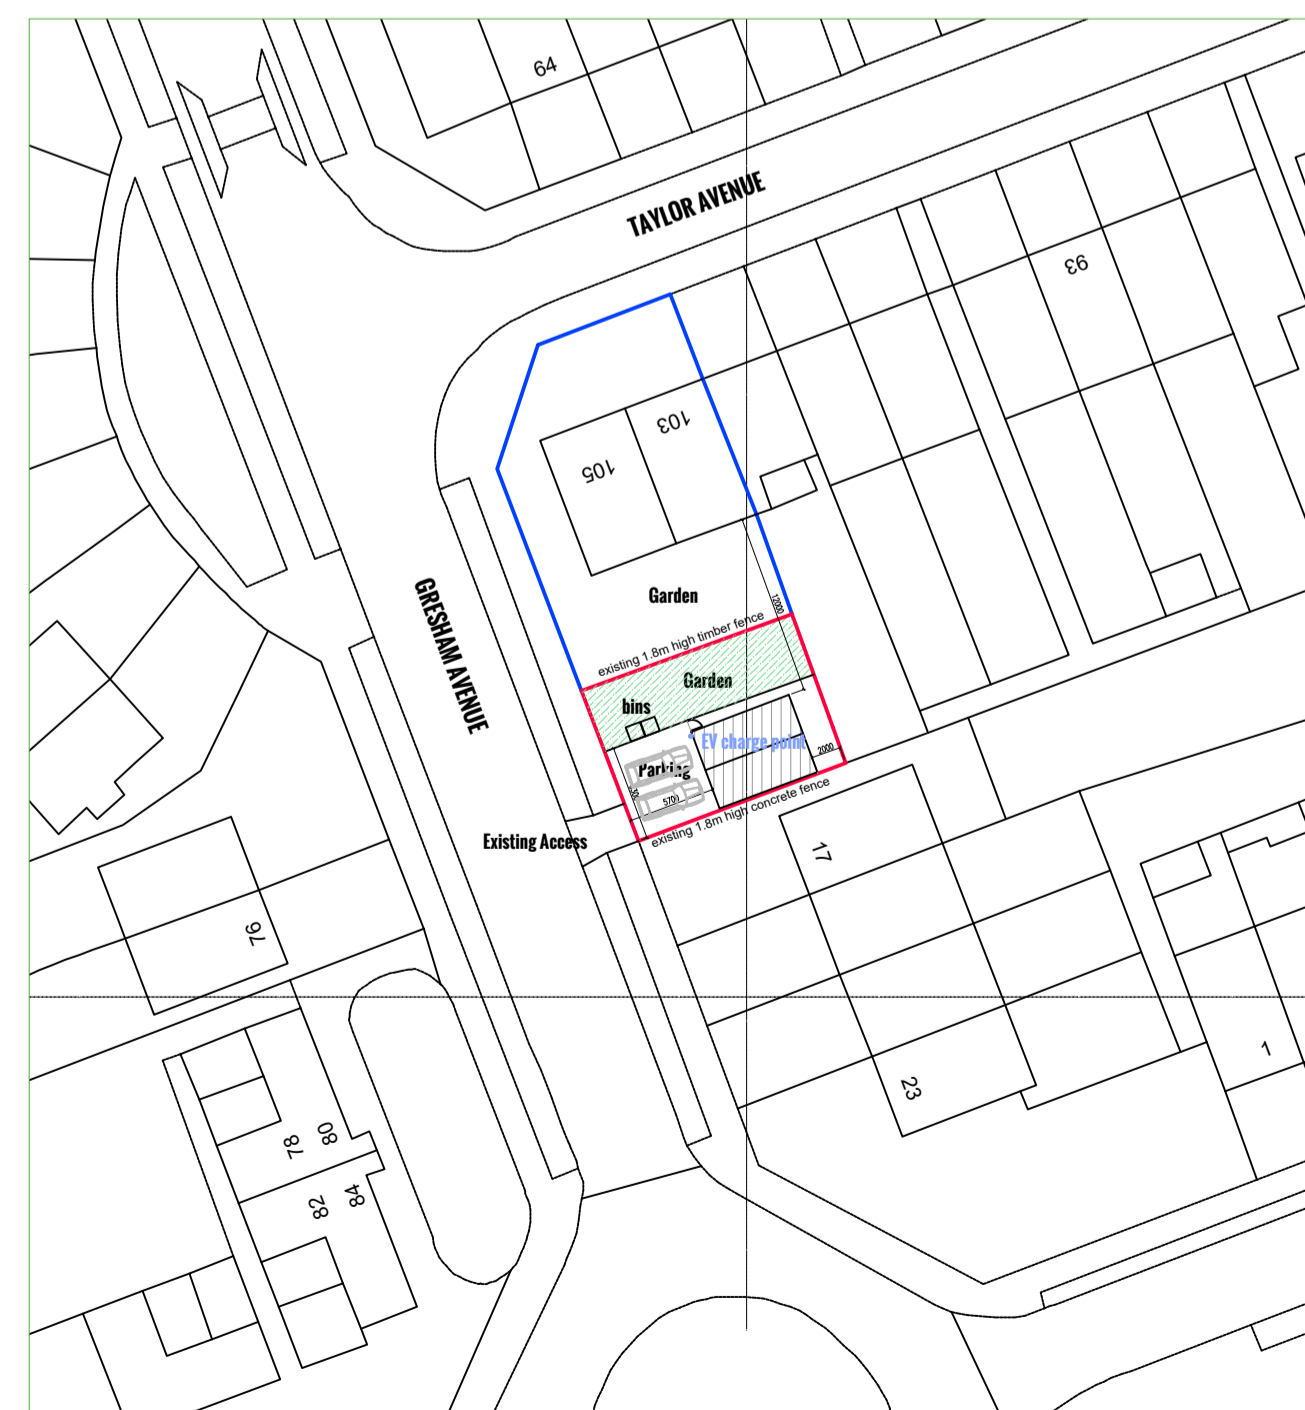

Existing Block Plan 1:500

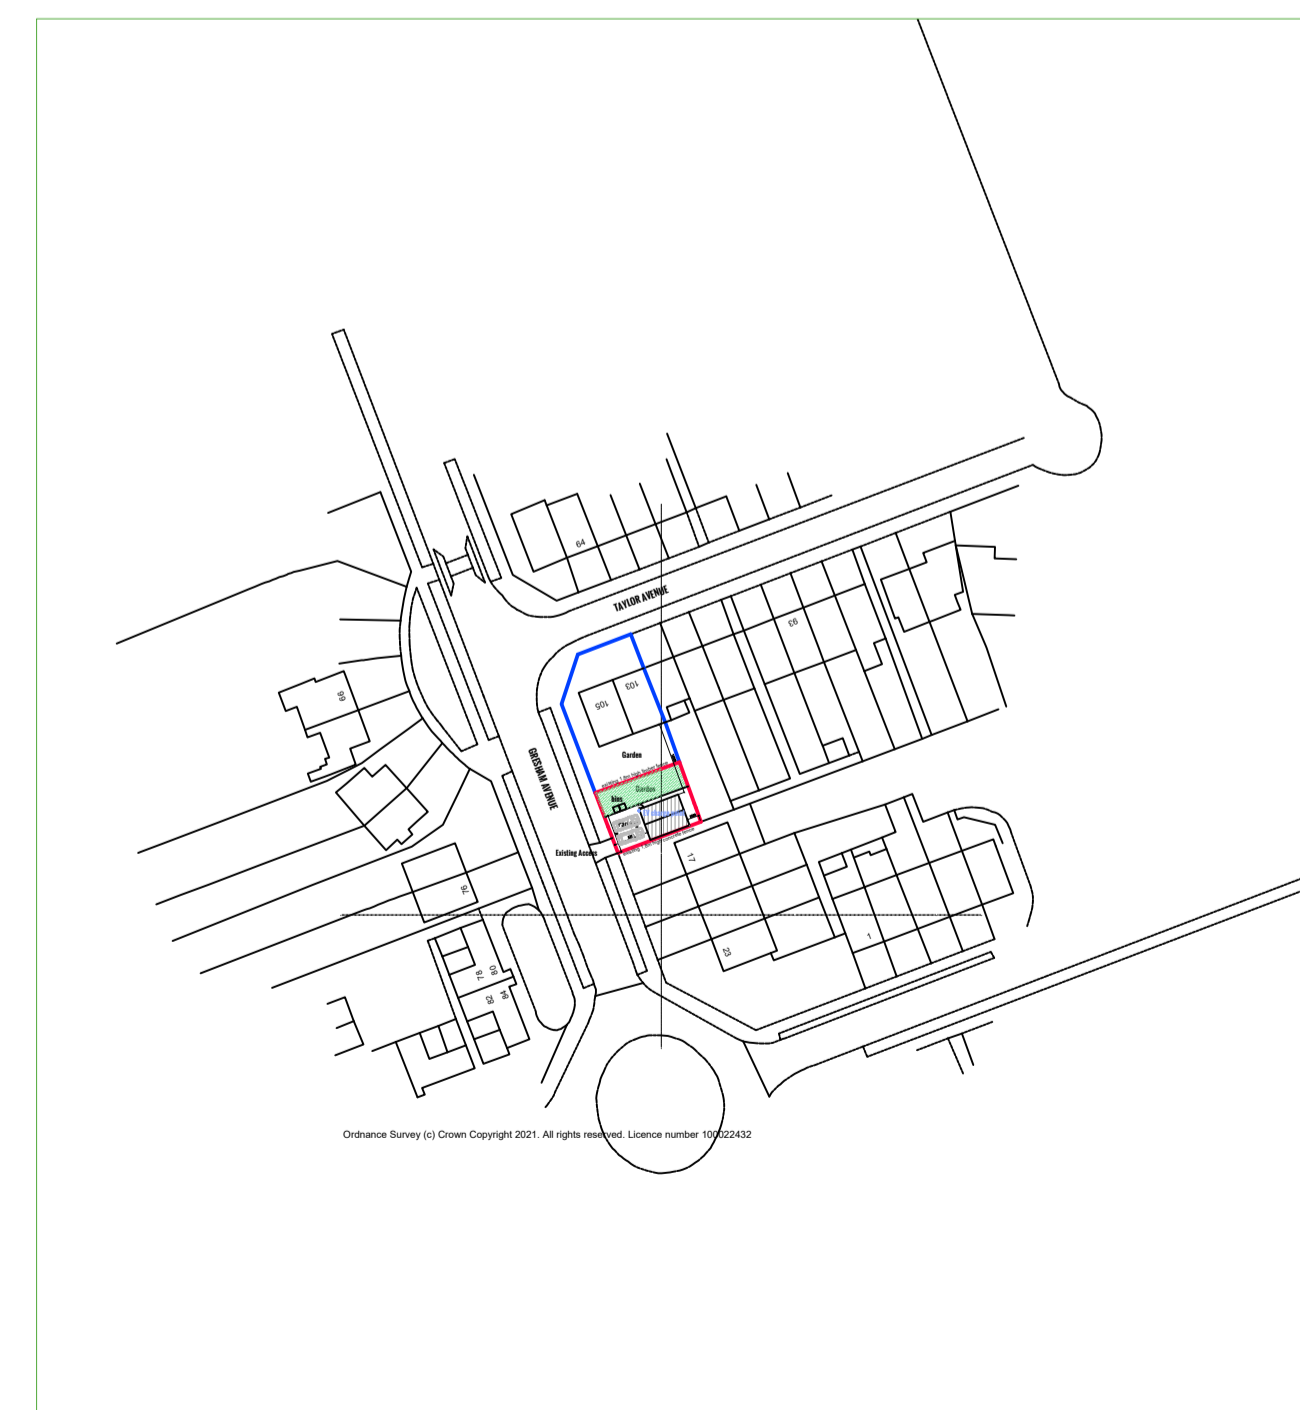

Site Location Plan 1:1250

Before works begin
 Contractors must verify all dimensions on site before commencing works on site. Any discrepancies must be reported to Vasia Architecture before works are undertaken or materials are ordered.



Lake View House Wilton Drive Tournament Fields Warwick CV24 6RG

project

Proposed Bungalow
 105 Taylor Avenue
 Leamington Spa
 CV32 7SA
 drawing

Proposed Plans & Elevations

scale 1:50/1:100@A1 date September 2021 drawn agh

Job no 4164-01C

Copyright
 This drawing is the copyright of Vasia Architecture Limited and must not be reproduced in part or whole without prior written consent.

www.vasia.co.uk