
 


Broadway Cottage, Main Street, Tingewick - Site Plan

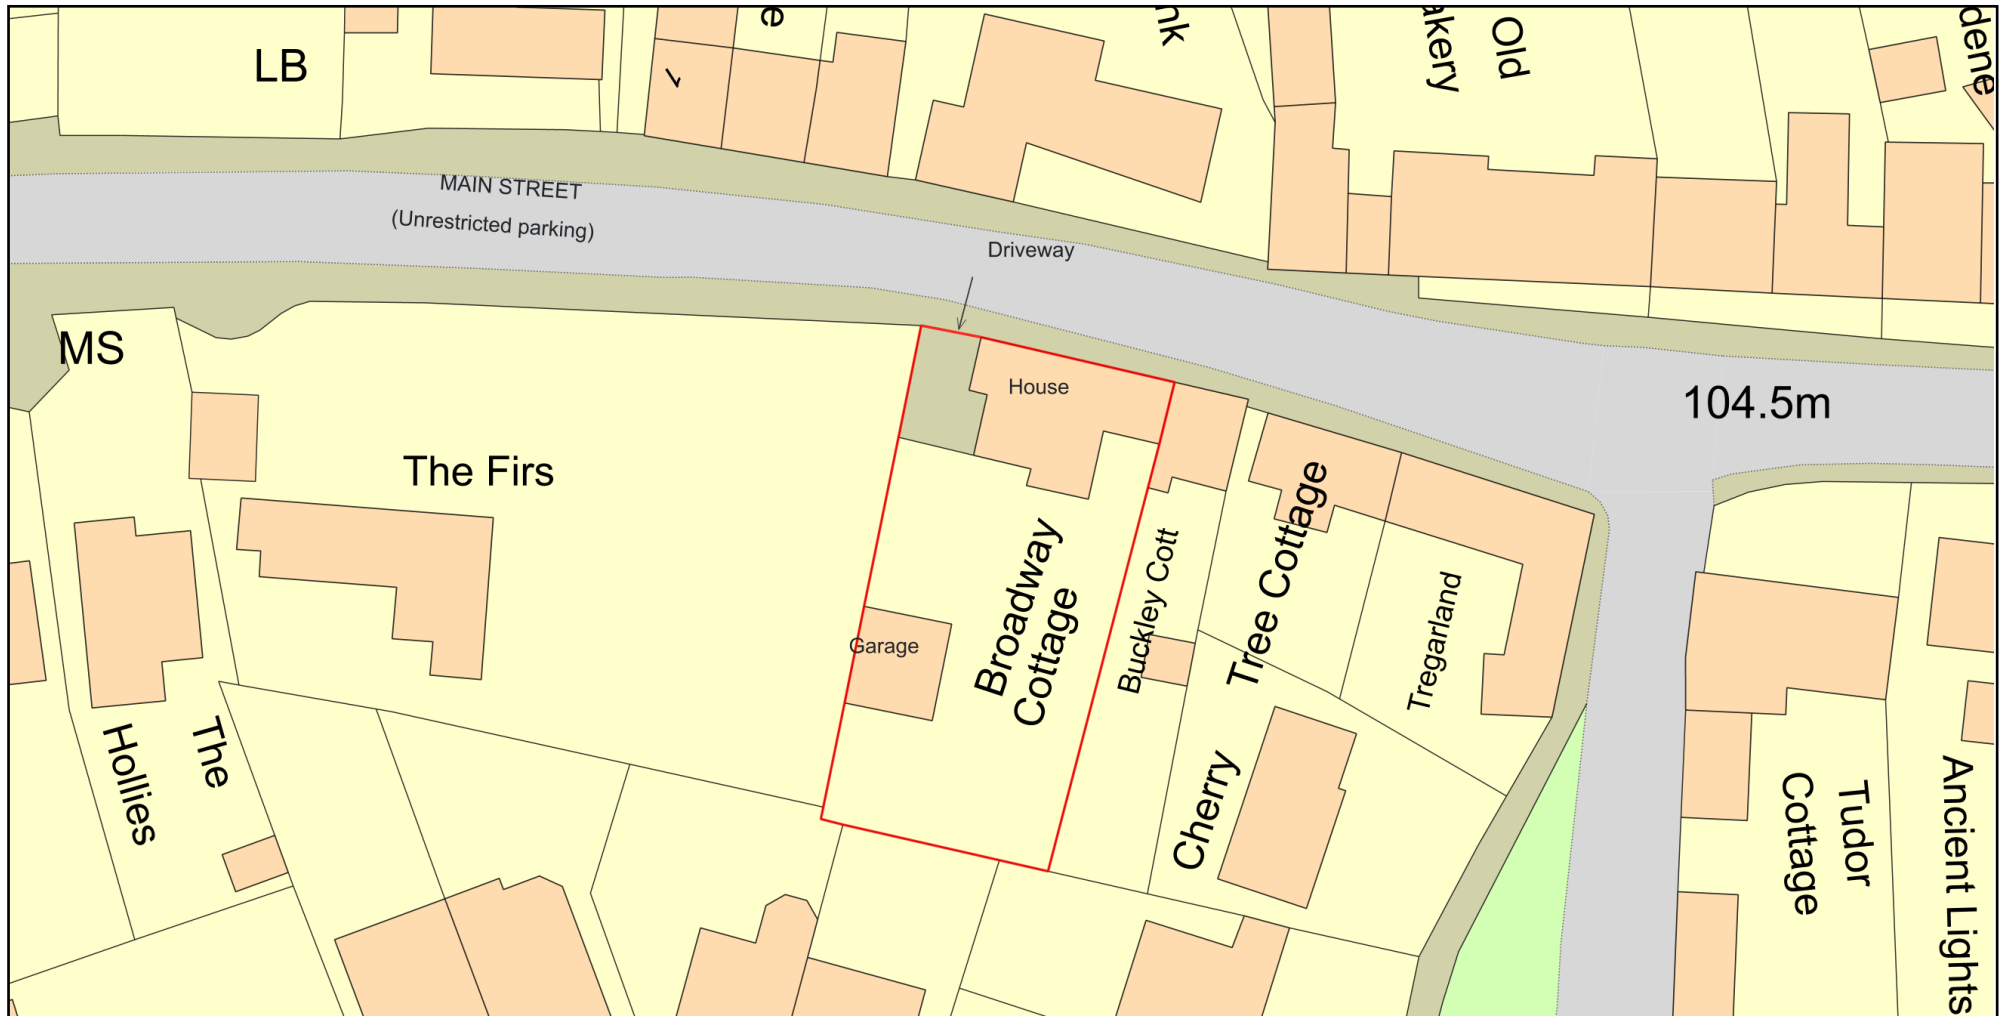

Plan Produced for: Mr & Mrs G Fuller

Date Produced: 19 Nov 2021

Plan Reference Number: TQRQM21323145249054

Scale: 1:500 @ A4