




Side Elevation



Rear Elevation

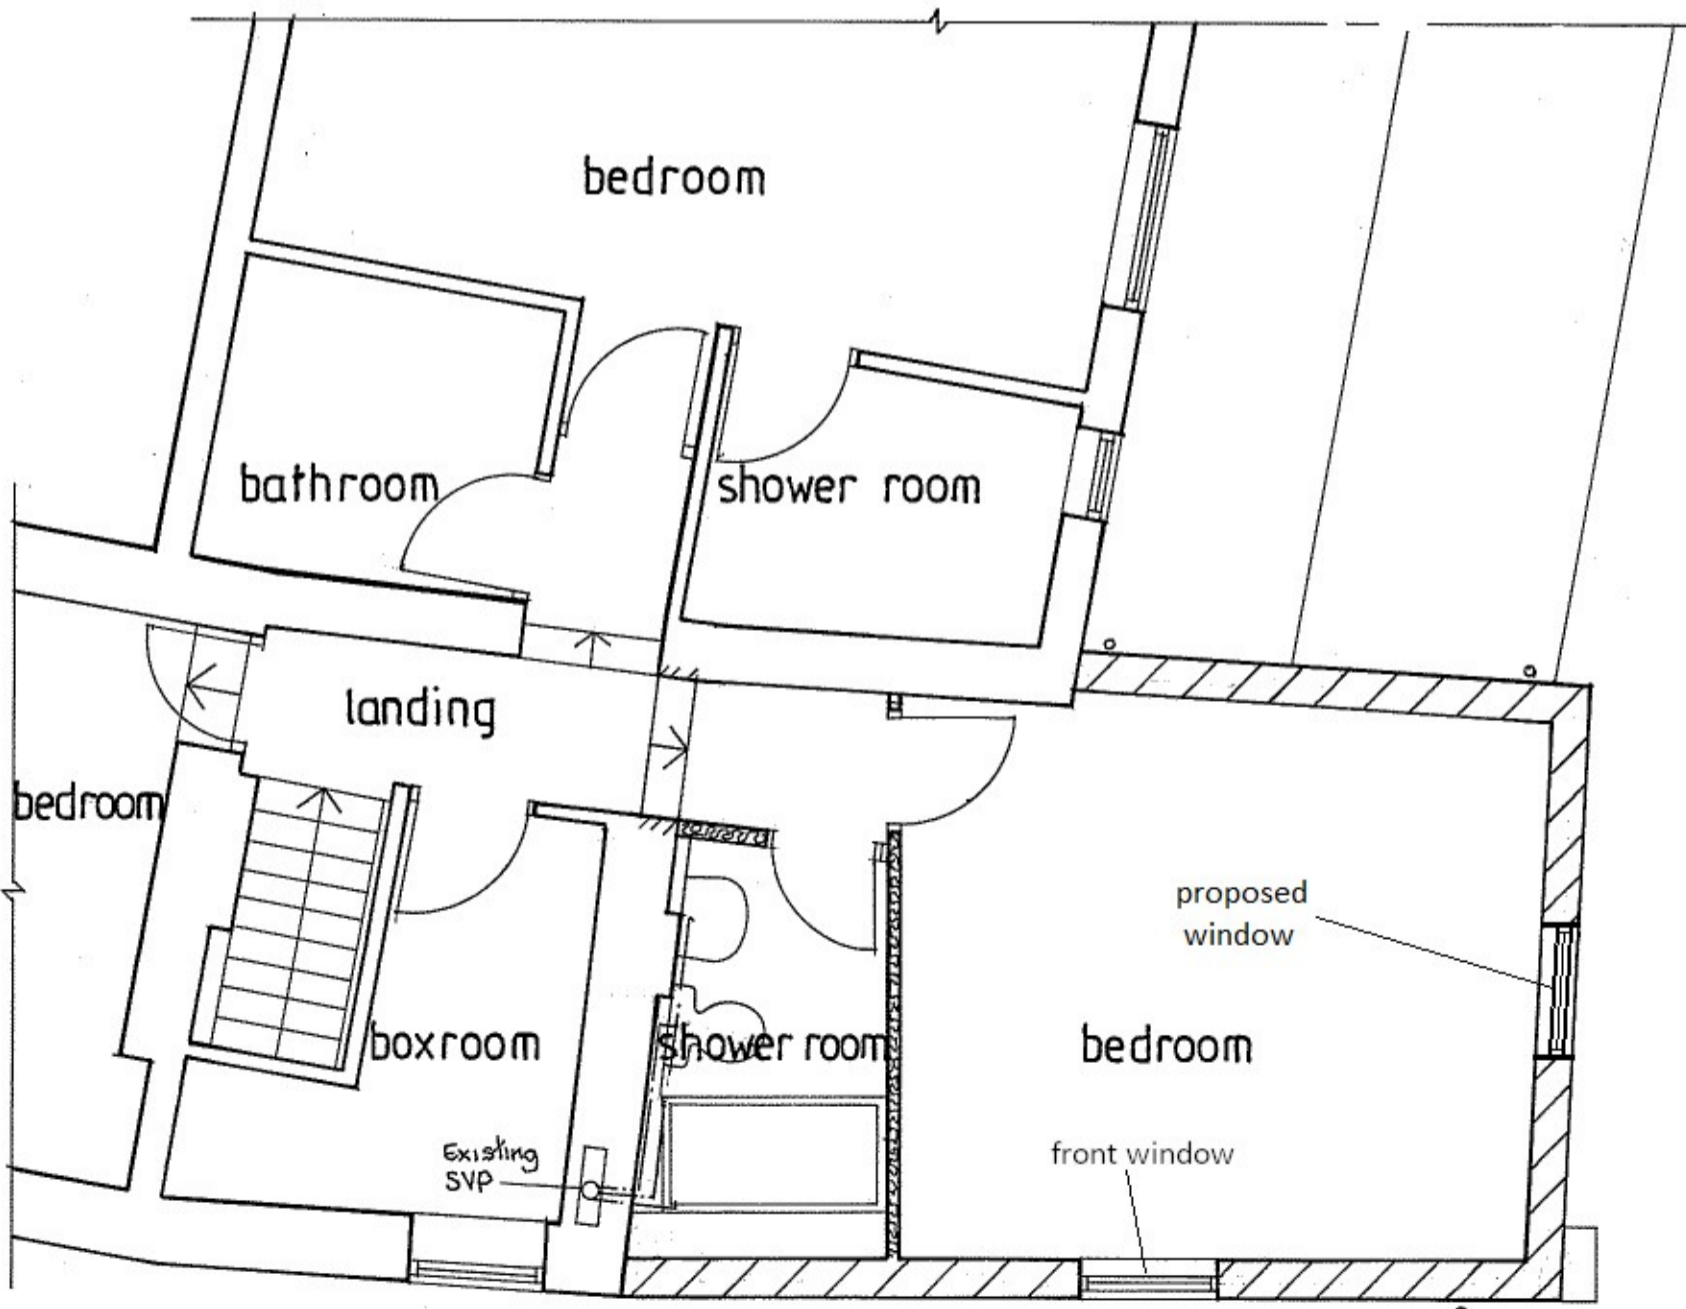

First Floor Plan

DRG No: BCF-103-2
SCALE: 1:50



PLAN & ELEVATIONS INCLUDING PROPOSED WINDOW
- FIRST FLOOR PLAN AND SIDE & REAR ELEVATIONS