


FRONT ELEVATION - Looking North


Walls - Brick with Render to Part Side Elevation (Looking East)
 Main Roof - Slate
 Windows - UPVC
 Personnel Doors - Timber & UPVC
 Rainwater Goods - Black UPVC



SIDE ELEVATION - Looking East

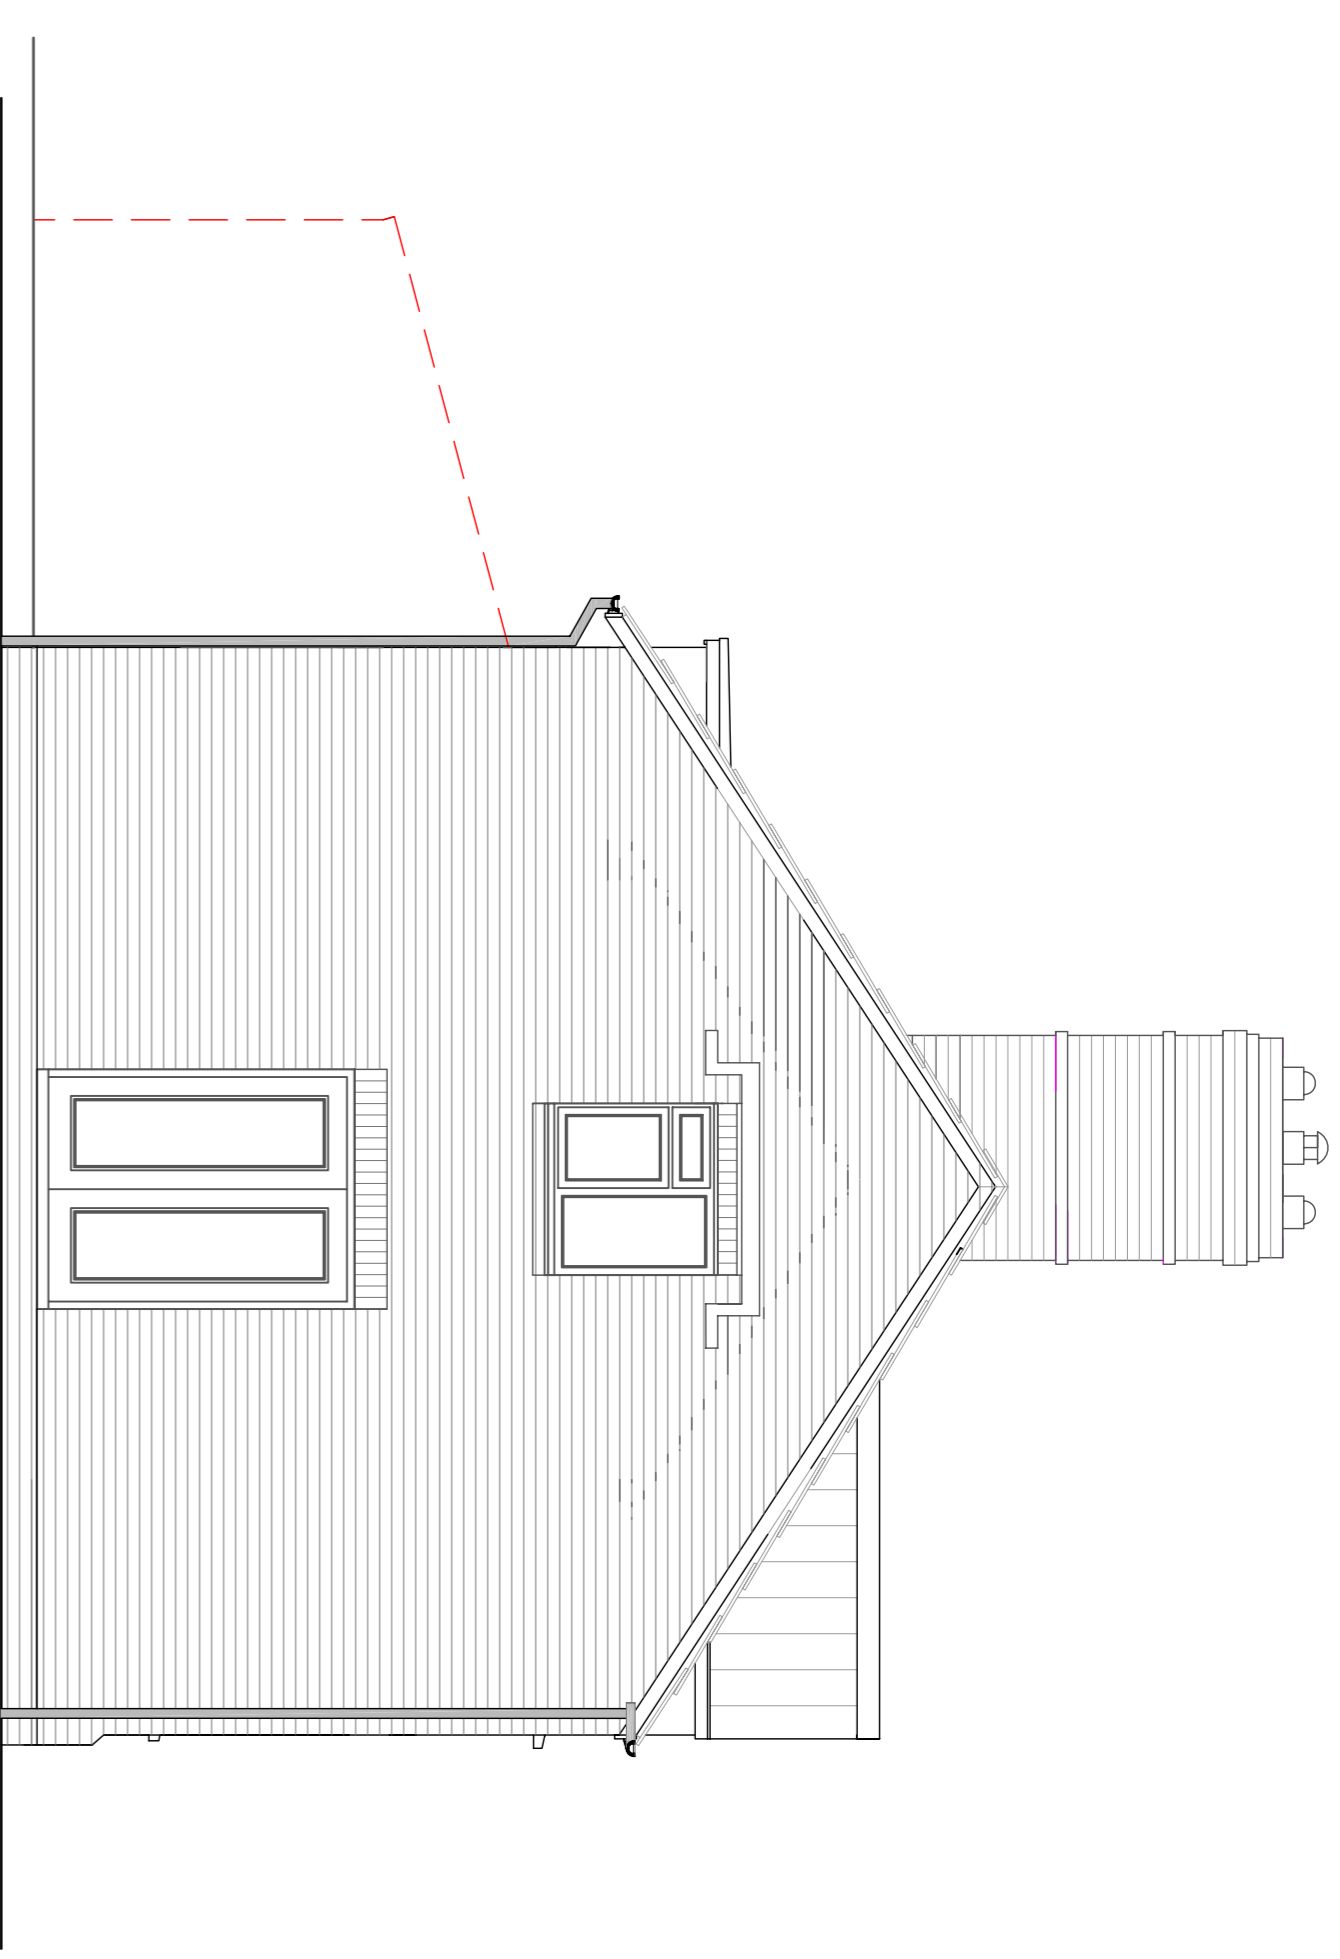

REAR ELEVATION - Looking South

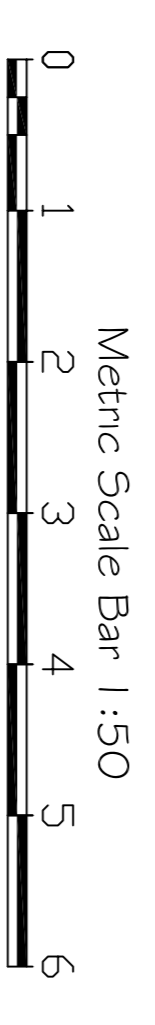

All dimensions to be checked on site by builder/contractor prior to commencement of Works/Dredging/Fabrication

MALING & ASSOCIATES
 BUILDING DESIGN & CONSULTANCY

RICS
 15, Chigwell End,
 Widdow,
 Bucks, MK18 3HT

Tel: 01296 71407 Fax: 01296713596 E-Mail: MalPvm@aol.com

PROJECT: PROPOSED TWO STOREY SIDE EXTENSION

LOCATION: OLD PARK FARM, HILLESDEN, BUCKS, MK18 4BX

CLIENT: MR B BULFIN

DRAWING TITLE: PROPOSED ELEVATIONS

SCALE: 1:50 @ A1 DATE: 8/11/21

DRAWN BY: PVM DRAWING NUMBER: 1299/06 REV A