




FIRST FLOOR

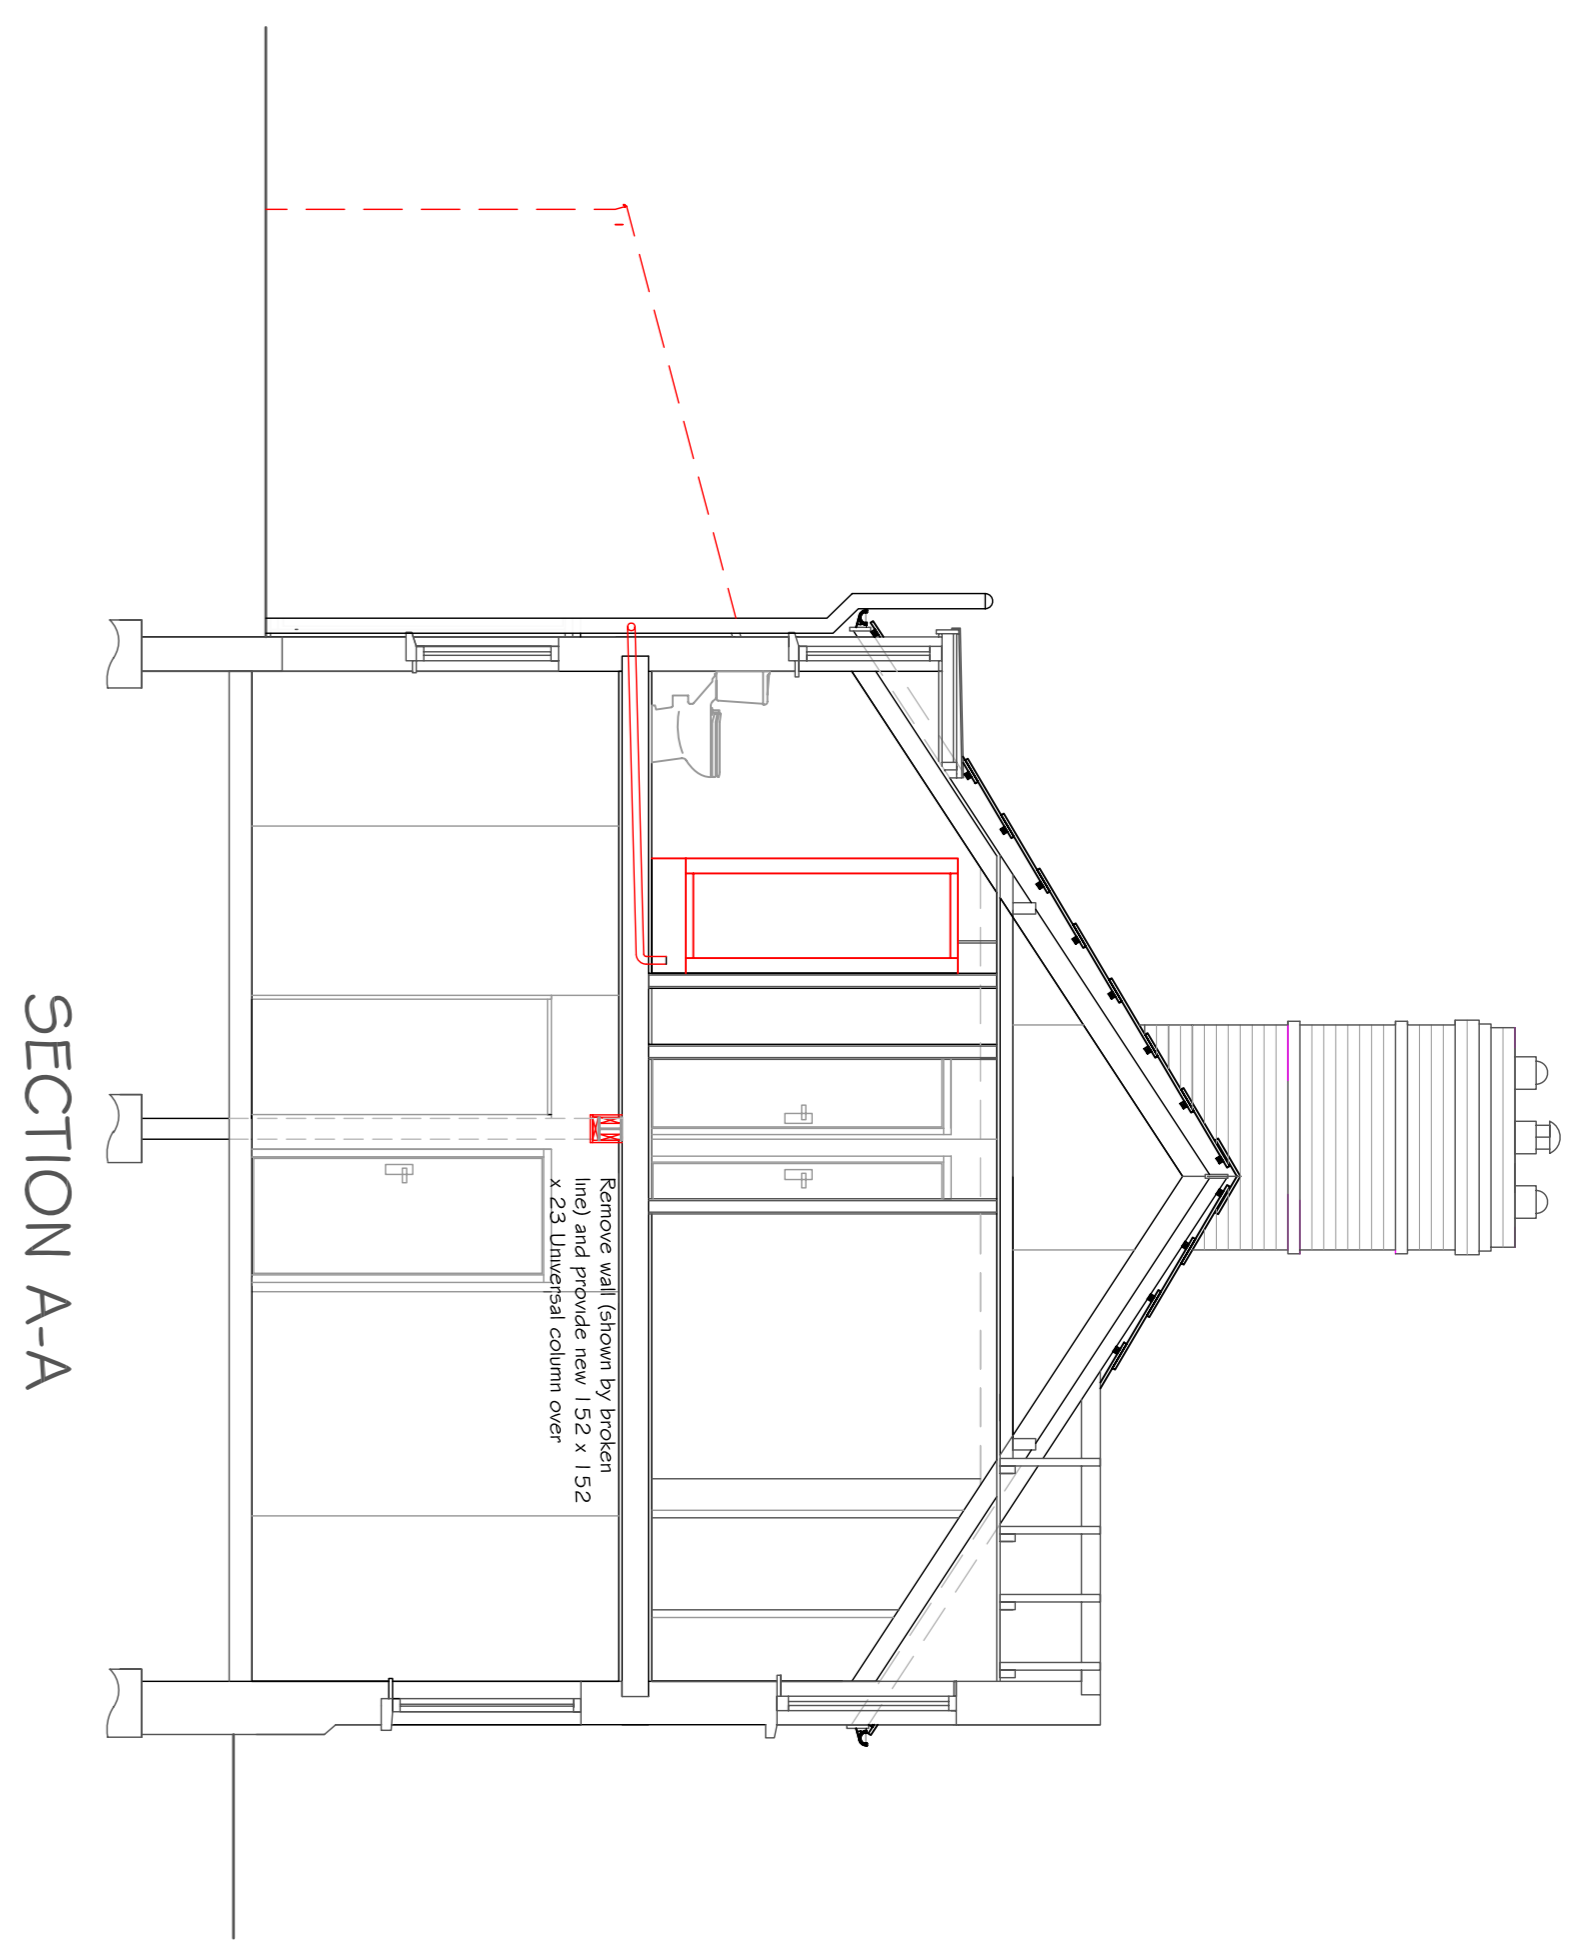

SECTION A-A

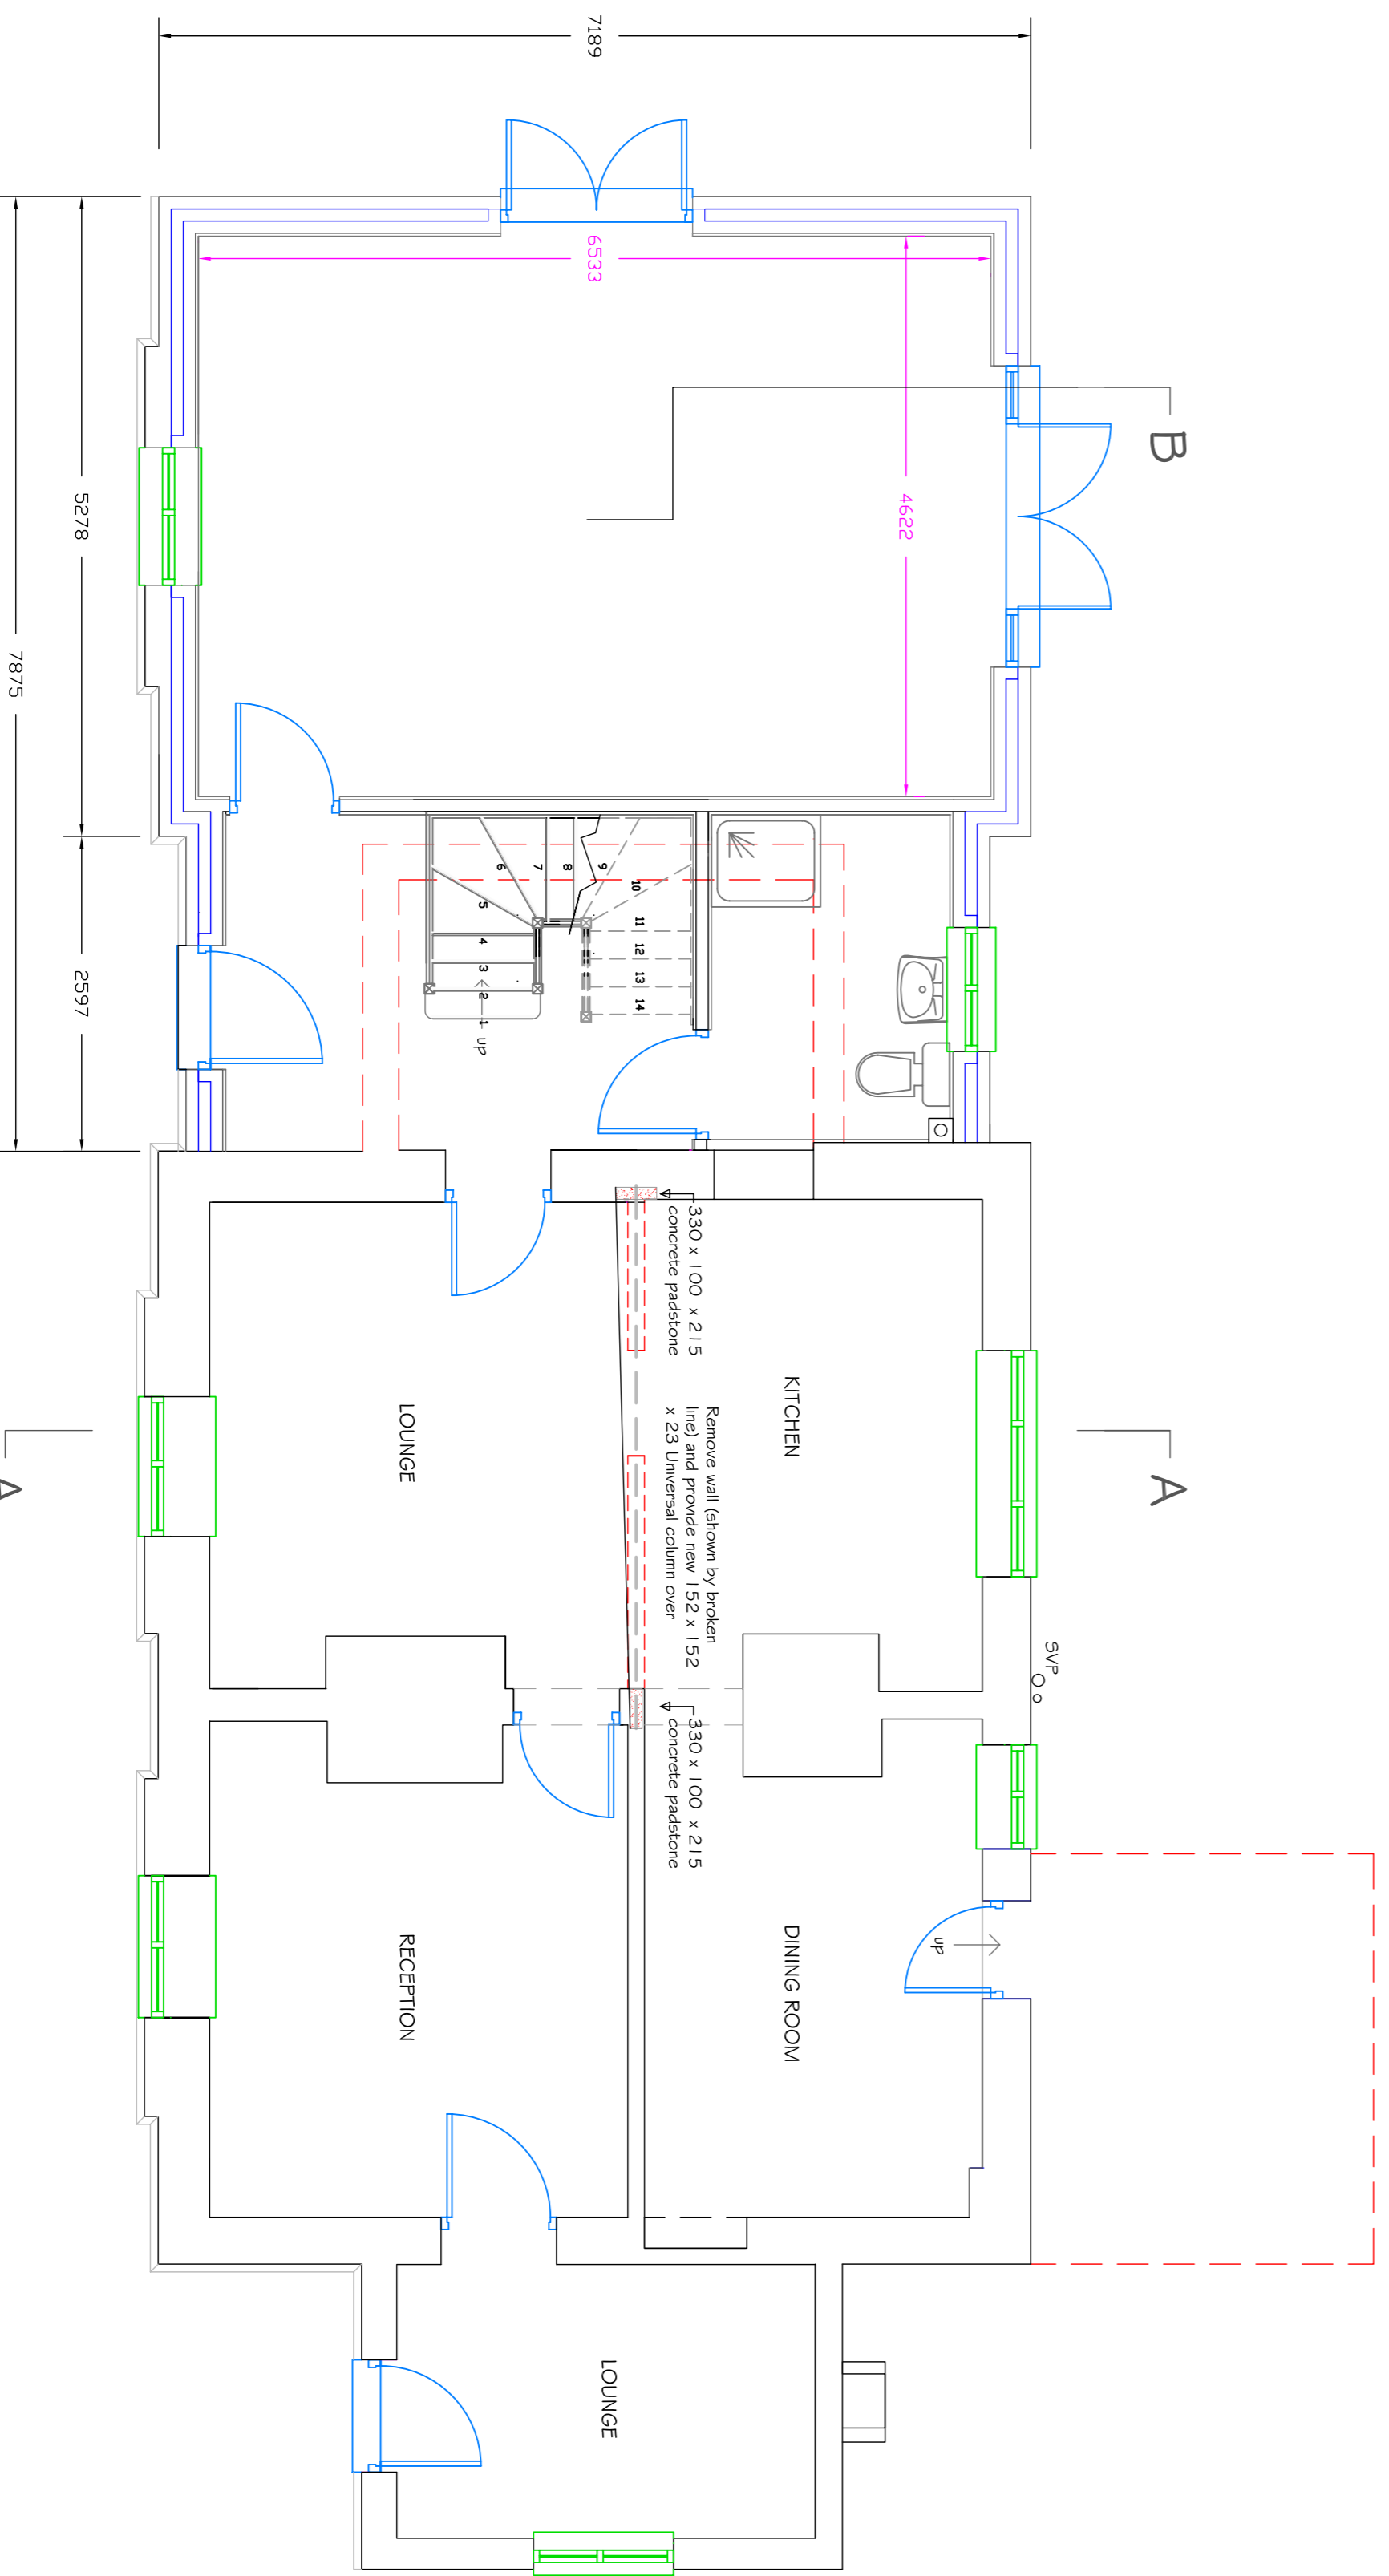

GROUND FLOOR

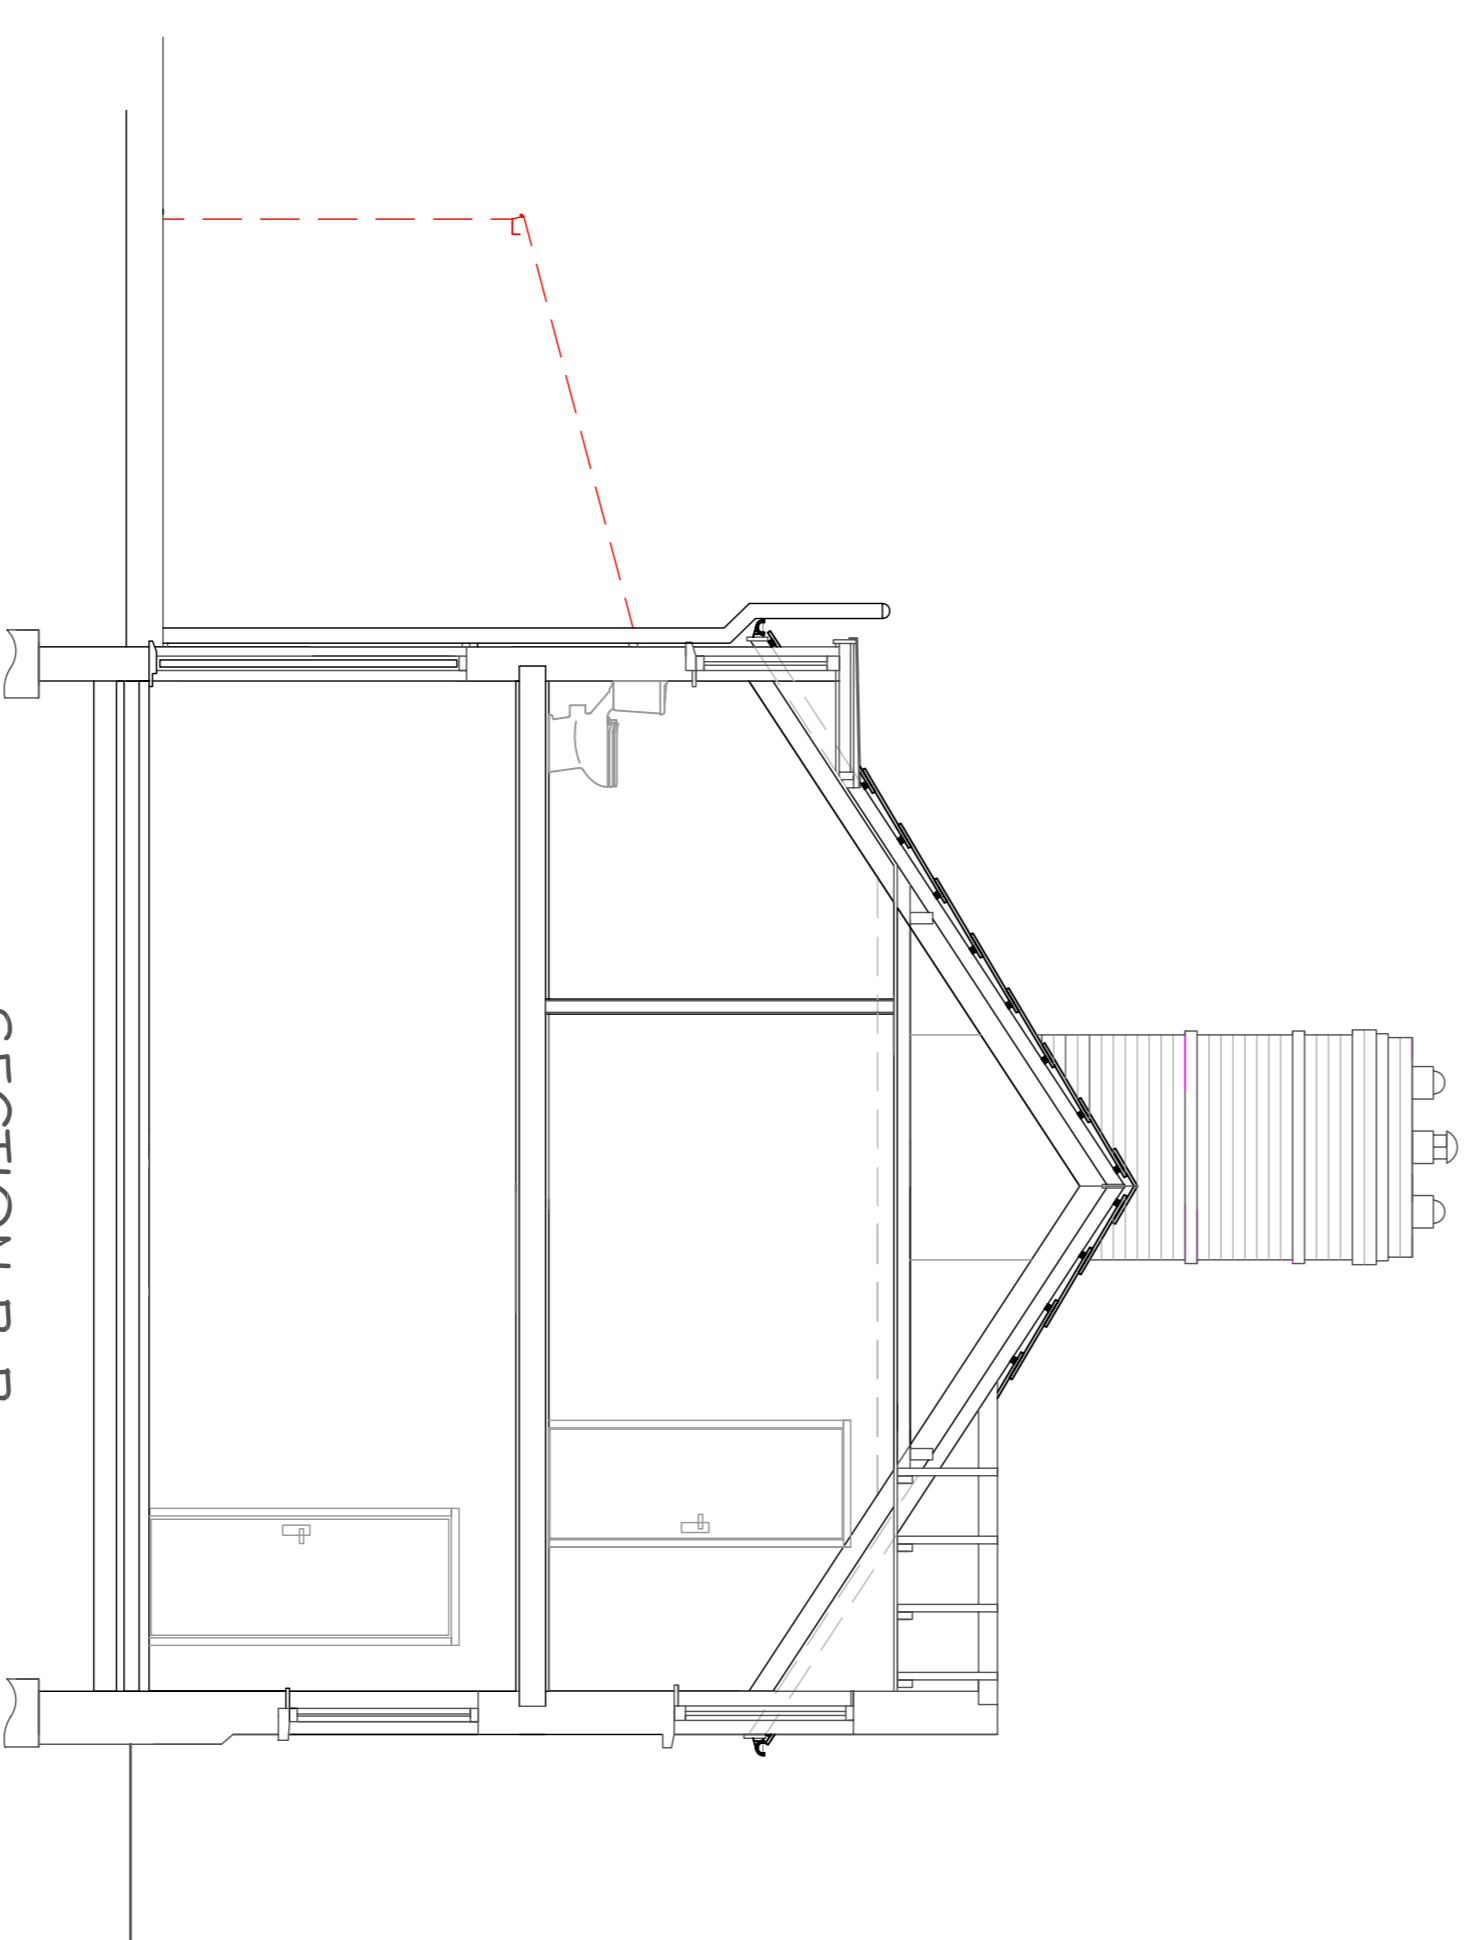

SECTION B-B

All dimensions to be checked on site by builder/contractor prior to commencement of Works/Dredging/Fabrication

**MALING & ASSOCIATES**  
**BUILDING DESIGN & CONSULTANCY**  
 15, Chiglers End,  
 Windsor,  
 Bucks,  
 MK18 3HT

Tel: 01296 714107 Fax: 01296713596 E-Mail: MalP@mal.com

<b>PROJECT:</b>	PROPOSED TWO STOREY SIDE EXTENSION
<b>LOCATION:</b>	OLD PARK FARM, HILLESDEN, BUCKS. MK18 4BX
<b>CLIENT:</b>	MR B BULFIN
<b>DRAWING TITLE:</b>	PROPOSED FLOOR PLAN & SECTIONS
<b>SCALE:</b>	1:50 @ A1
<b>DATE:</b>	8/11/21
<b>DRAWN BY:</b>	PVM
<b>DRAWING NUMBER:</b>	1299/05
<b>REV</b>	A

