



Scale 1:100 @ A3

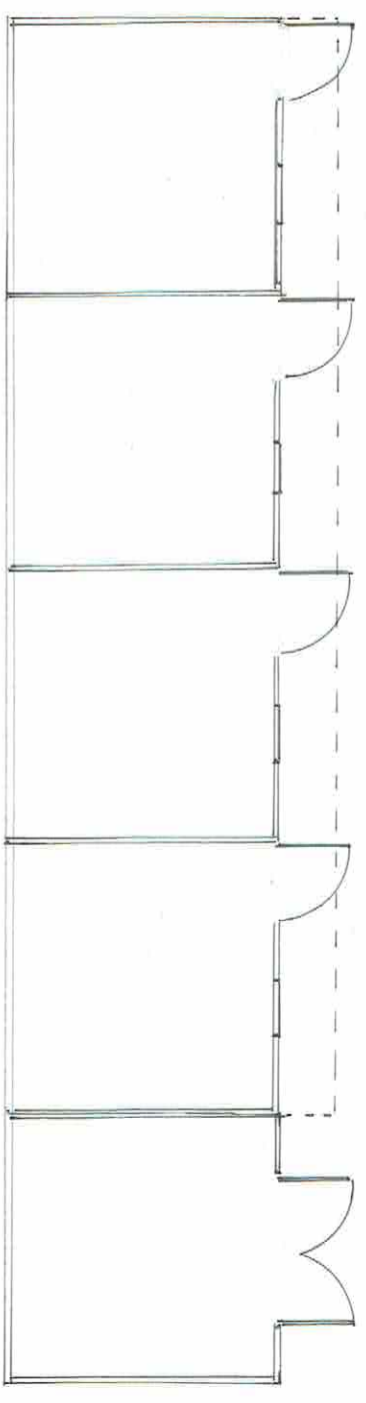

Proposed floor plan




Proposed front elevation (facing west)

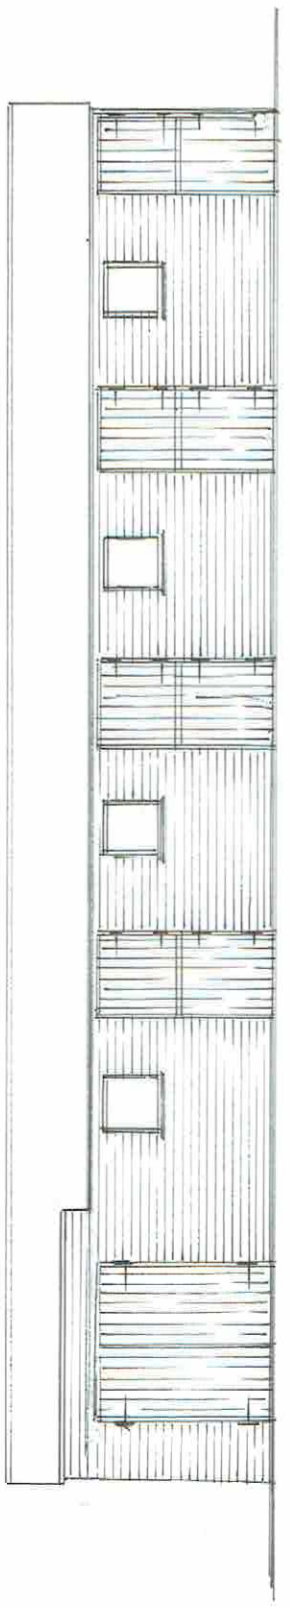


Proposed side elevation



Proposed rear elevation (facing east)

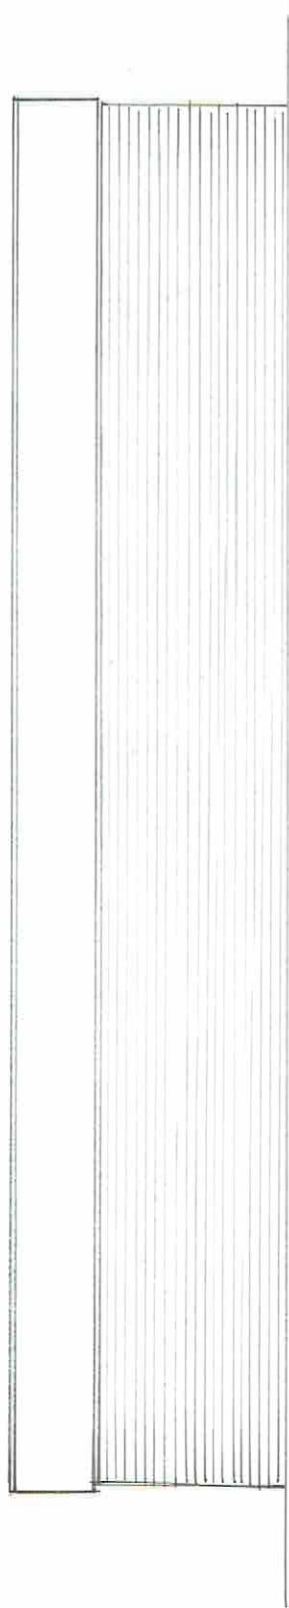

Proposed side elevation

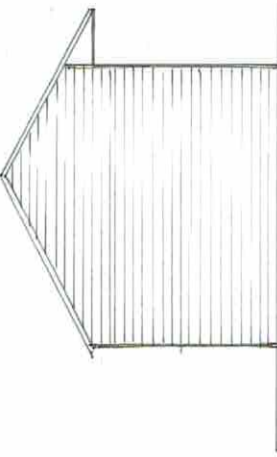

Site : Rear of 31 Green End, Granborough
Proposal : Stable and hay/feed store
Drg. Title : Proposed floor plan and elevations
Drg. Scale : 1:100 @ A3
Drg No. CC/CH/02