

B6278

SITE ACCESS

SHOOTING BOX LANE

Grass Padlock

Storage Shed

Gravel Track

Concrete Handstanding

CROFT HOUSE

Grassed Lawn

Existing Gates Retained

Gravel

New retaining wall




Hard Standing

Garage

Paved Terrace

SITE PLAN AS PROPOSED  
Scale: 1:200

FIRST FLOOR PLAN

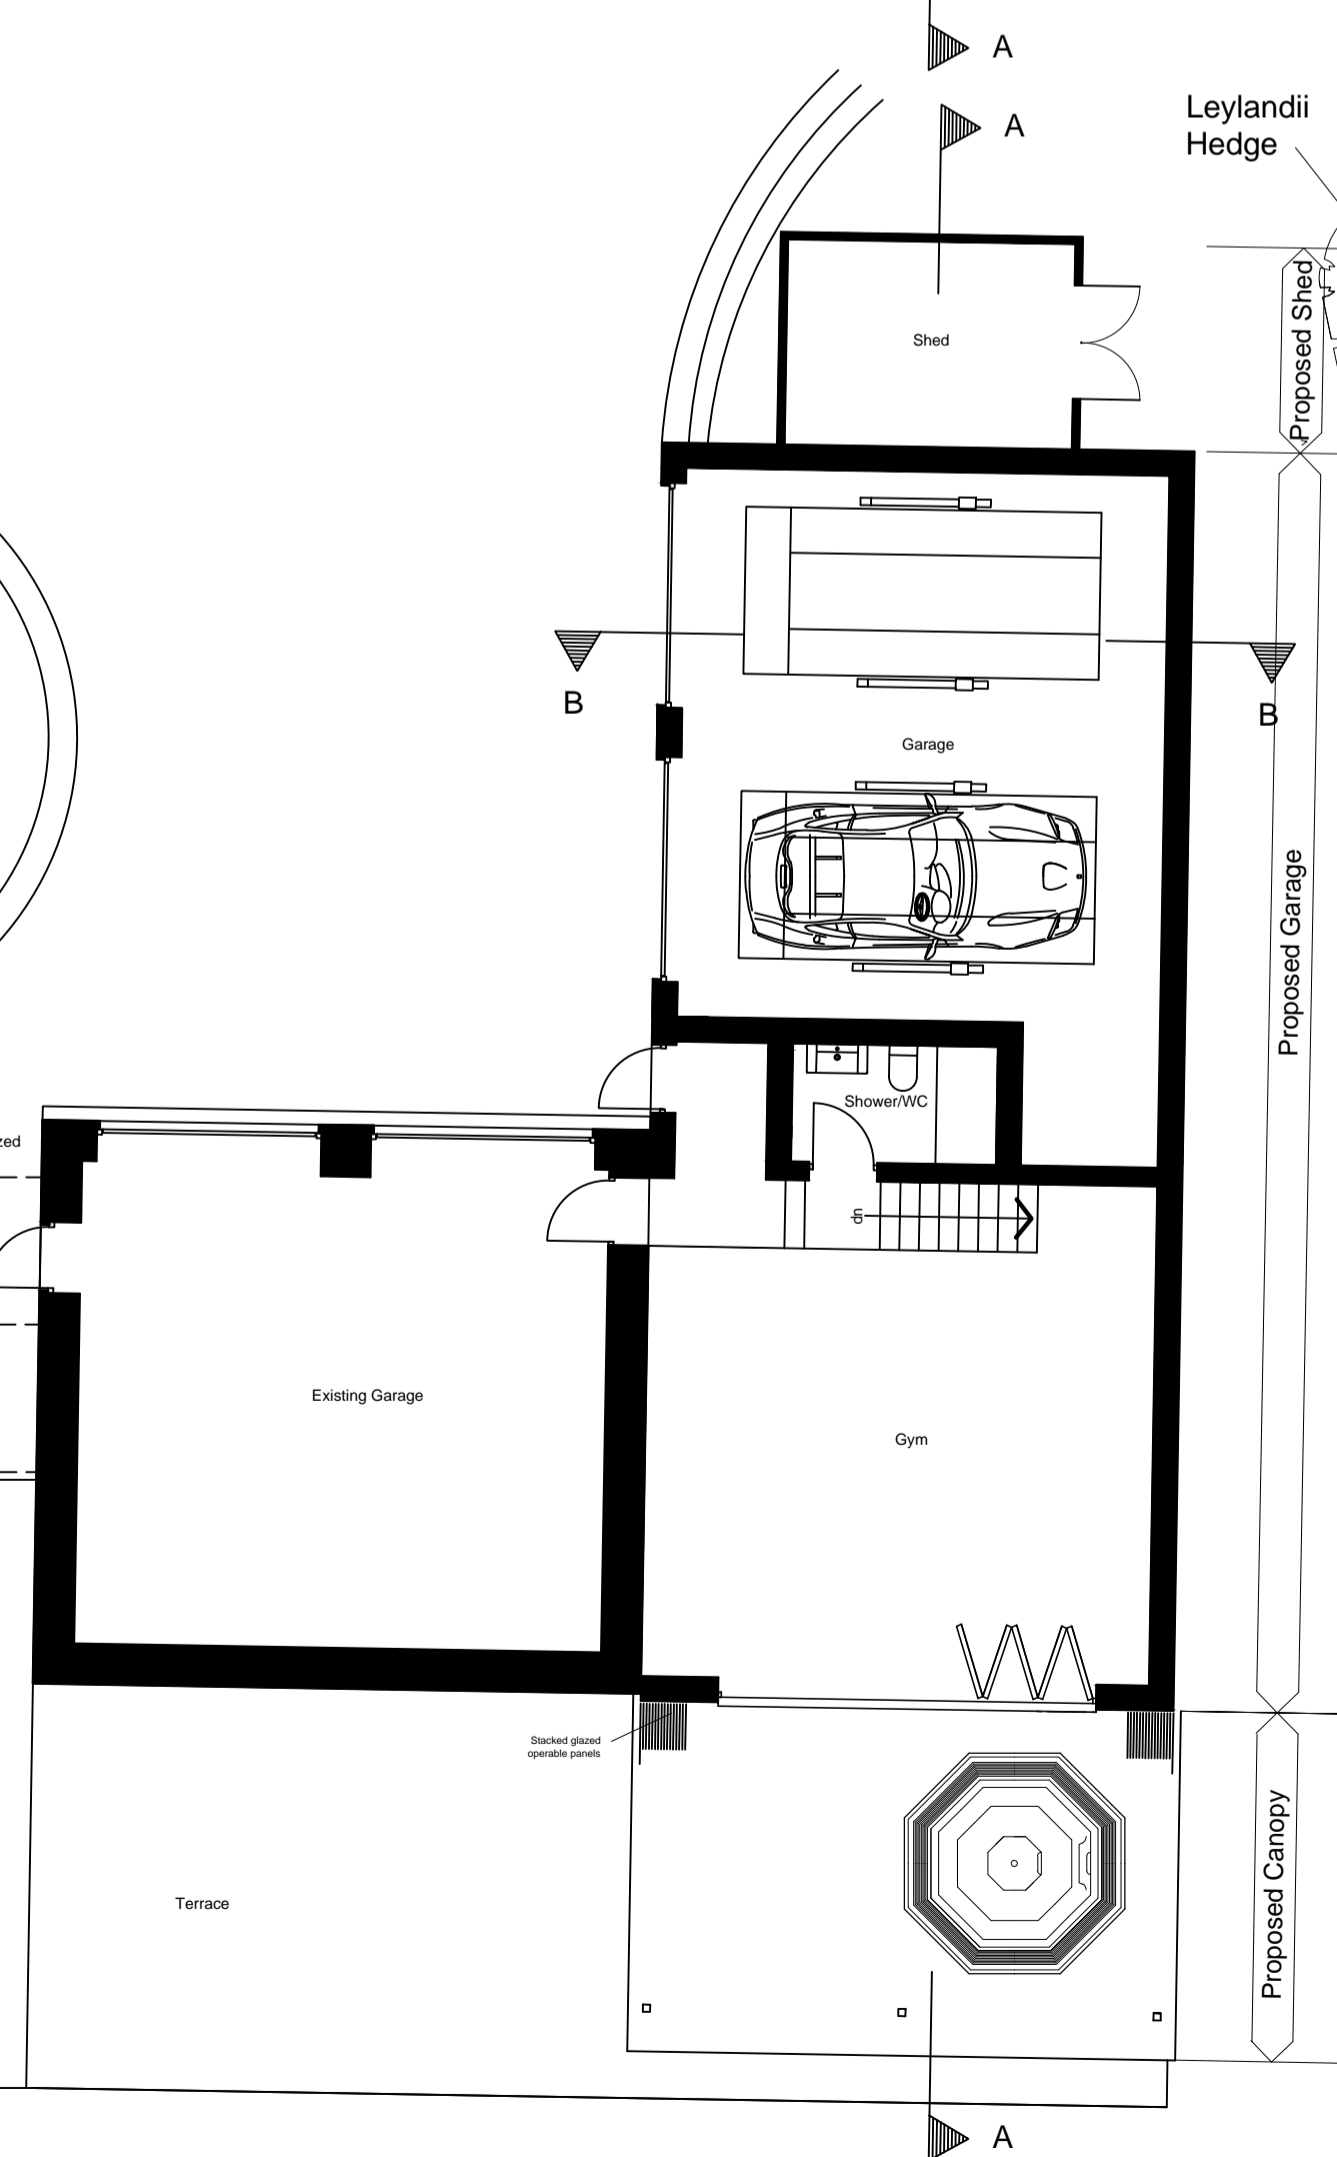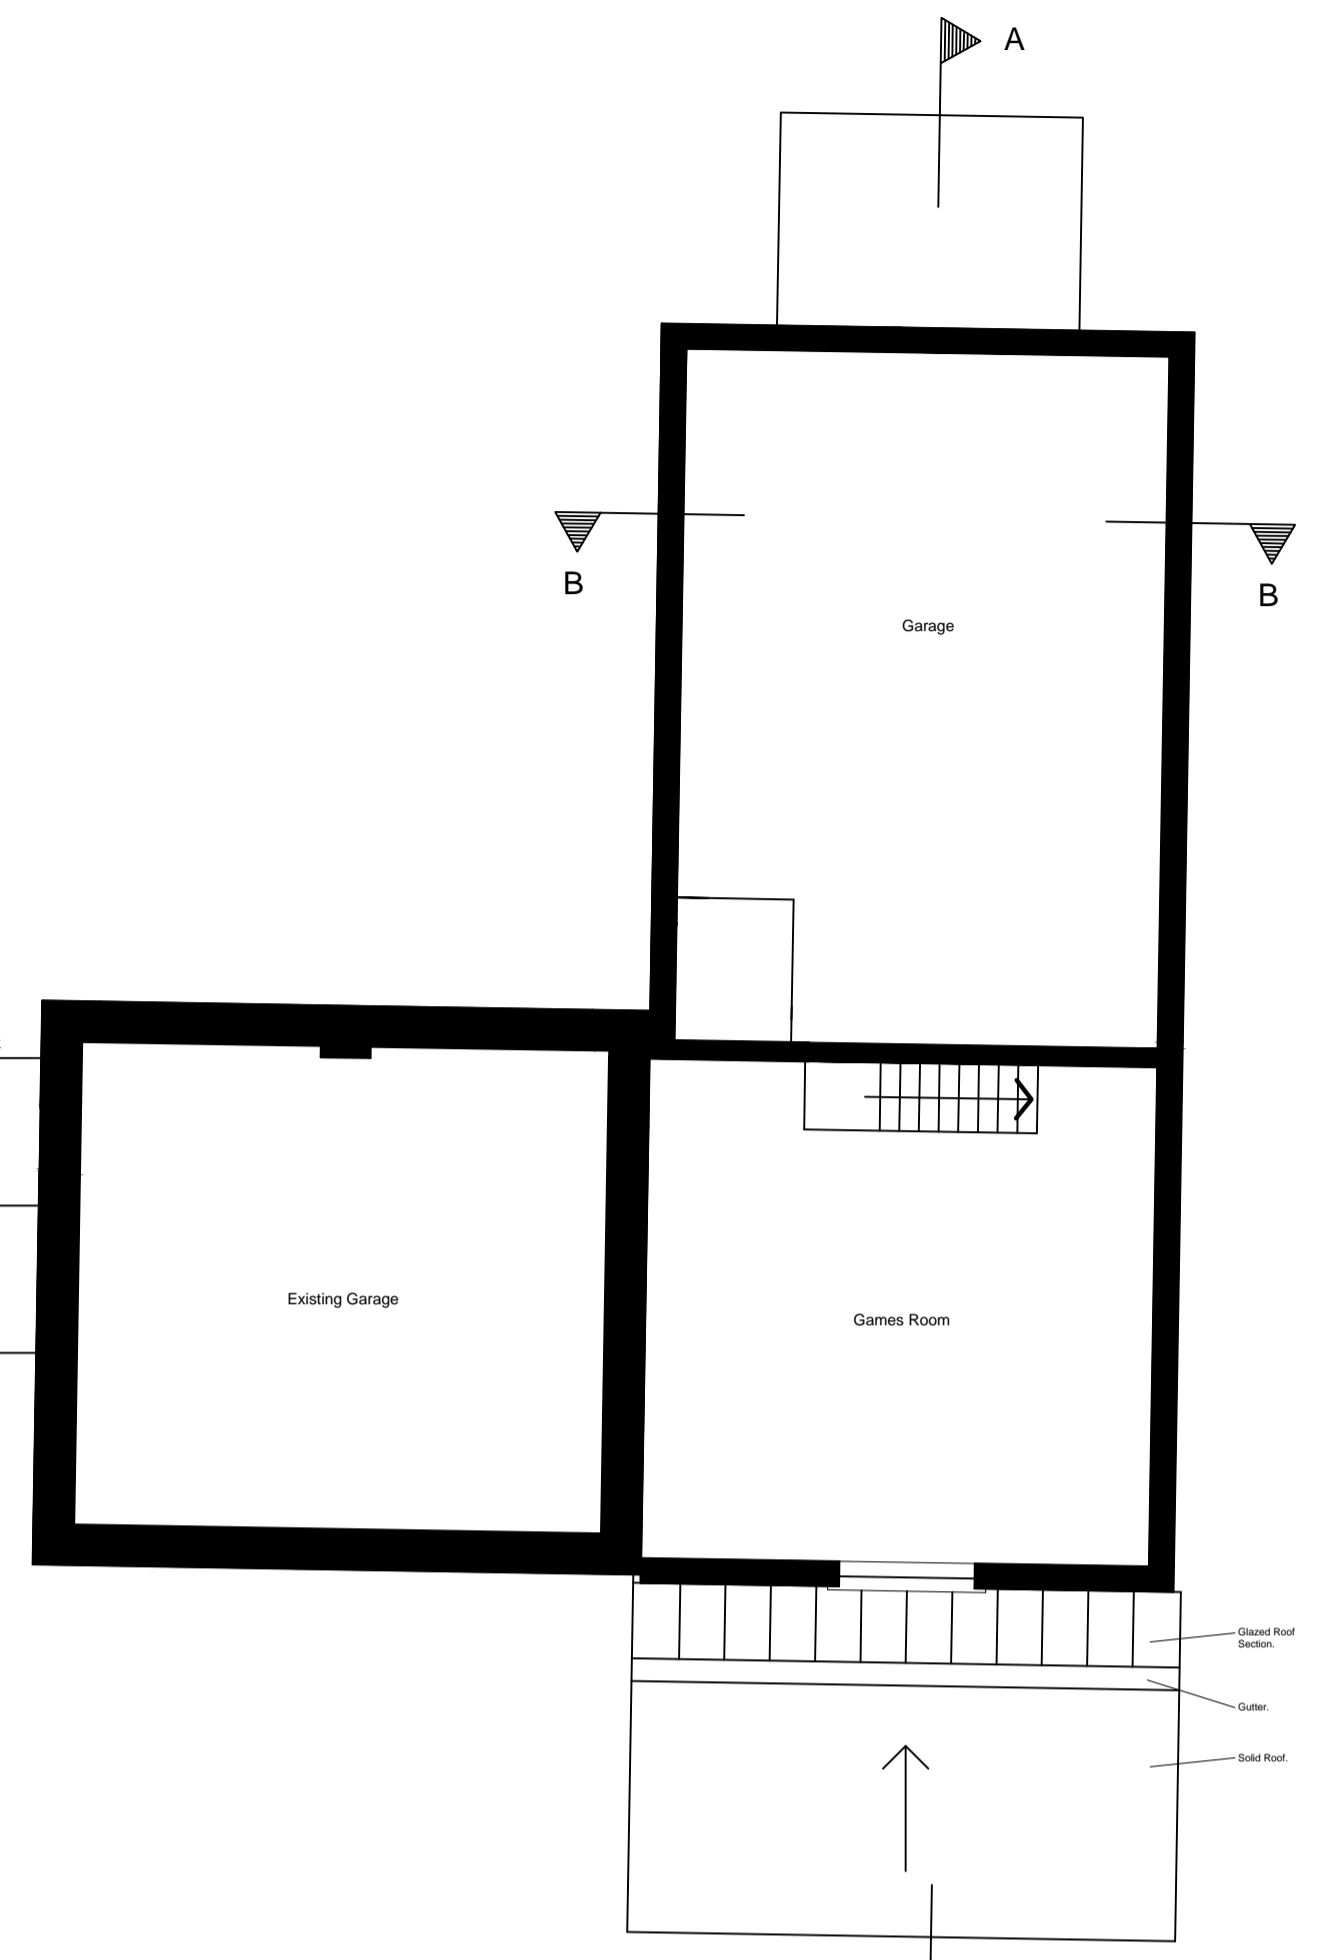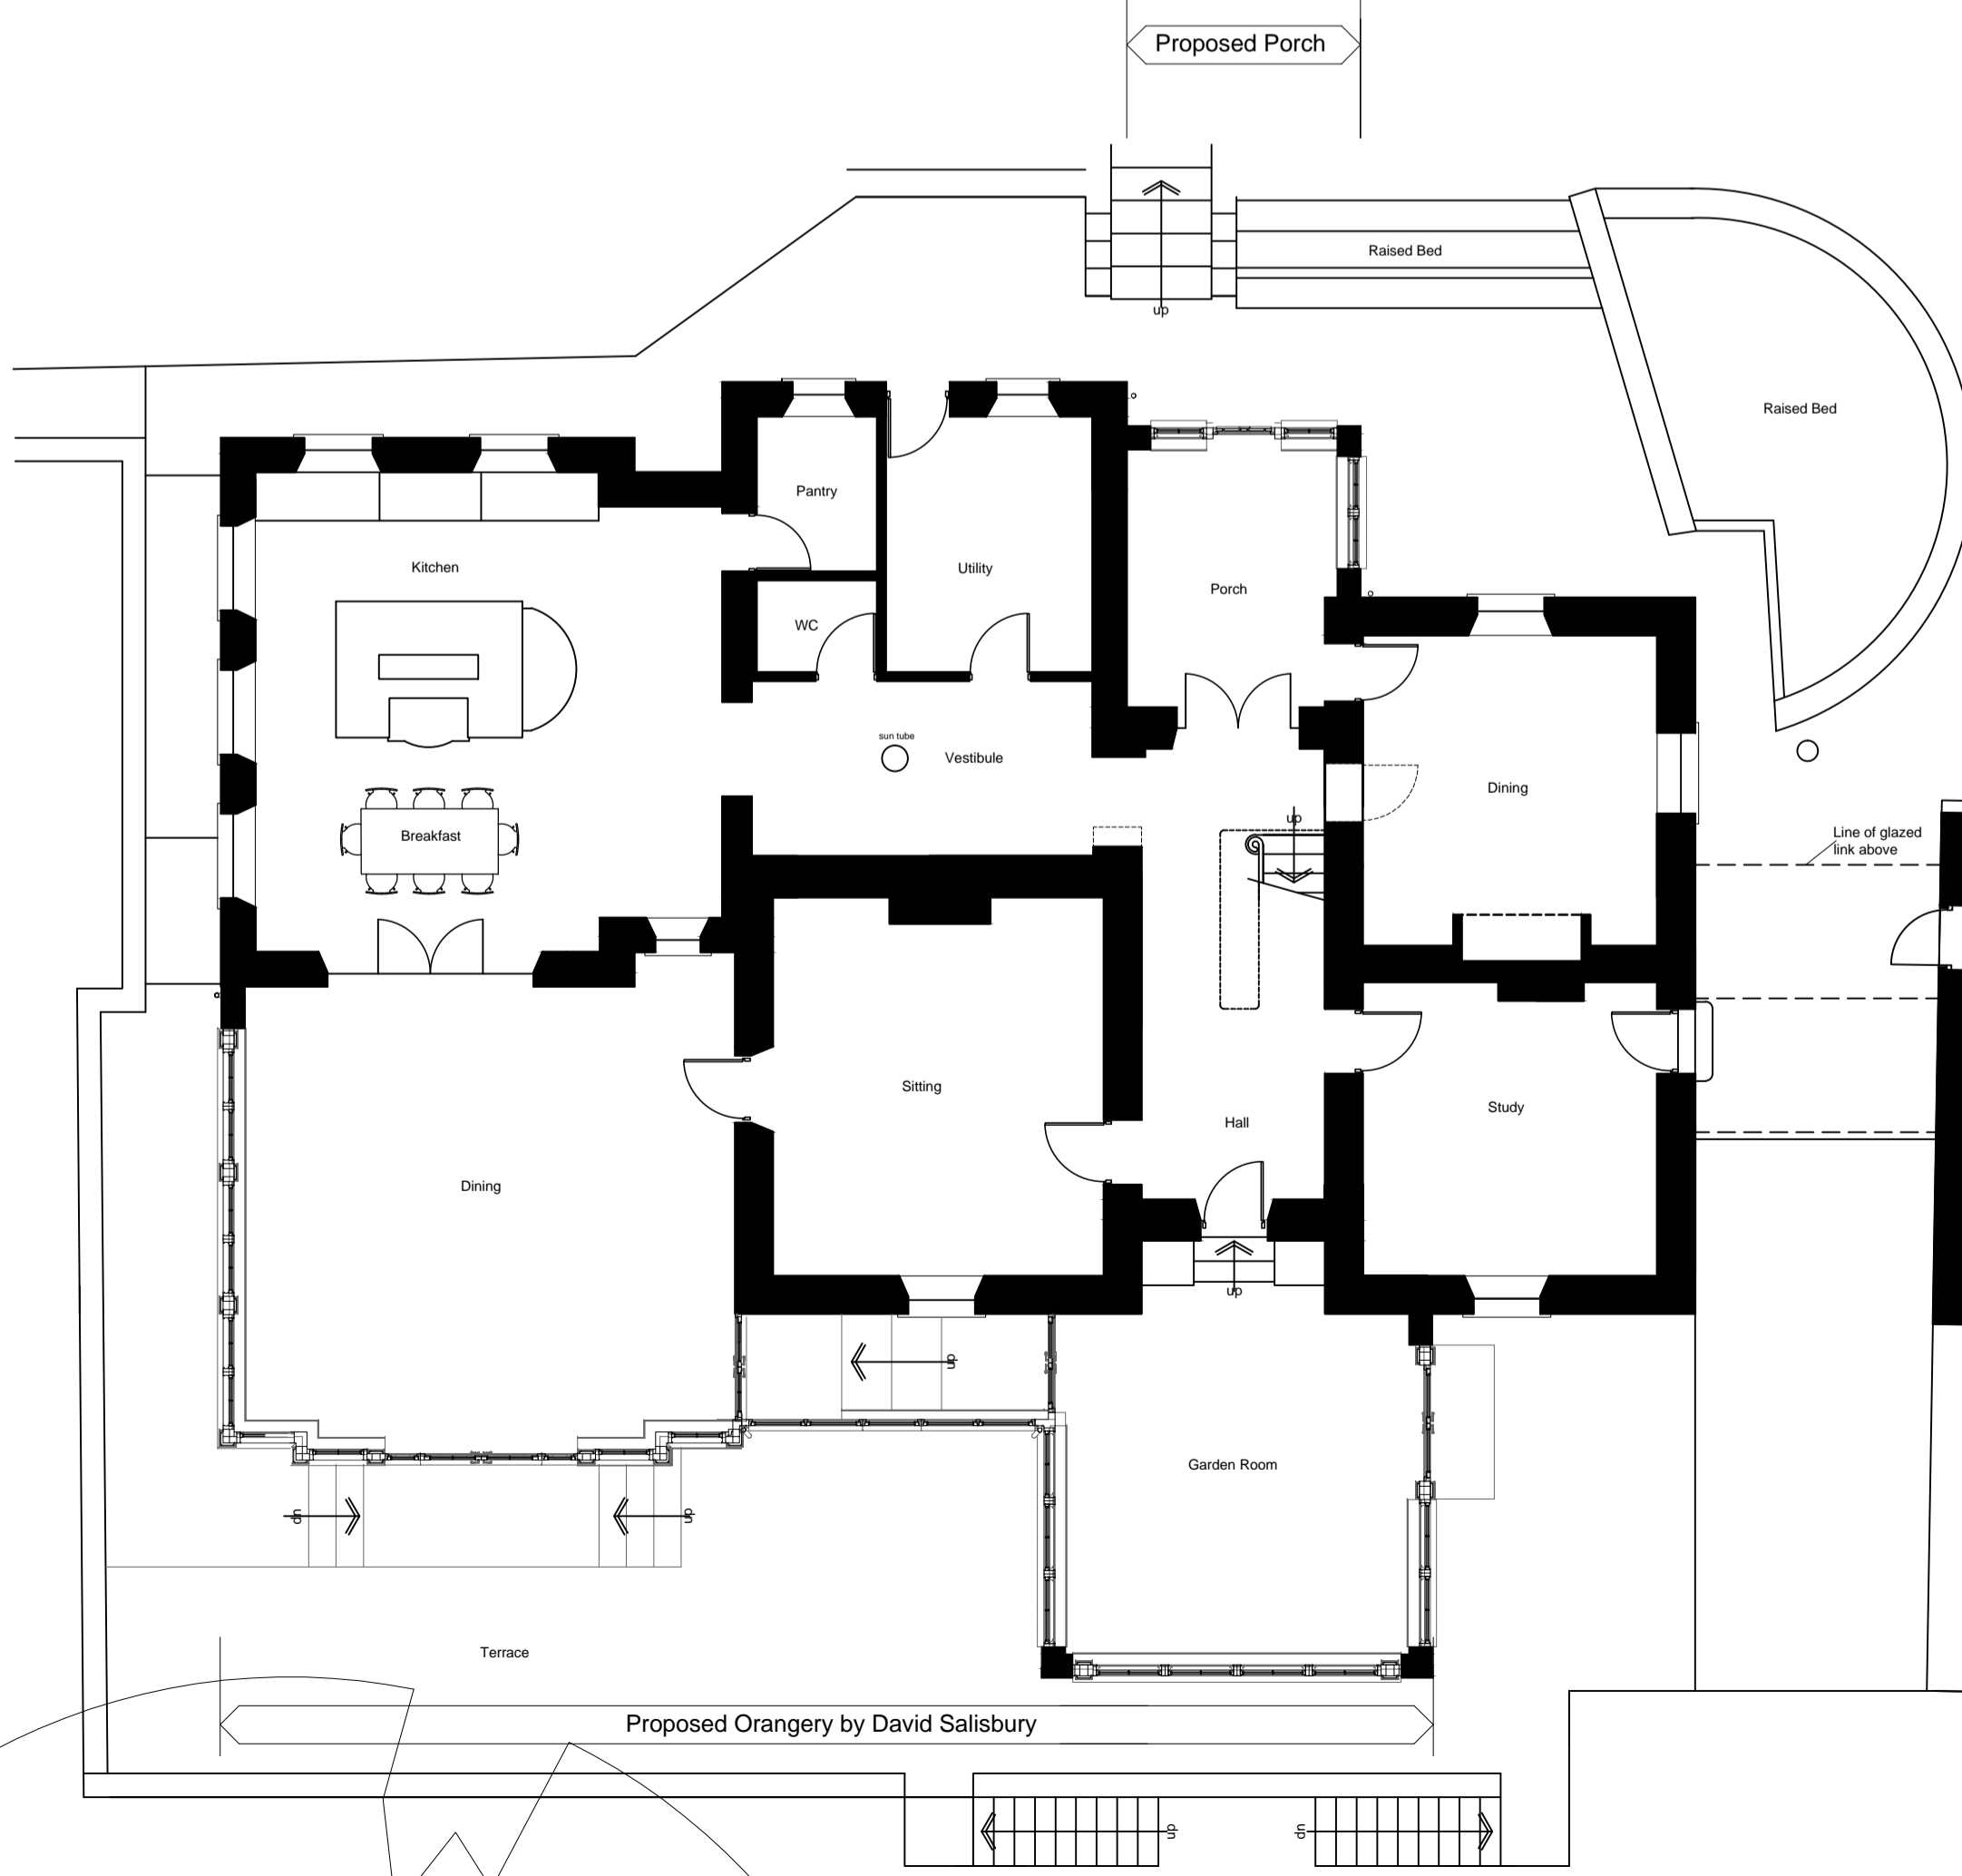

All dimensions to be checked on site. Discrepancies, ambiguities and/or omissions between this drawing and information given elsewhere must be reported immediately to the architect before proceeding.

This drawing is copyright © CM-J 2021

NOTES

Rev A: Aug 2021: David Salisbury additions added

**C.Mason-Jones Chartered Architect**  
Woodburn Benton Bank Newcastle upon Tyne NE7 7BH  
Tel: 07939 087073 email: cm-jarchitect@live.co.uk

Client Mr and Mrs D. Penny

Job Title Alterations to Shooting Box, Edmundbyers, County Durham.

Drawing Title Site Plan and Floor Plans as Proposed

Scale 1:100 & 1:200 at A1	Drawn CM-J	Date Jan 2021
Job No. 20/102	Drawing No. 102	Revision A