




NOTES
 1. Do not scale from this drawing. All dimensions to be checked by the Contractor before construction proceeds and prior to the fabrication of any component.

SITE LEGEND



- Site boundary
- Existing Roof footprint
- Proposed 6ft Palisade fence
- Landscaping removal
- Area relating to application
- Site trees

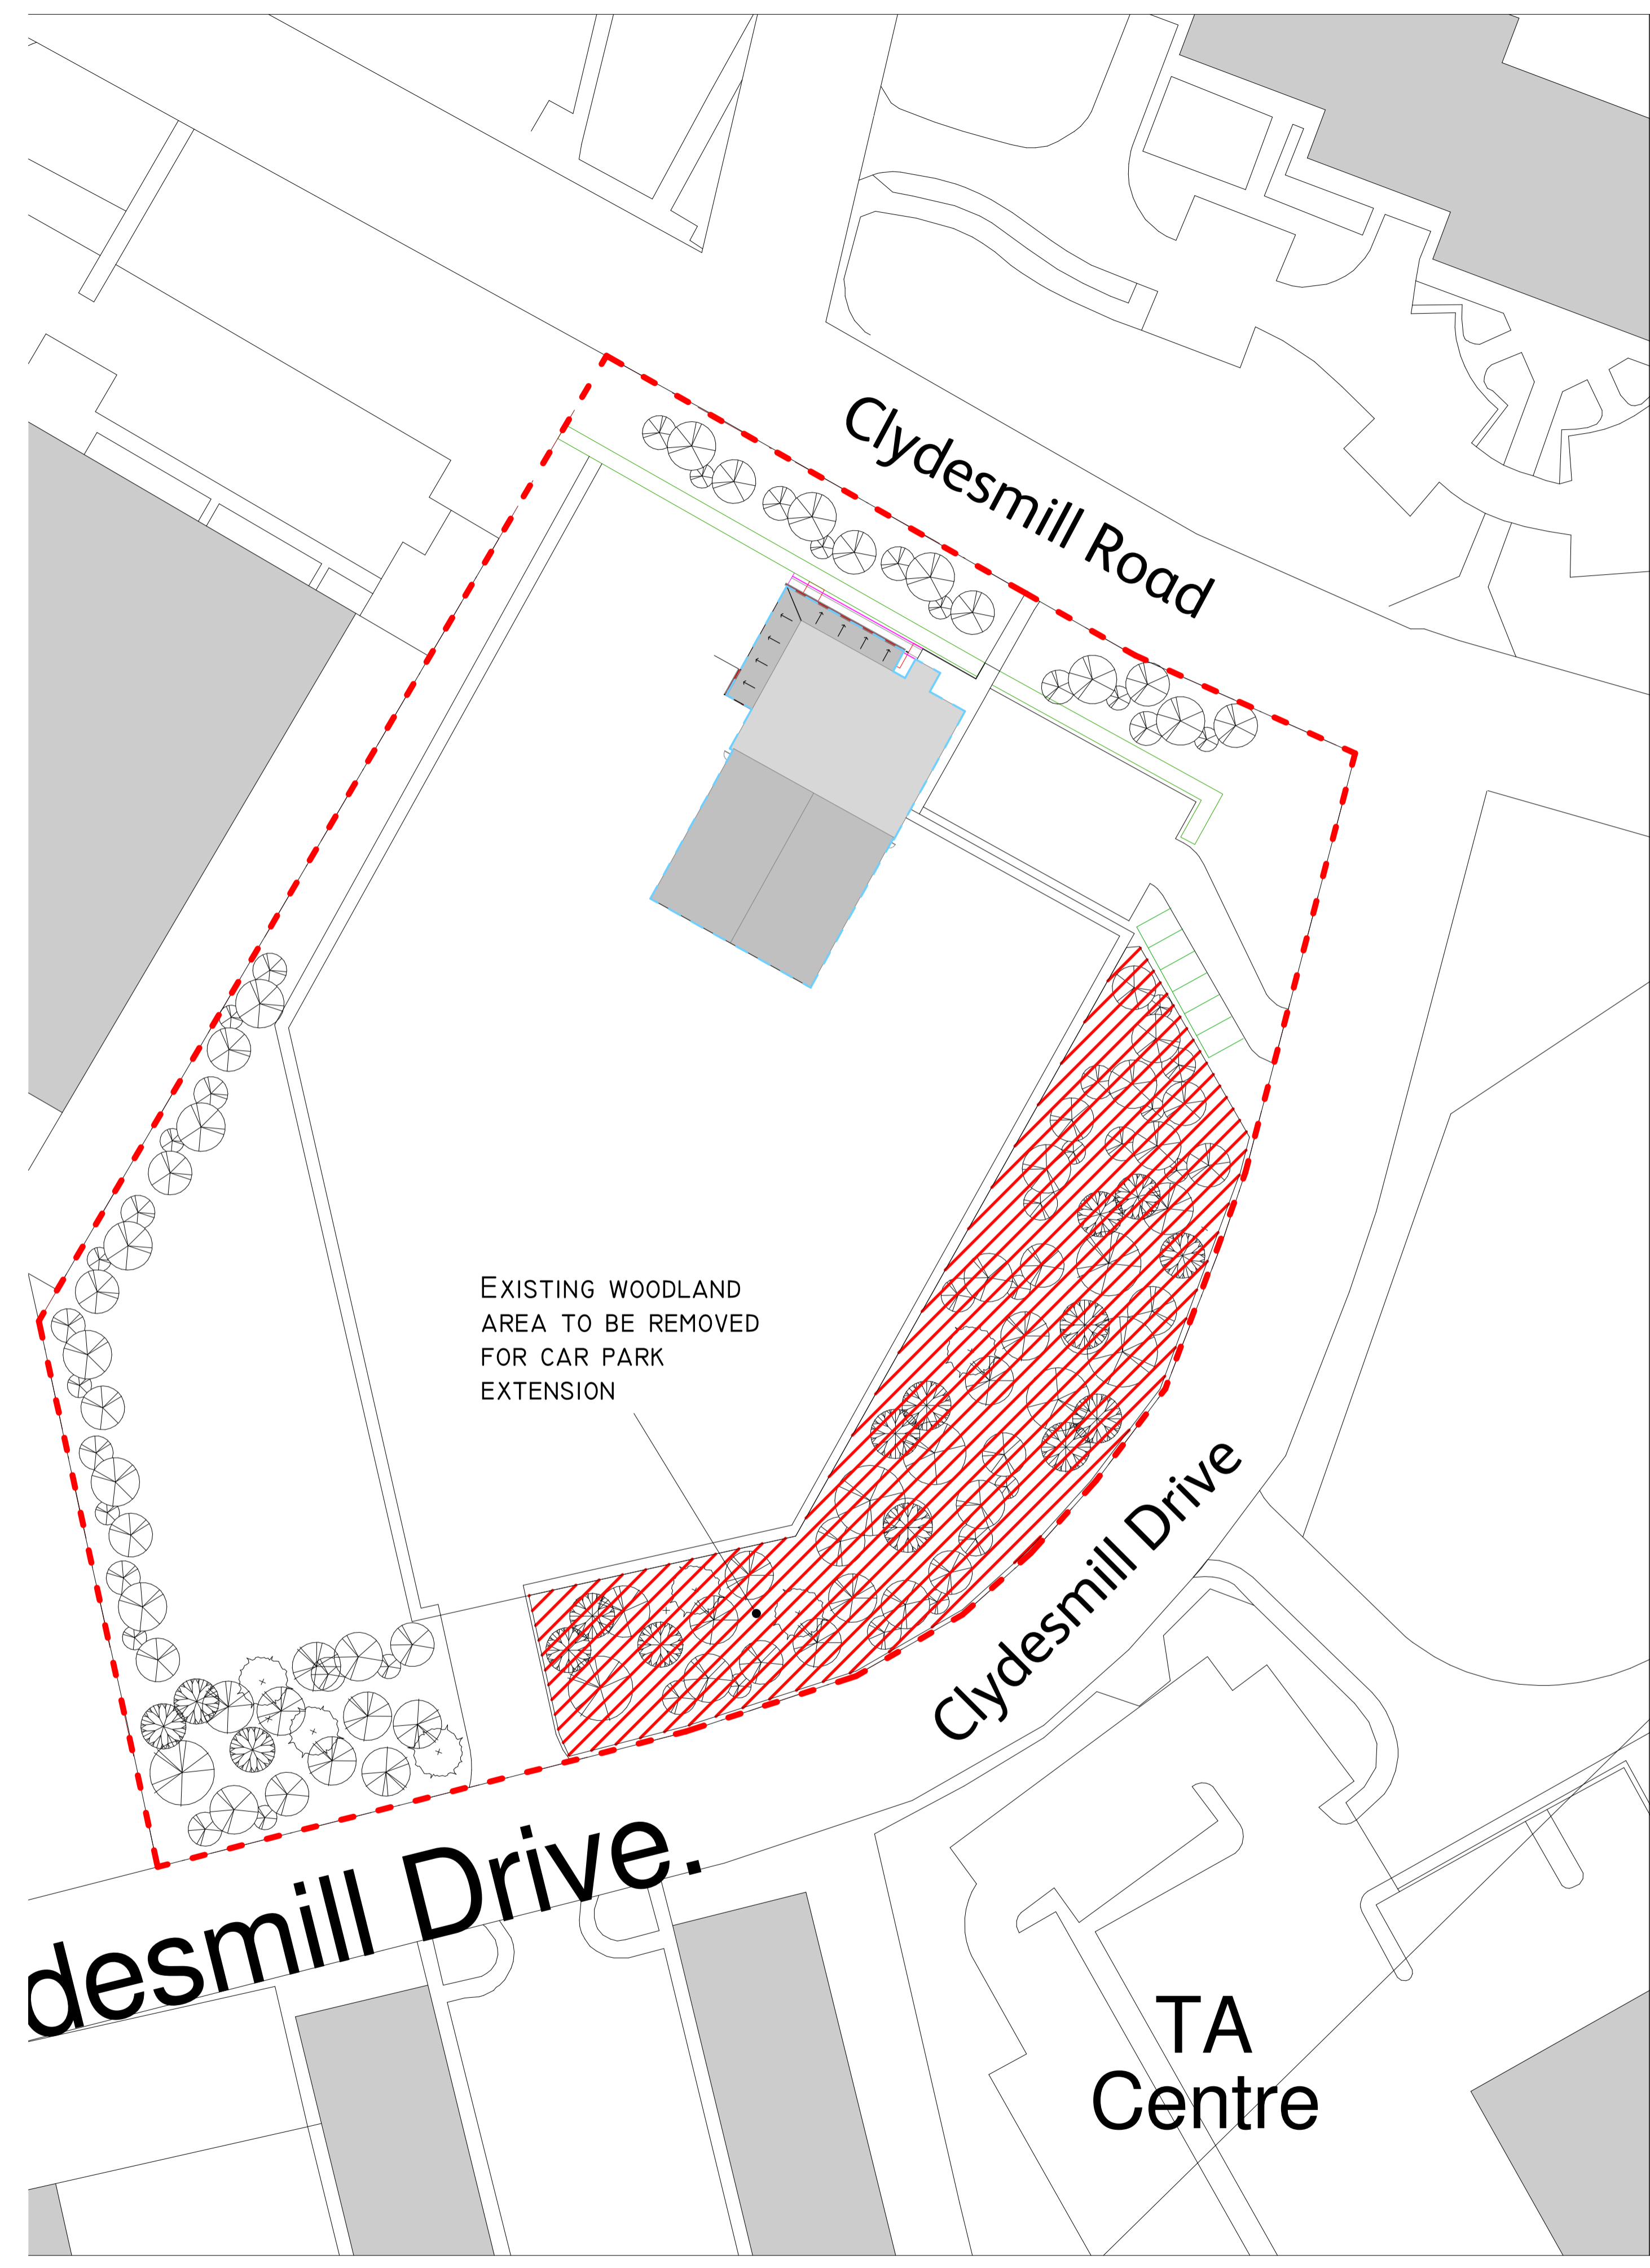


1 Site Plan - Existing
 1 : 500

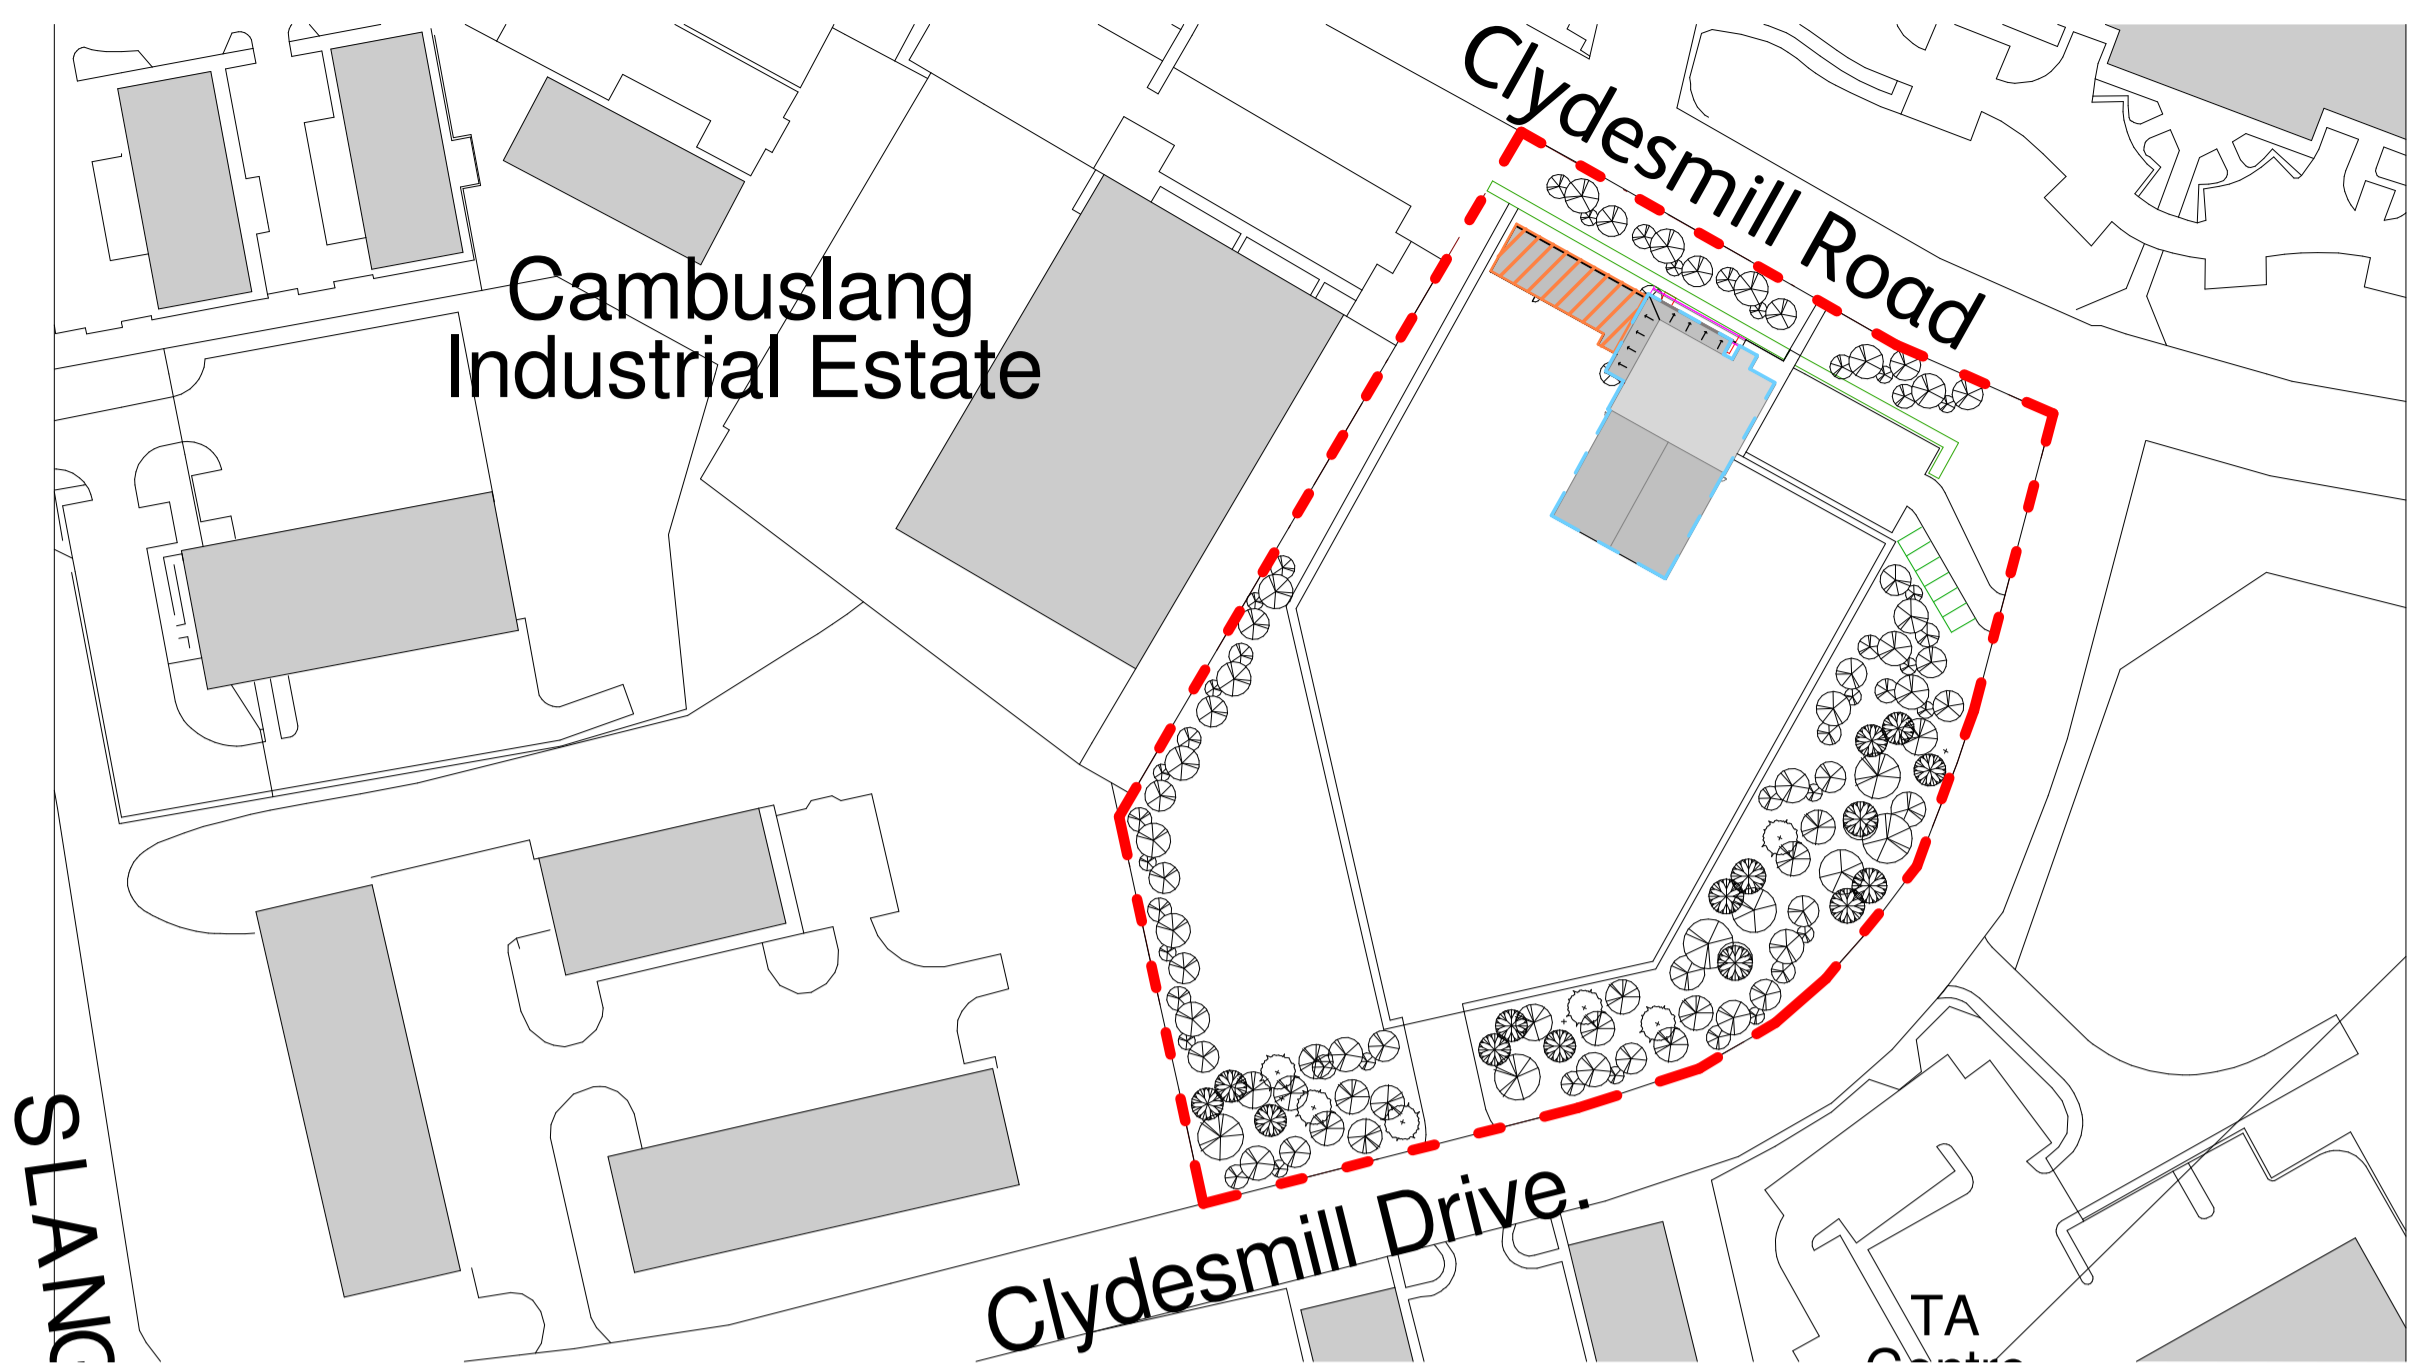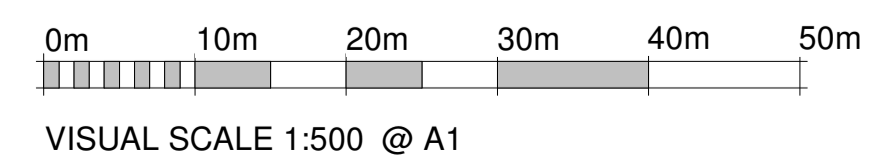

2 Location Plan
 1 : 1250

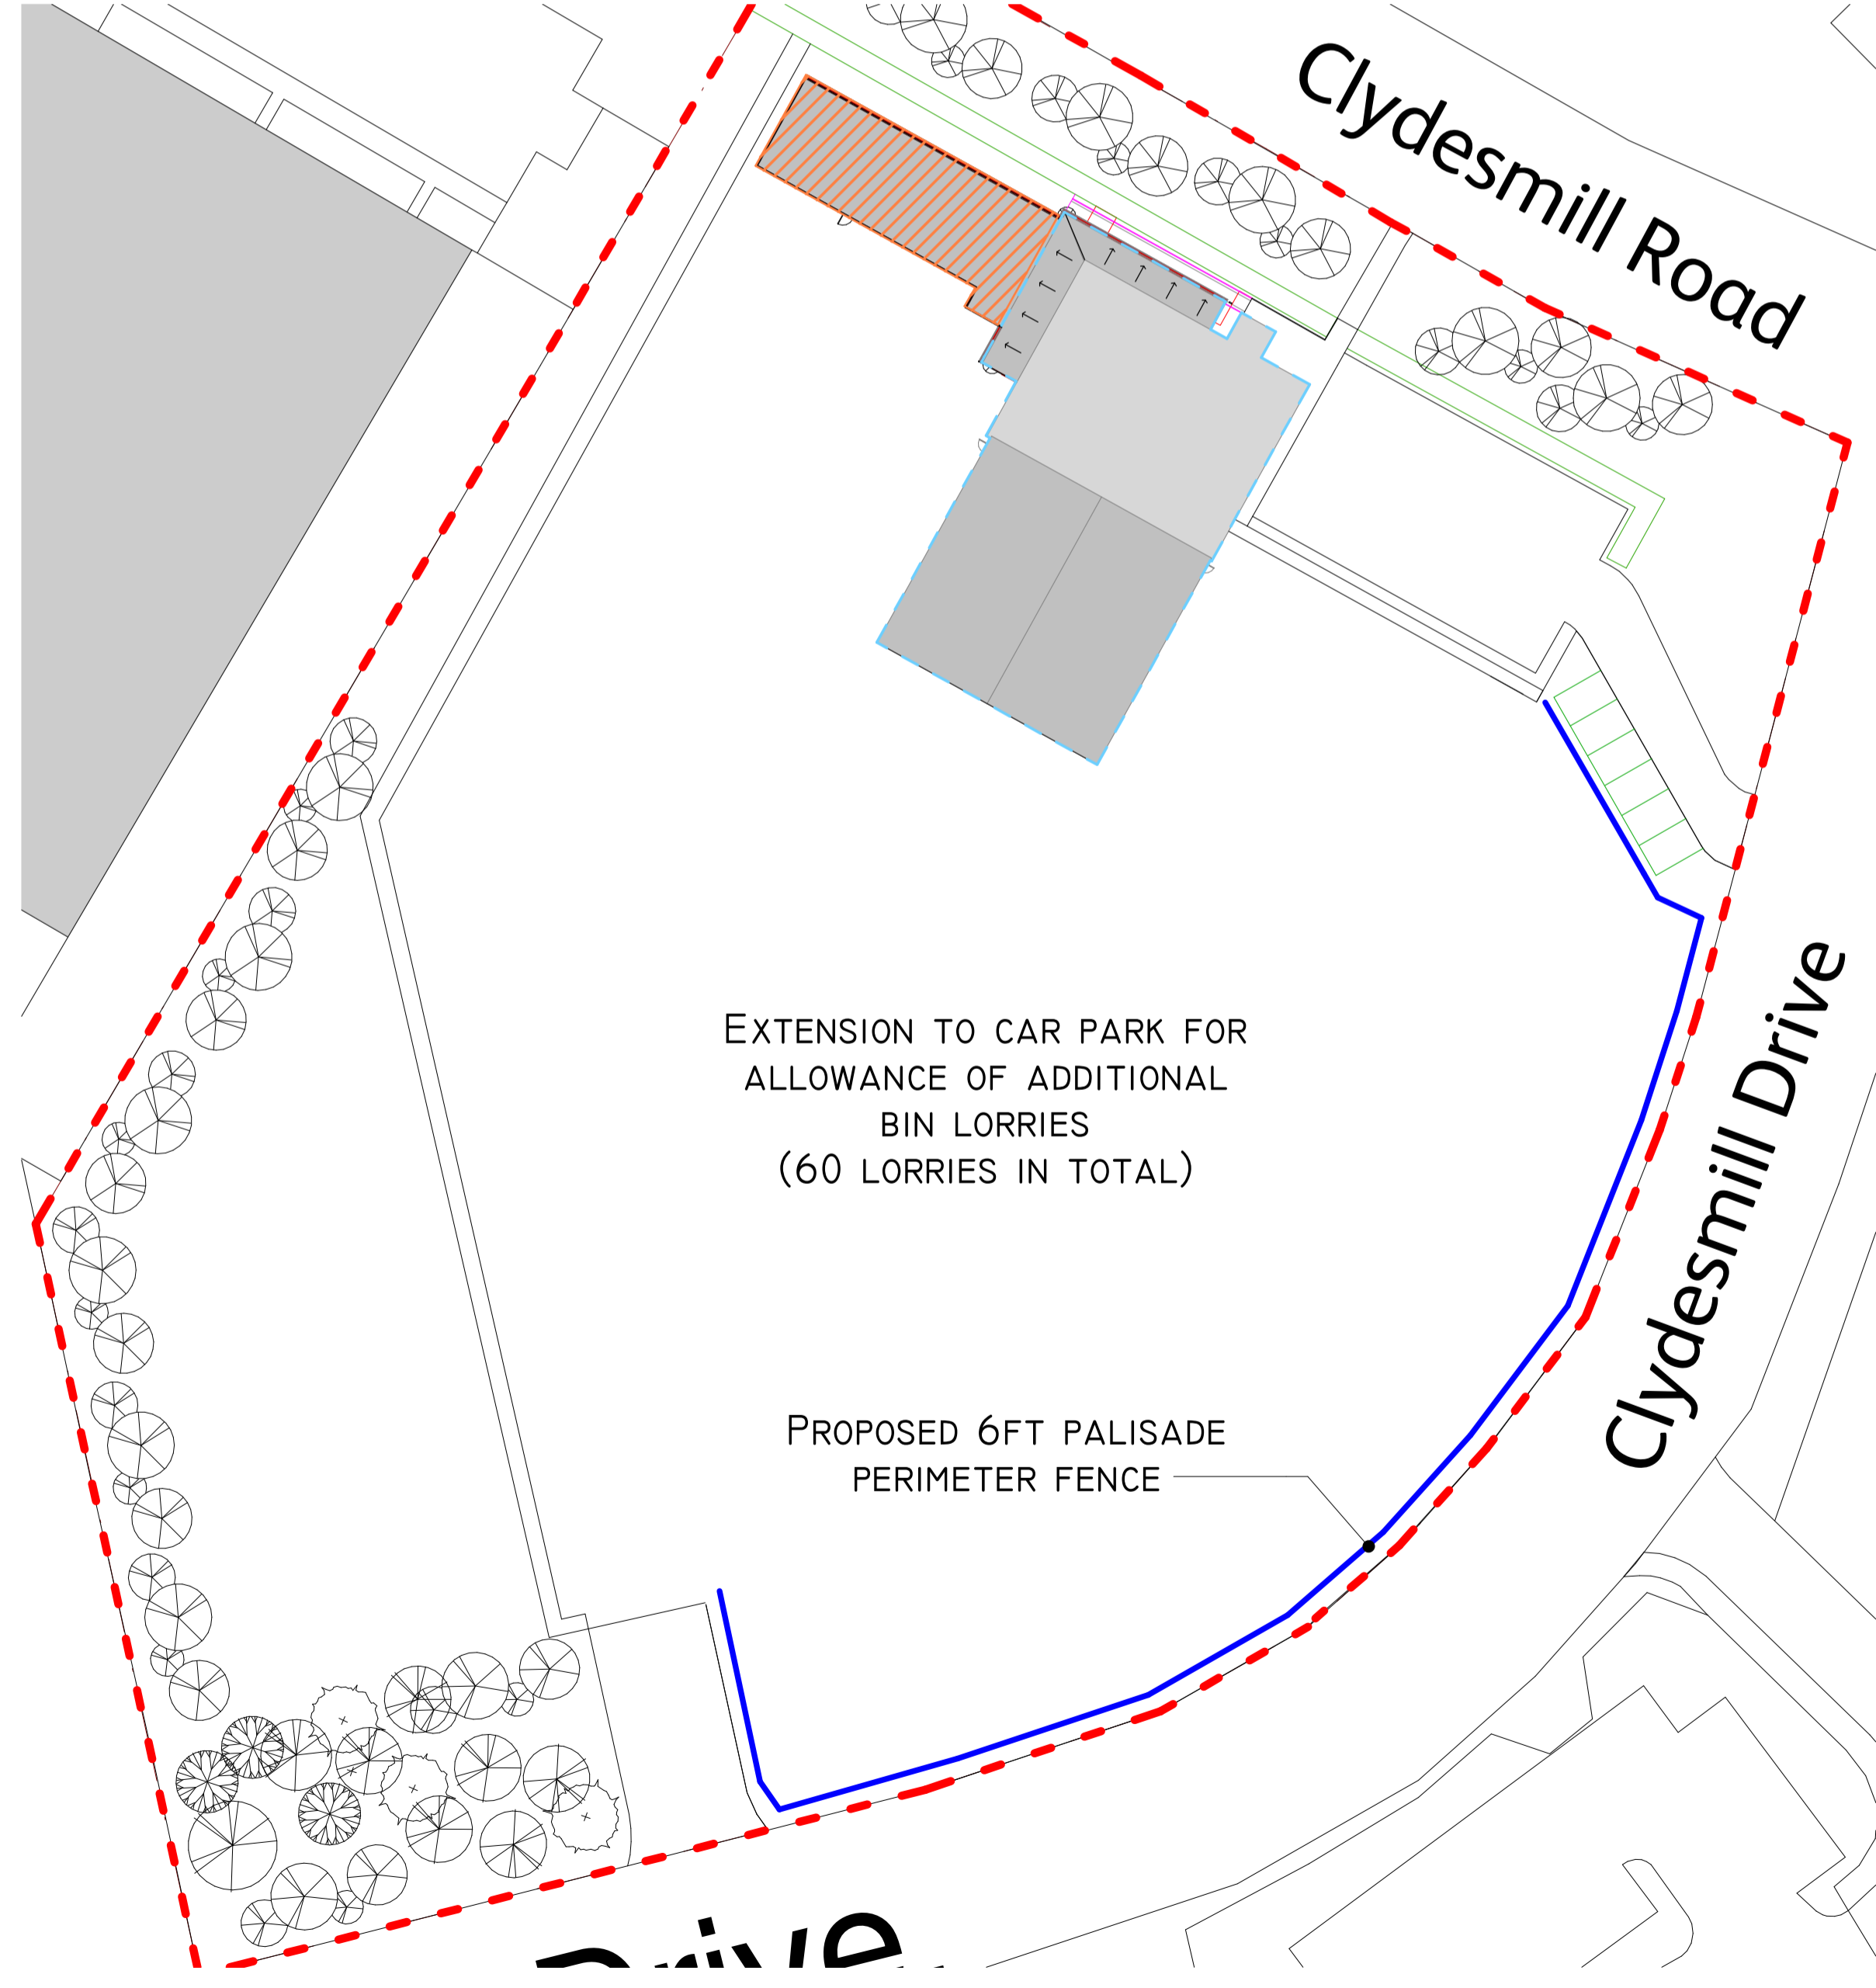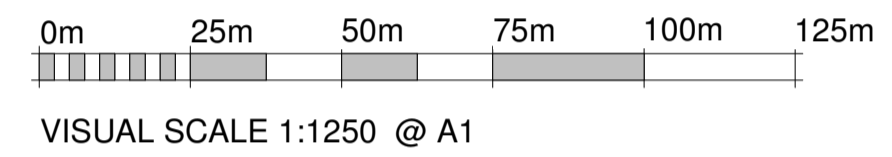

3 Site Plan - Proposed
 1 : 500

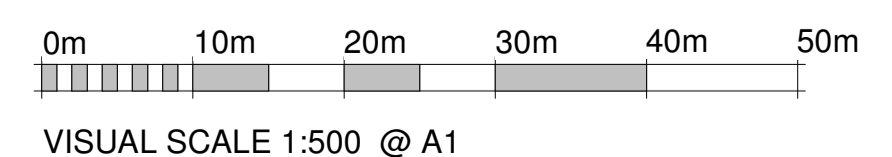

REVISION	DRAWN BY	CHECKED BY	DATE	DESCRIPTION

DRAWING ISSUE
Planning
 CLIENT
BIFFA WASTE SERVICES LTD

ECD Architects
 ENERGY CONSCIOUS DESIGN
 Centrum Building, 38 Queen Street, Glasgow, G1 3DX
 t: 0141 204 7855
 e: ecd@ecd.co.uk
 w: www.ecd.co.uk

PROJECT TITLE
PROPOSED EXTENSION & ALTERATIONS, CAMBUSLANG DEPOT, GLASGOW.

DRAWING TITLE
Location & Site Plan

SCALE As indicated@A1	DRAWN AH
DATE 11/01/21	CHECKED DG
DWG NO. AG0355 - 000	REVISION P01