



LOWER GROUND FLOOR

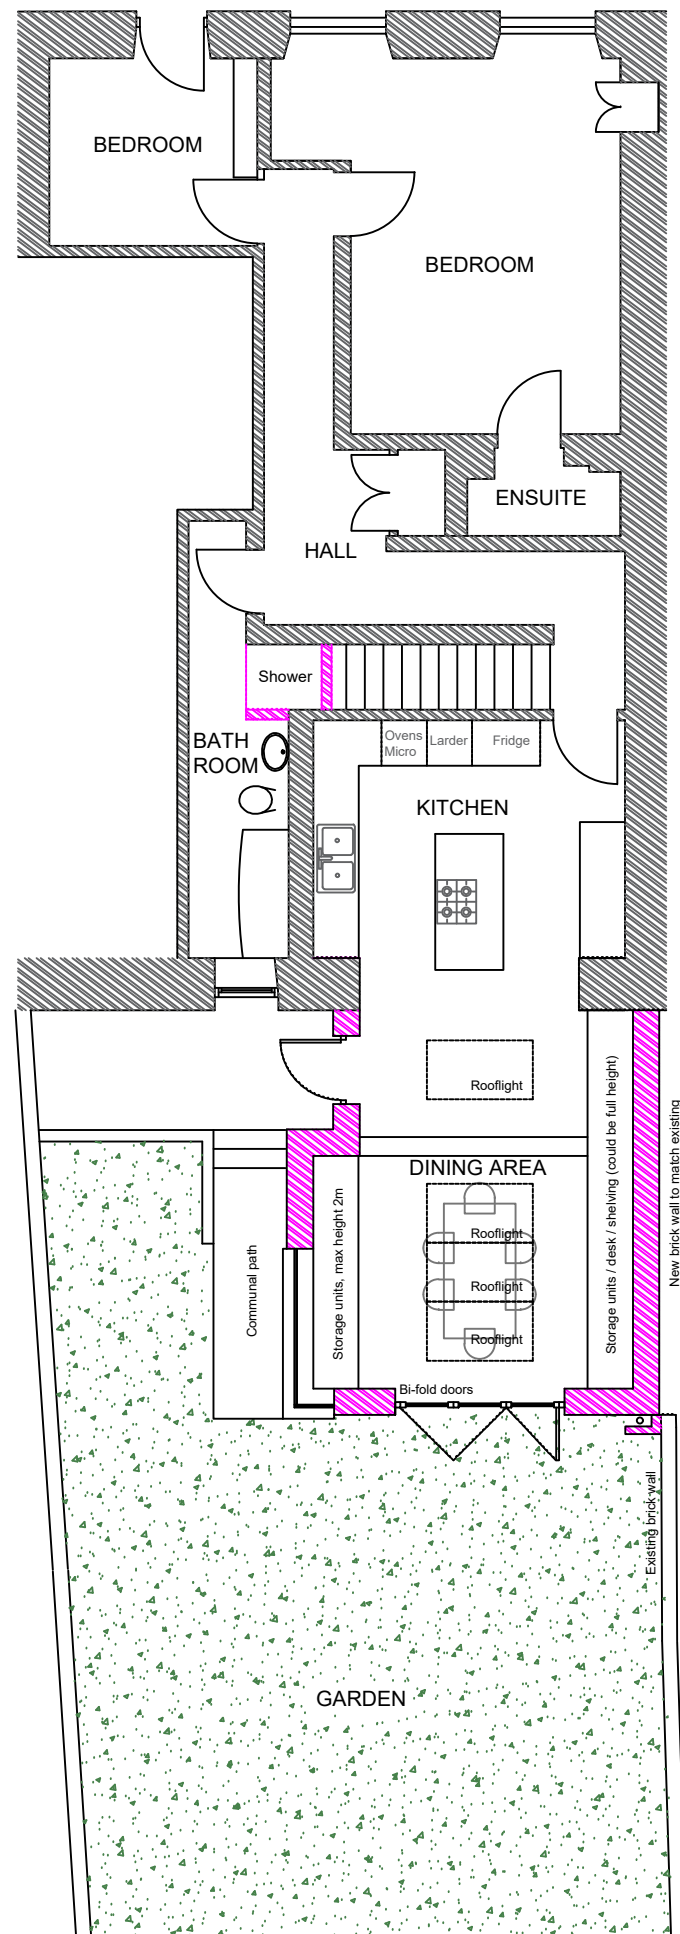

GROUND FLOOR

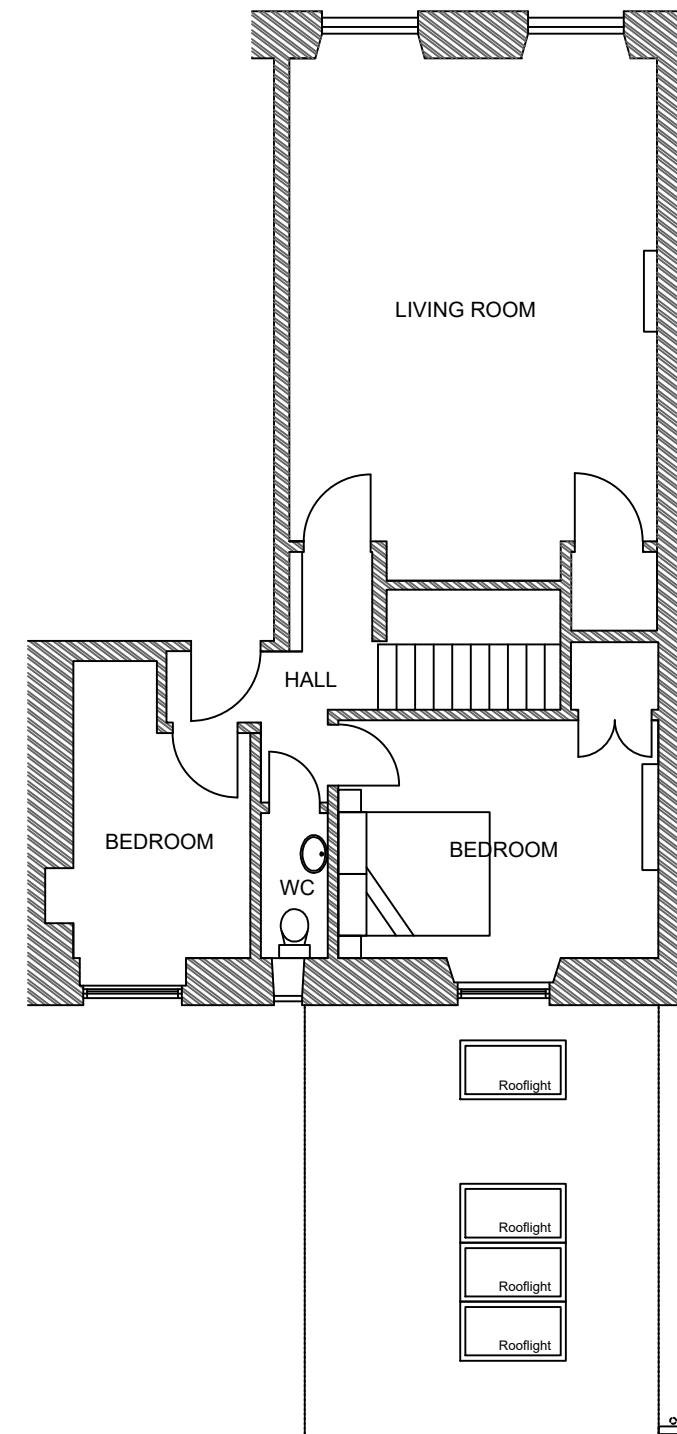

PLANNING APPLICATION

Revision Initials Date
KARA DESIGN
 Kinmuir, 167 Mugdock Road, Milngavie, G62 8NB
 karen.reid.architect@gmail.com

JOB TITLE
 Alterations to 5 Lansdowne Crescent
 for Carole Mooney & Guido De Groot

DRAWING TITLE
 Proposed Floor Plans

SCALE	DATE	DRAWING/CHECKED
1/100@A3	APR21	KR
JOB NO.	DRAWING NO.	REVISION
699	GA02	