

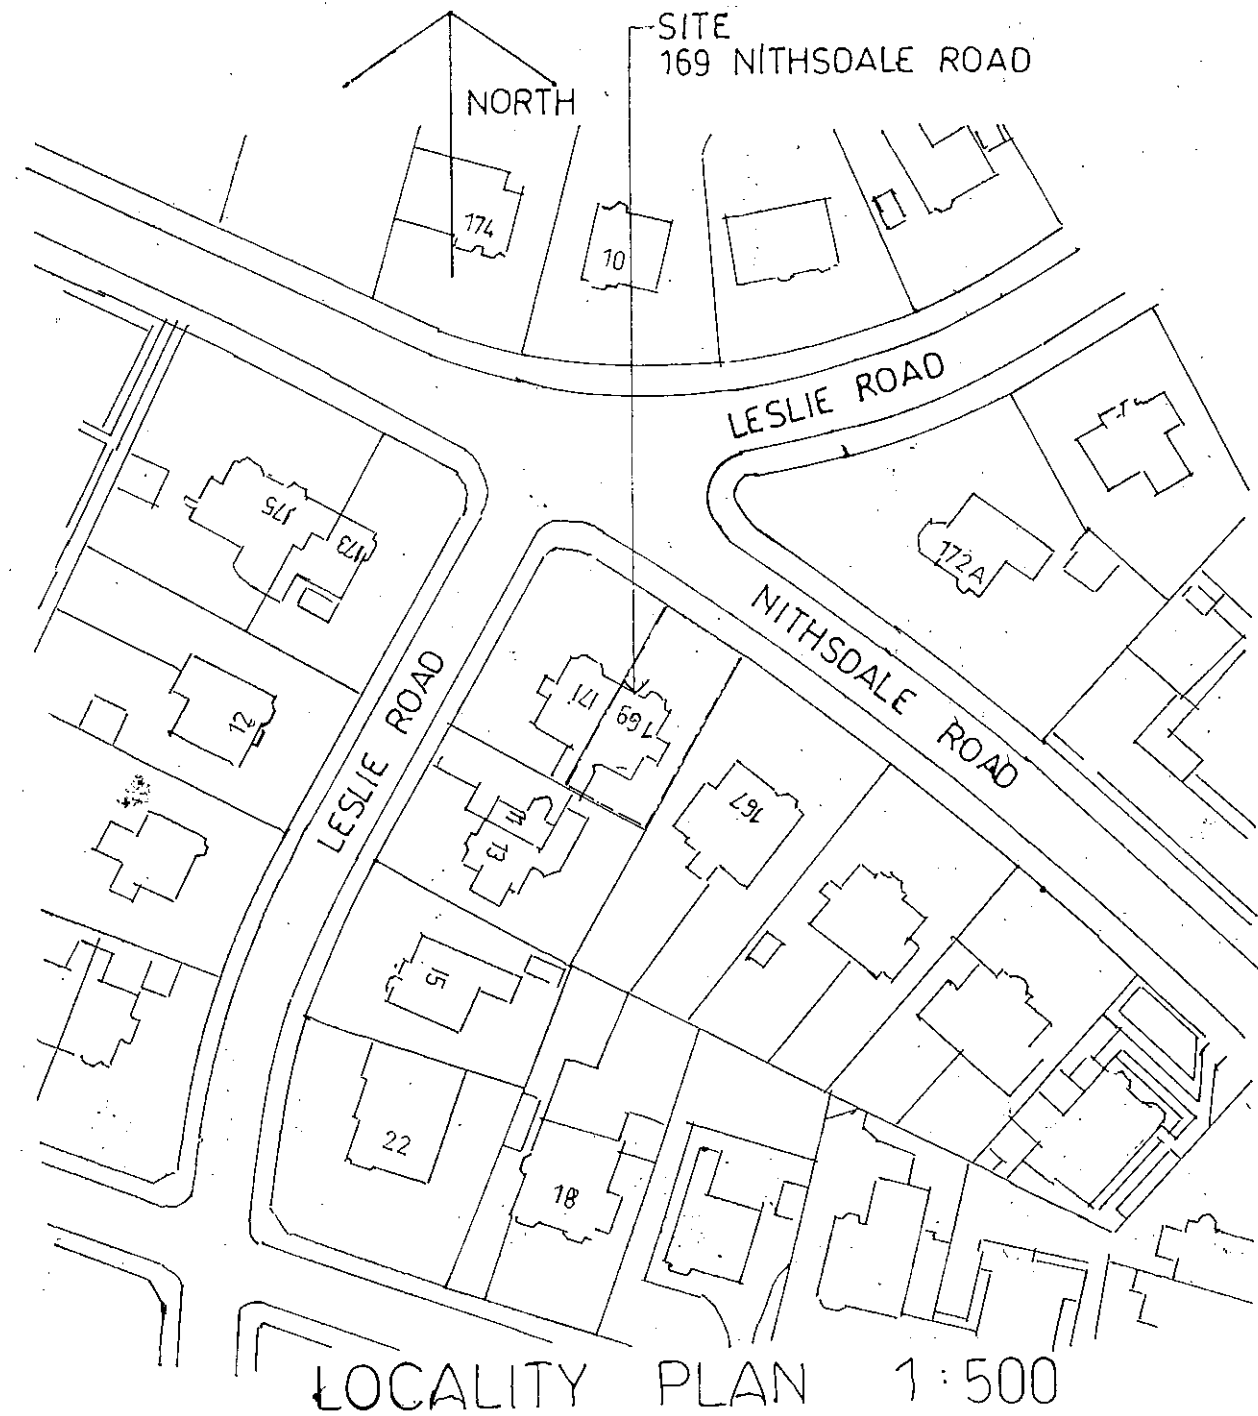


SITE PLAN — 1:500

 

LOCALITY PLAN 1:500

 

EXTENSION AND ALTERATIONS
 TO HOUSE AT:
 169 NITHSDALE ROAD
 POLLOKSHIELDS
 GLASGOW G41 5QS
 drg. no. 1