



SOUTH EAST ELEVATION
AS EXISTING 1:50

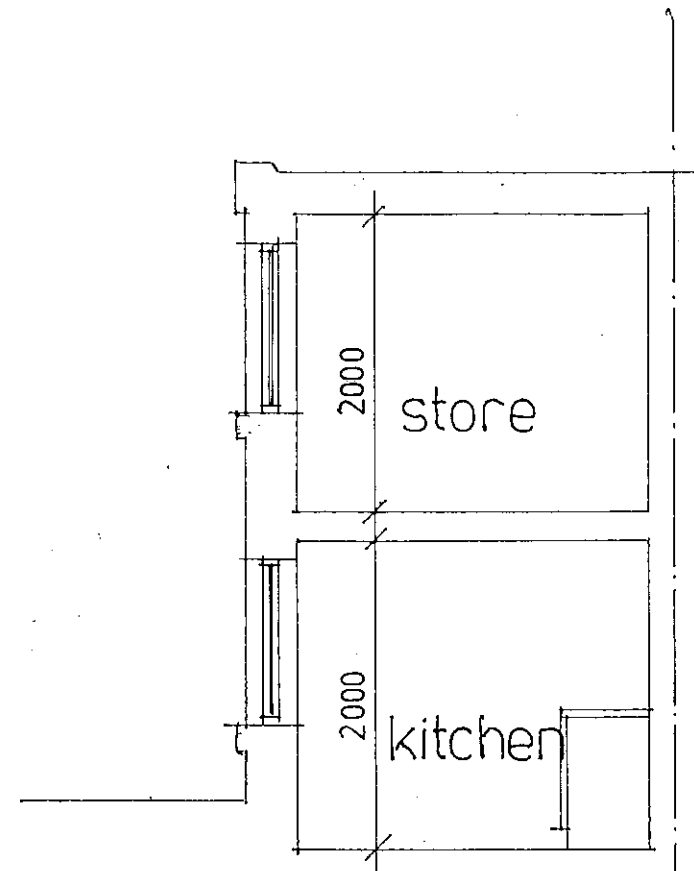

SECTION AA
AS EXISTING 1:50

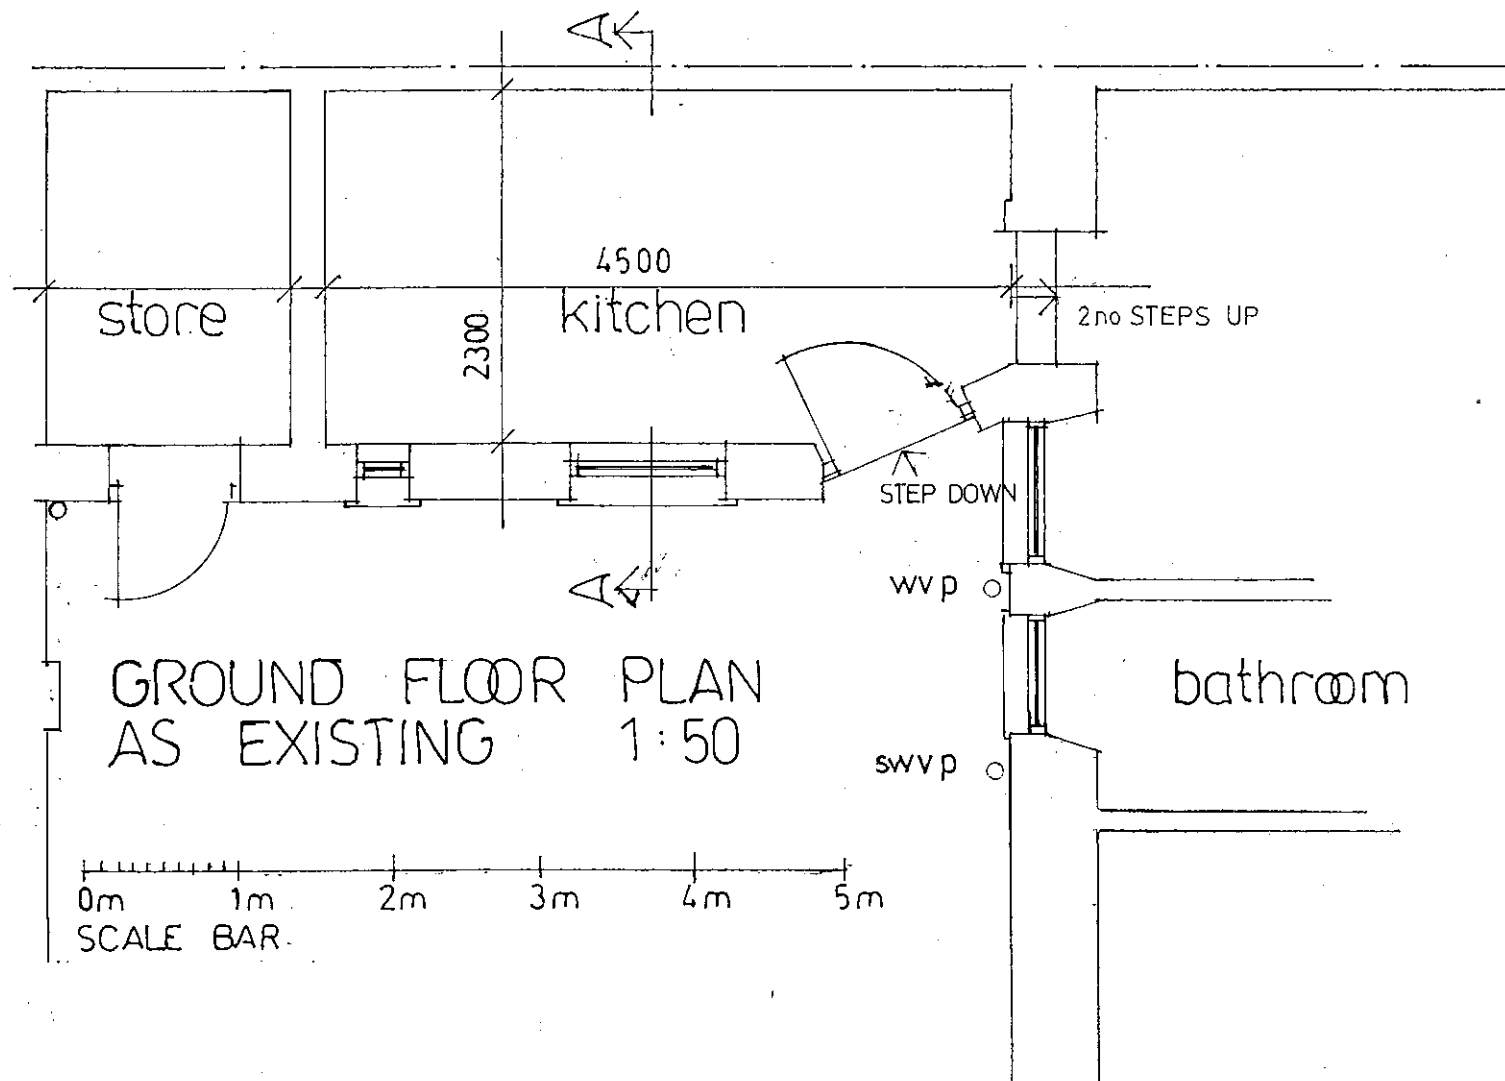

GROUND FLOOR PLAN
AS EXISTING 1:50

EXTENSION AND ALTERATIONS
TO HOUSE AT:
169 NITHSDALE ROAD
POLLOKSHIELDS
GLASGOW G41 5QS
drg. no. 2