

**DO NOT SCALE FROM THIS DRAWING**

All dimensions to be confirmed on site prior to manufacture / fabrication of all elements and construction.

Following electronic transfer of drawing information, it is the responsibility of the recipient to ensure scale.

This drawing is copyright. It is sent to you in confidence. It must not be copied, reproduced, used or disclosed to or by third parties without permission.

**General Notes**

 Boundary

Rev	Date	Note
-----	------	------

INCH Architecture and Design  
Tonline Building, 20 Trongate  
Glasgow, G1 5ES  
Scotland, UK  
+44 0141 552 4910  
info@inch-architecture.co.uk  
www.inch-architecture.co.uk




Project Description:  
**Aerial Edge - Edmiston Drive**

Drawing Description:  
**Ground Floor Plan**

Job No: **314**  
Status: **PLANNING**  
Drawn By: RW  
Checked By: AM  
Date Created: 12/11/2021  
Scale: 1:200 @ A3

Drawing No:  
**AL(0)101**

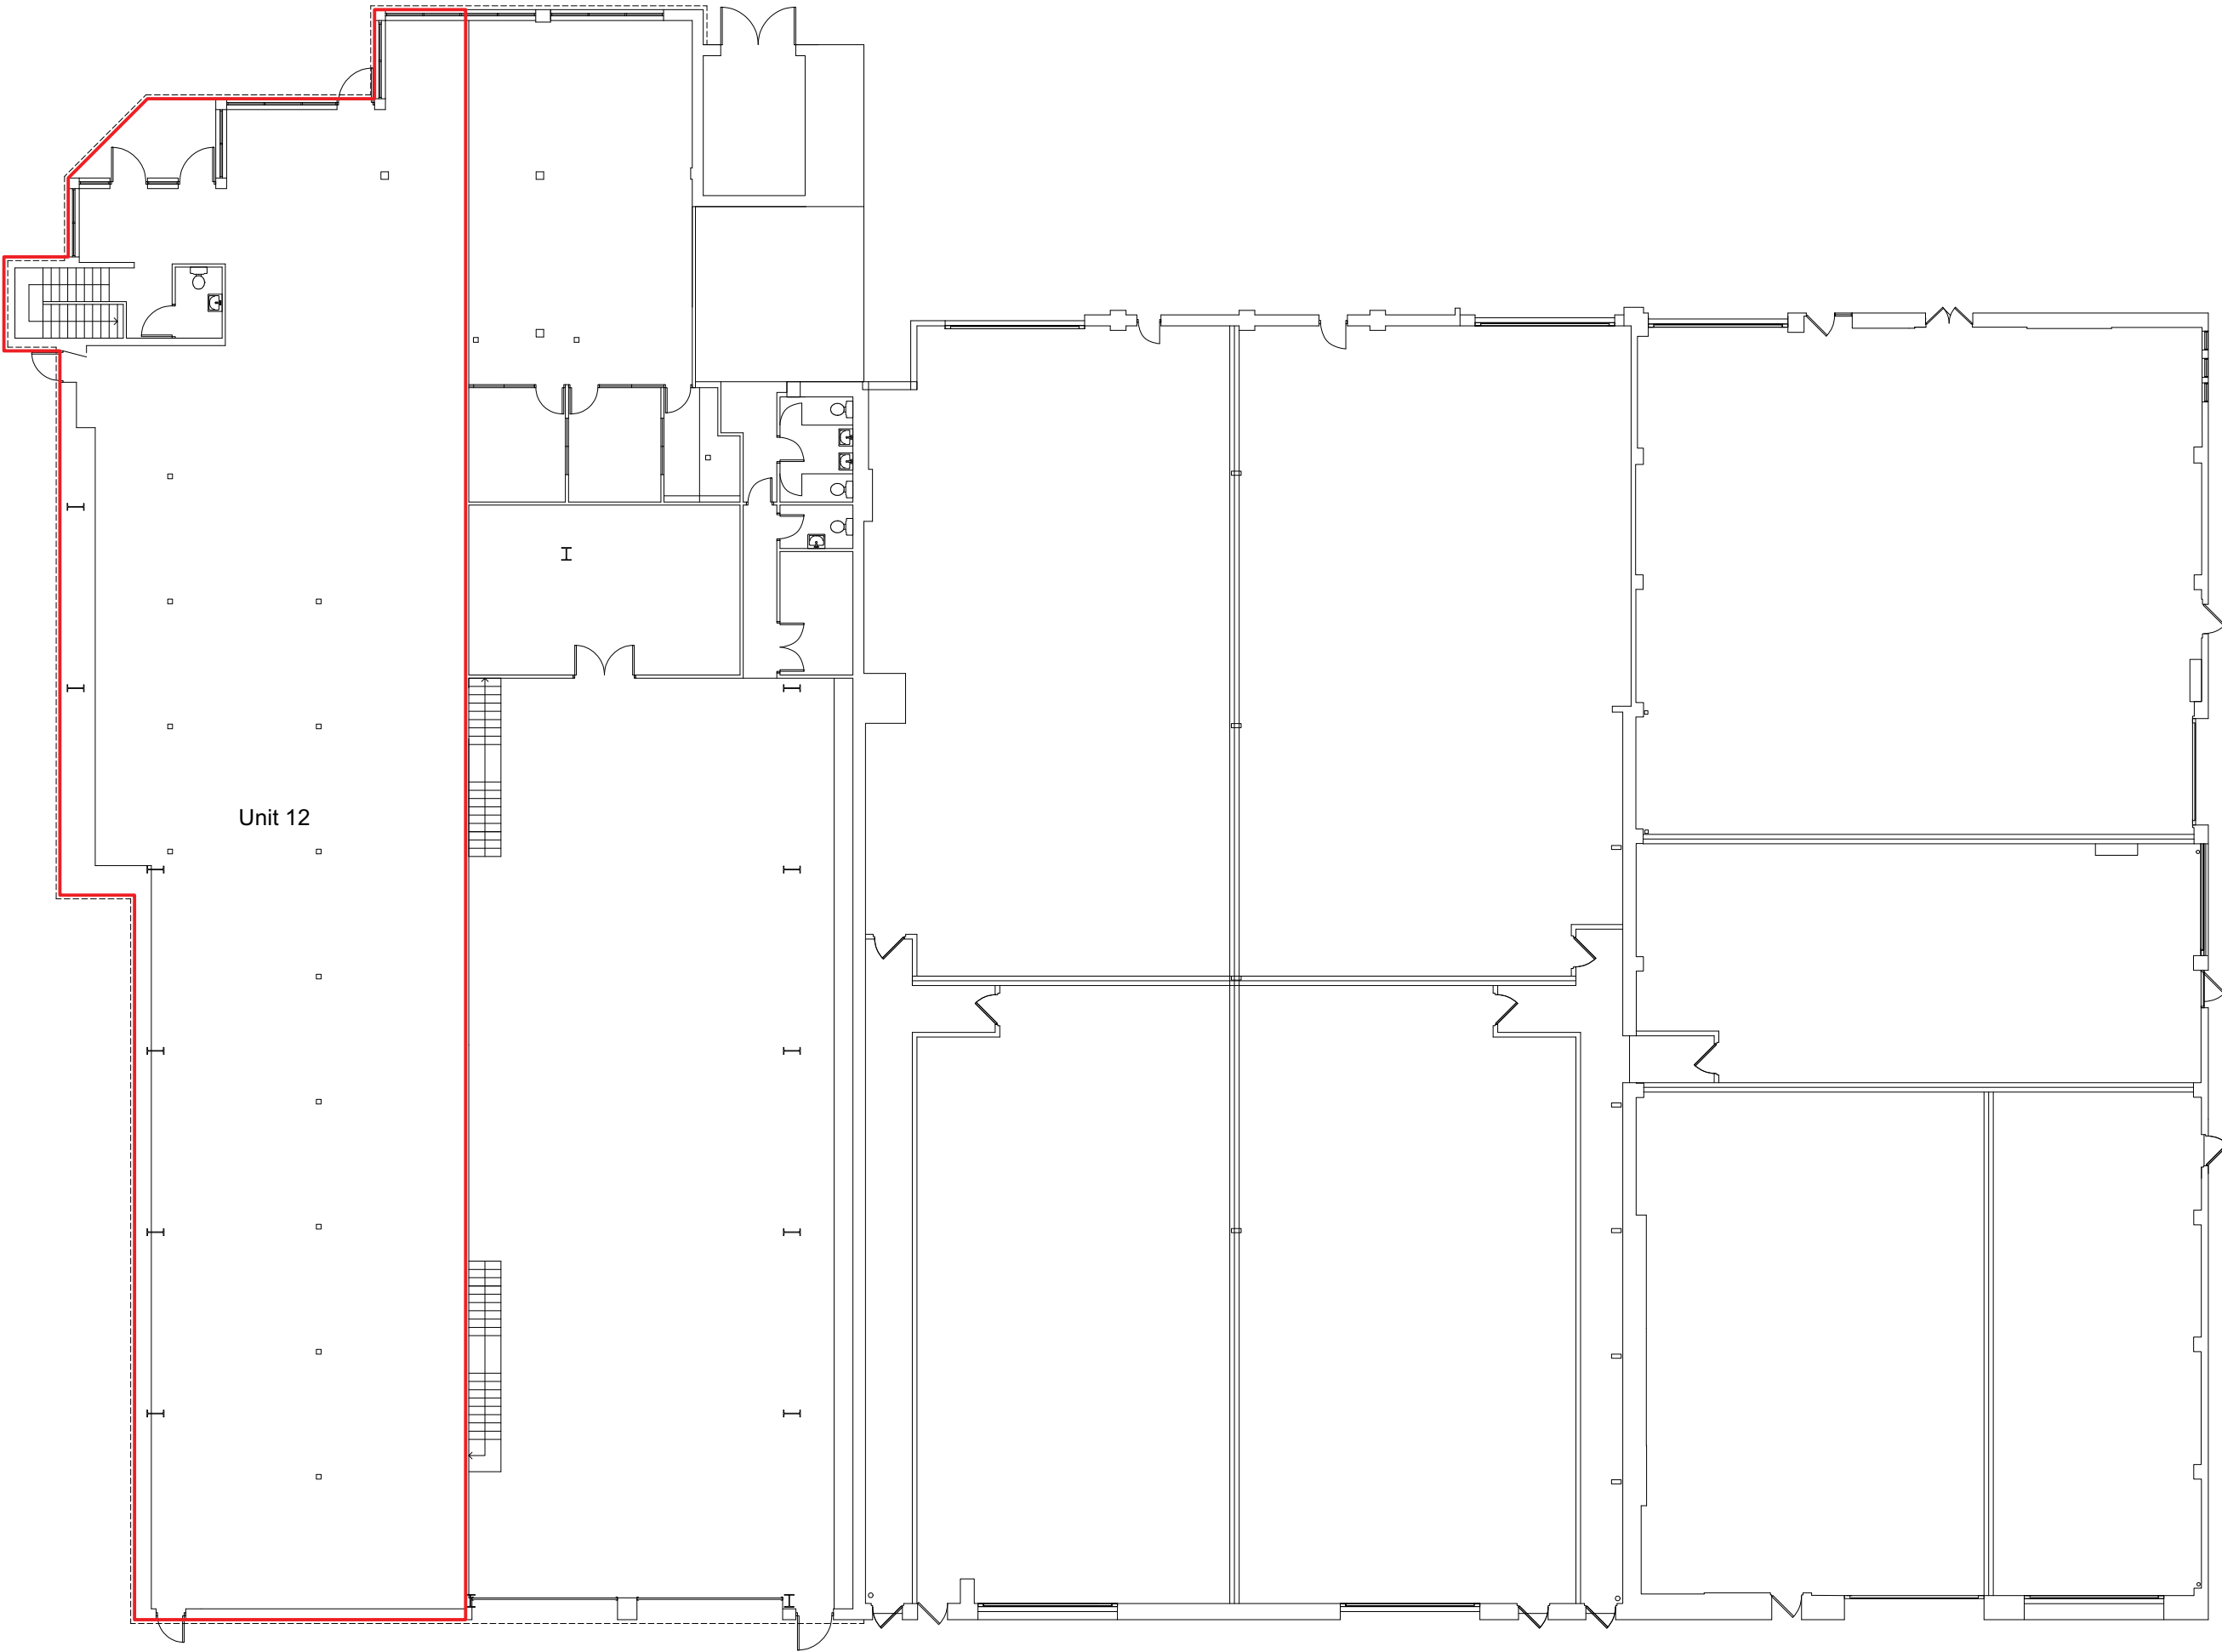

Unit 12

