



EXISTING FRONT FACADE 1:50

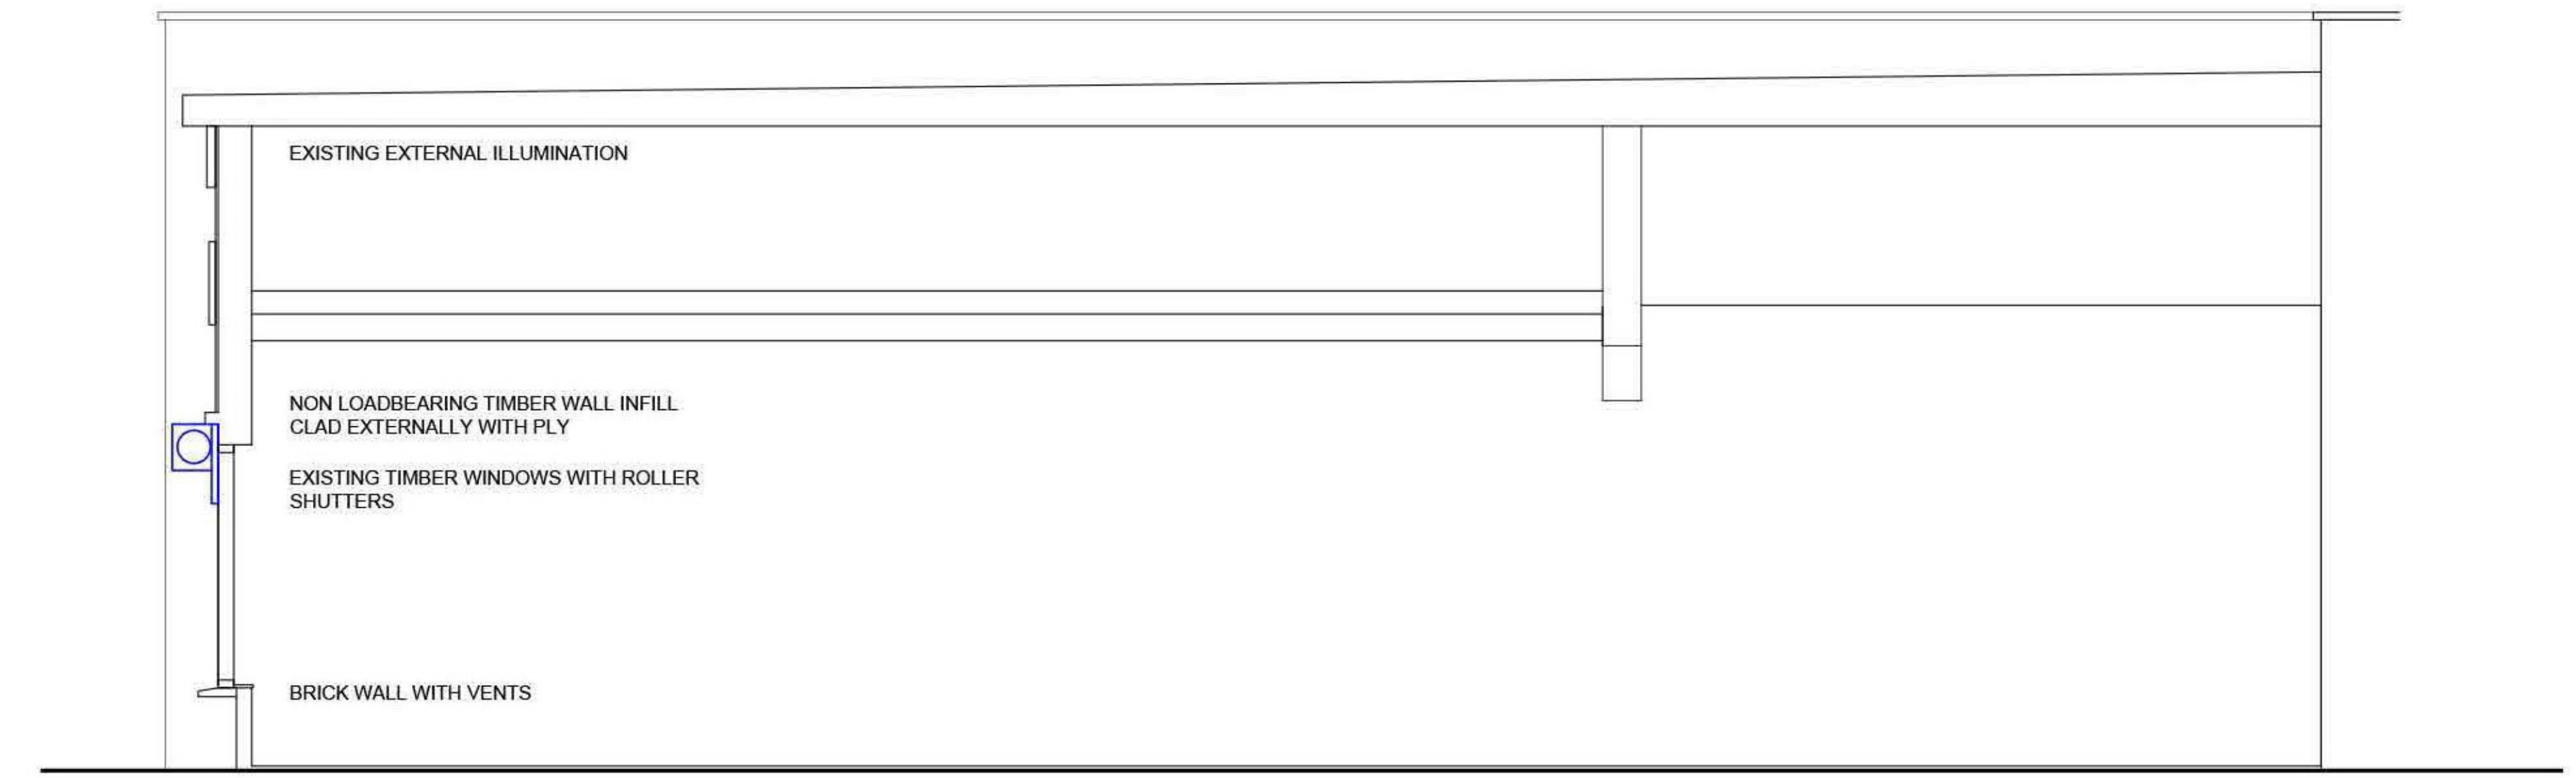


EXISTING SECTION 1:50

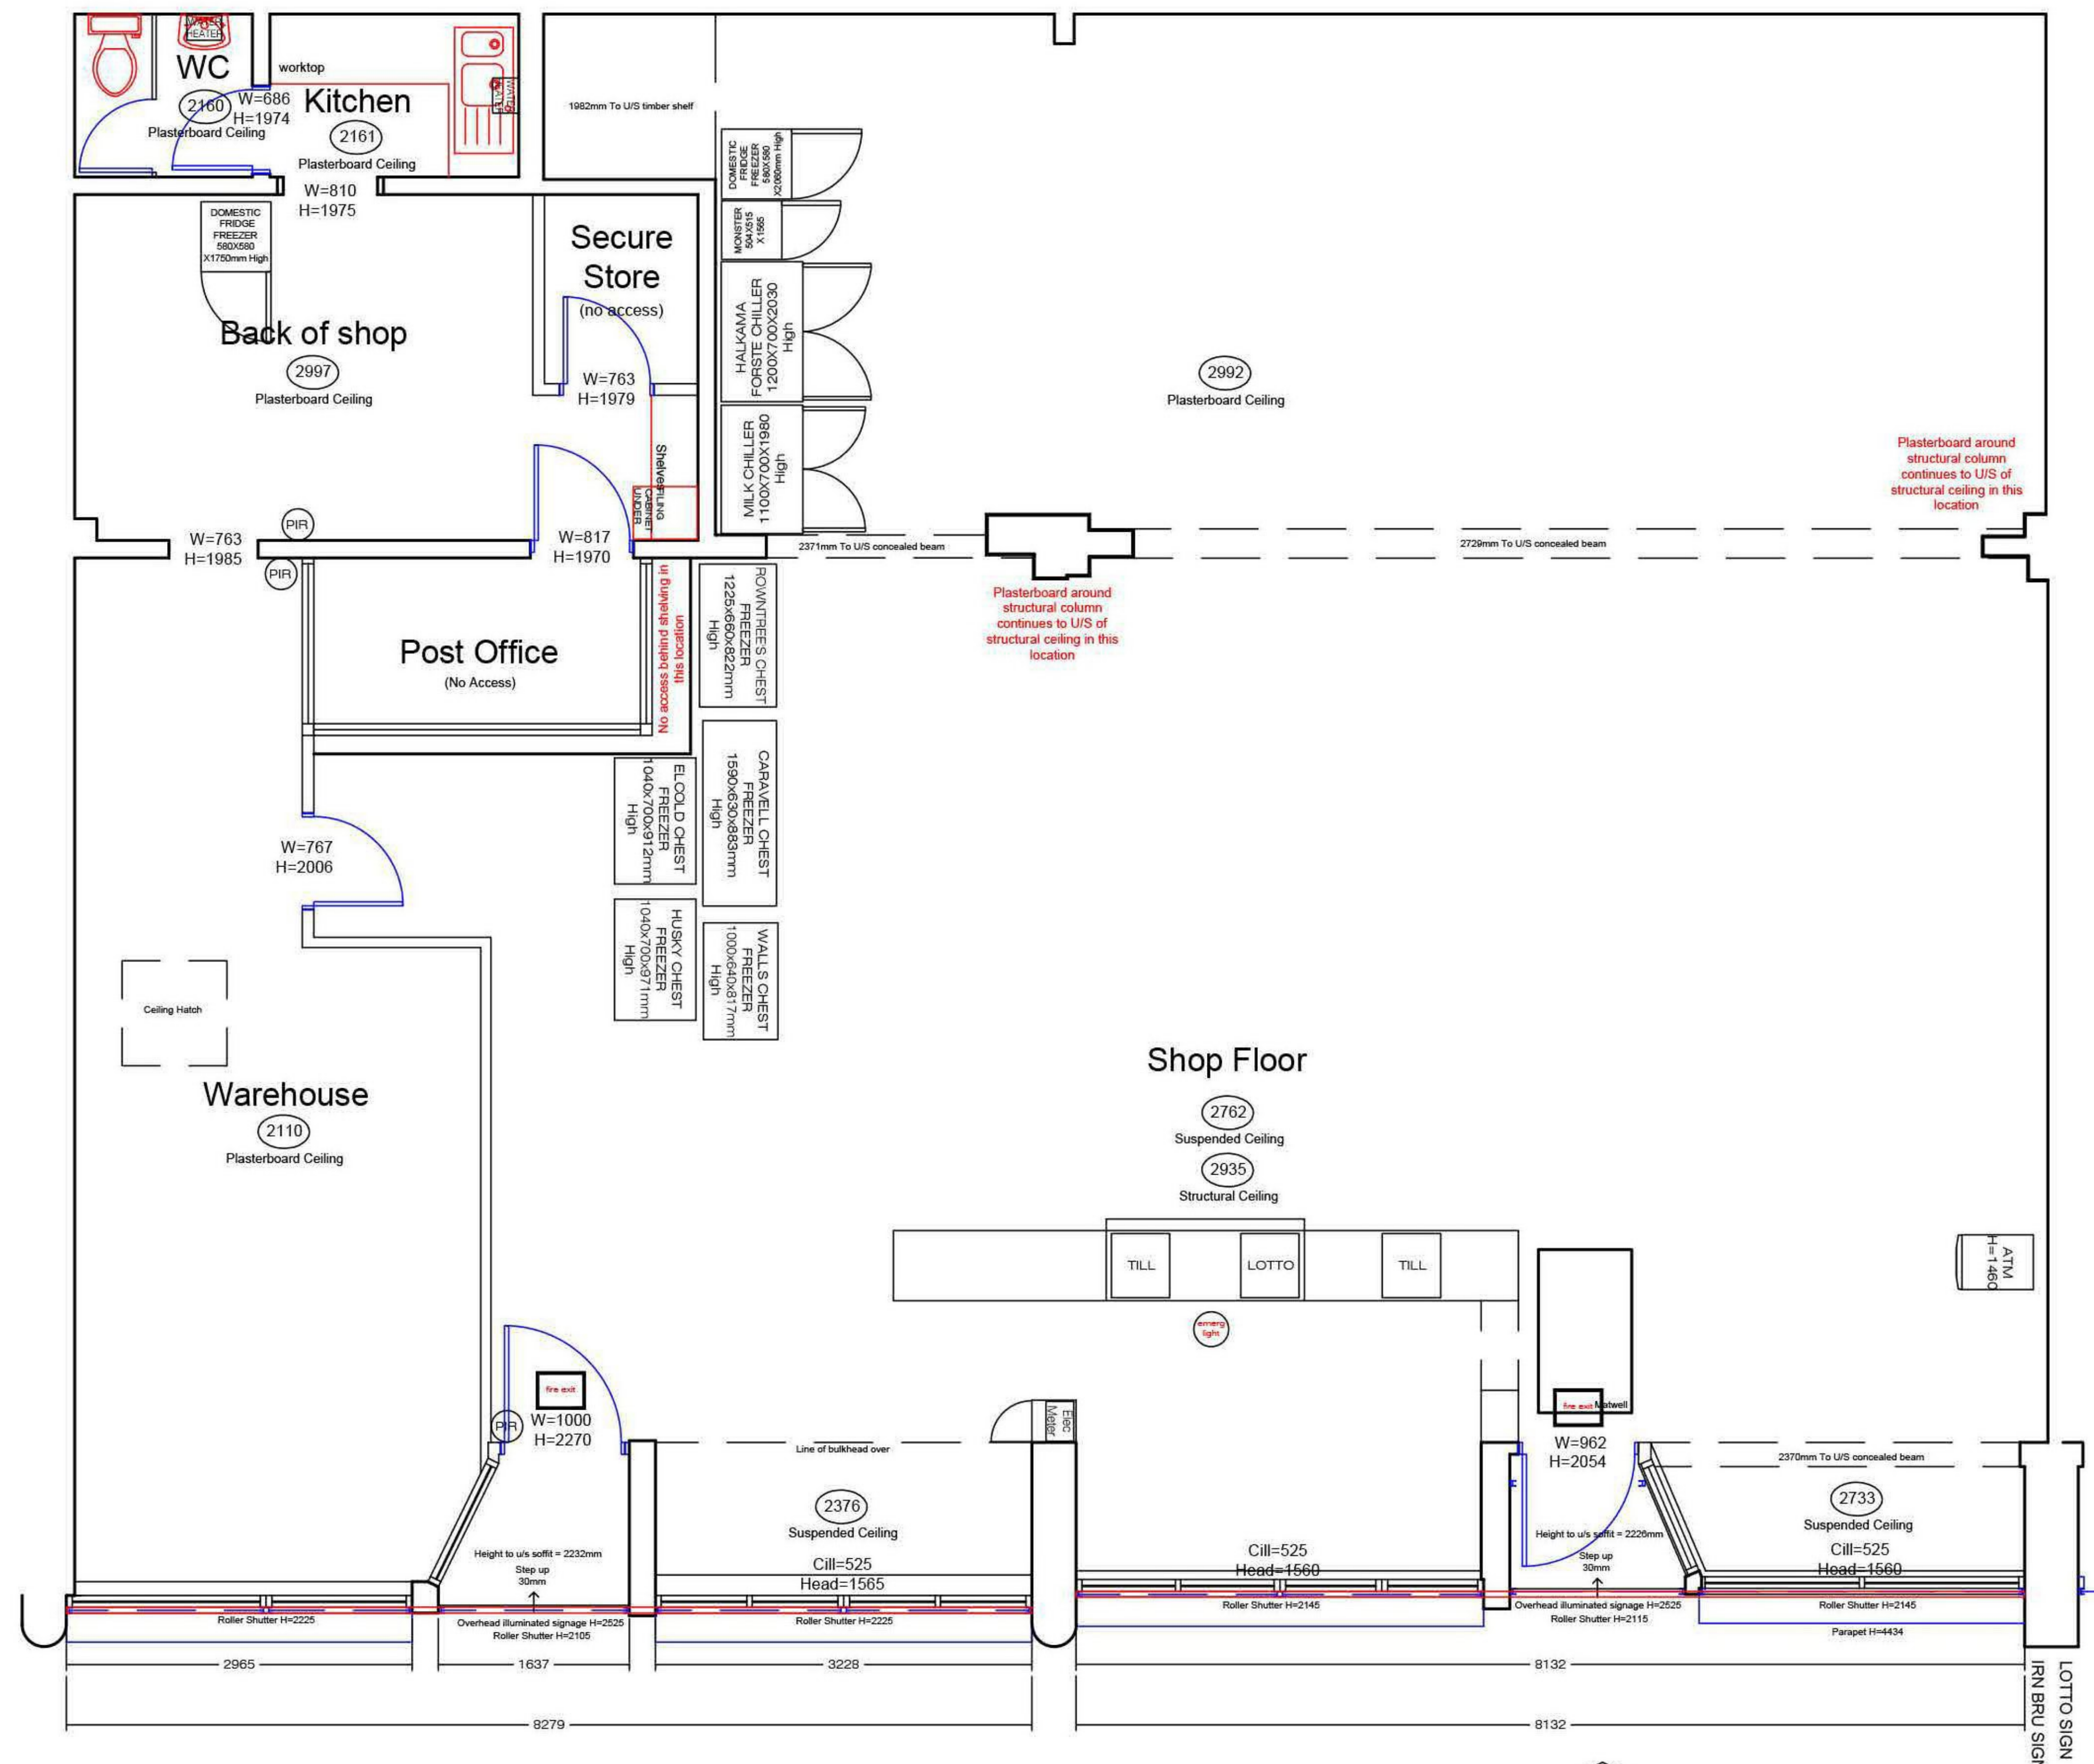

EXISTING FLOOR PLAN 1:50

MAIN ENTRANCE/ EXIT
DELIVERIES

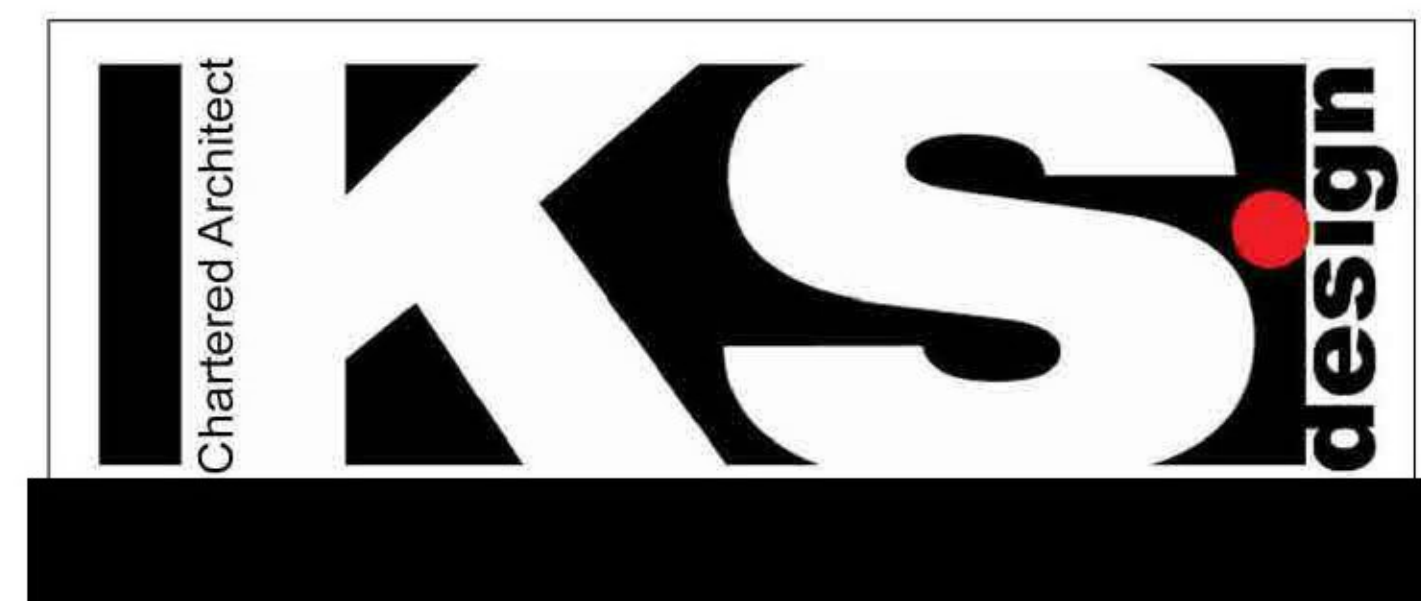

client MR MALIK HAYAT
 project SHOP FRONT REFURBISHMENT
 AT PETERSON PARK POST OFFICE
 14 YOKER MILL RD, GLASGOW
 G13 4PF
 drawing DRAWING AS EXISTING
 scale 1:50 @ A1 drawn KS/11/21
 drawing no. EX01 rev no.