



EXISTING FRONT FACADE 1:50

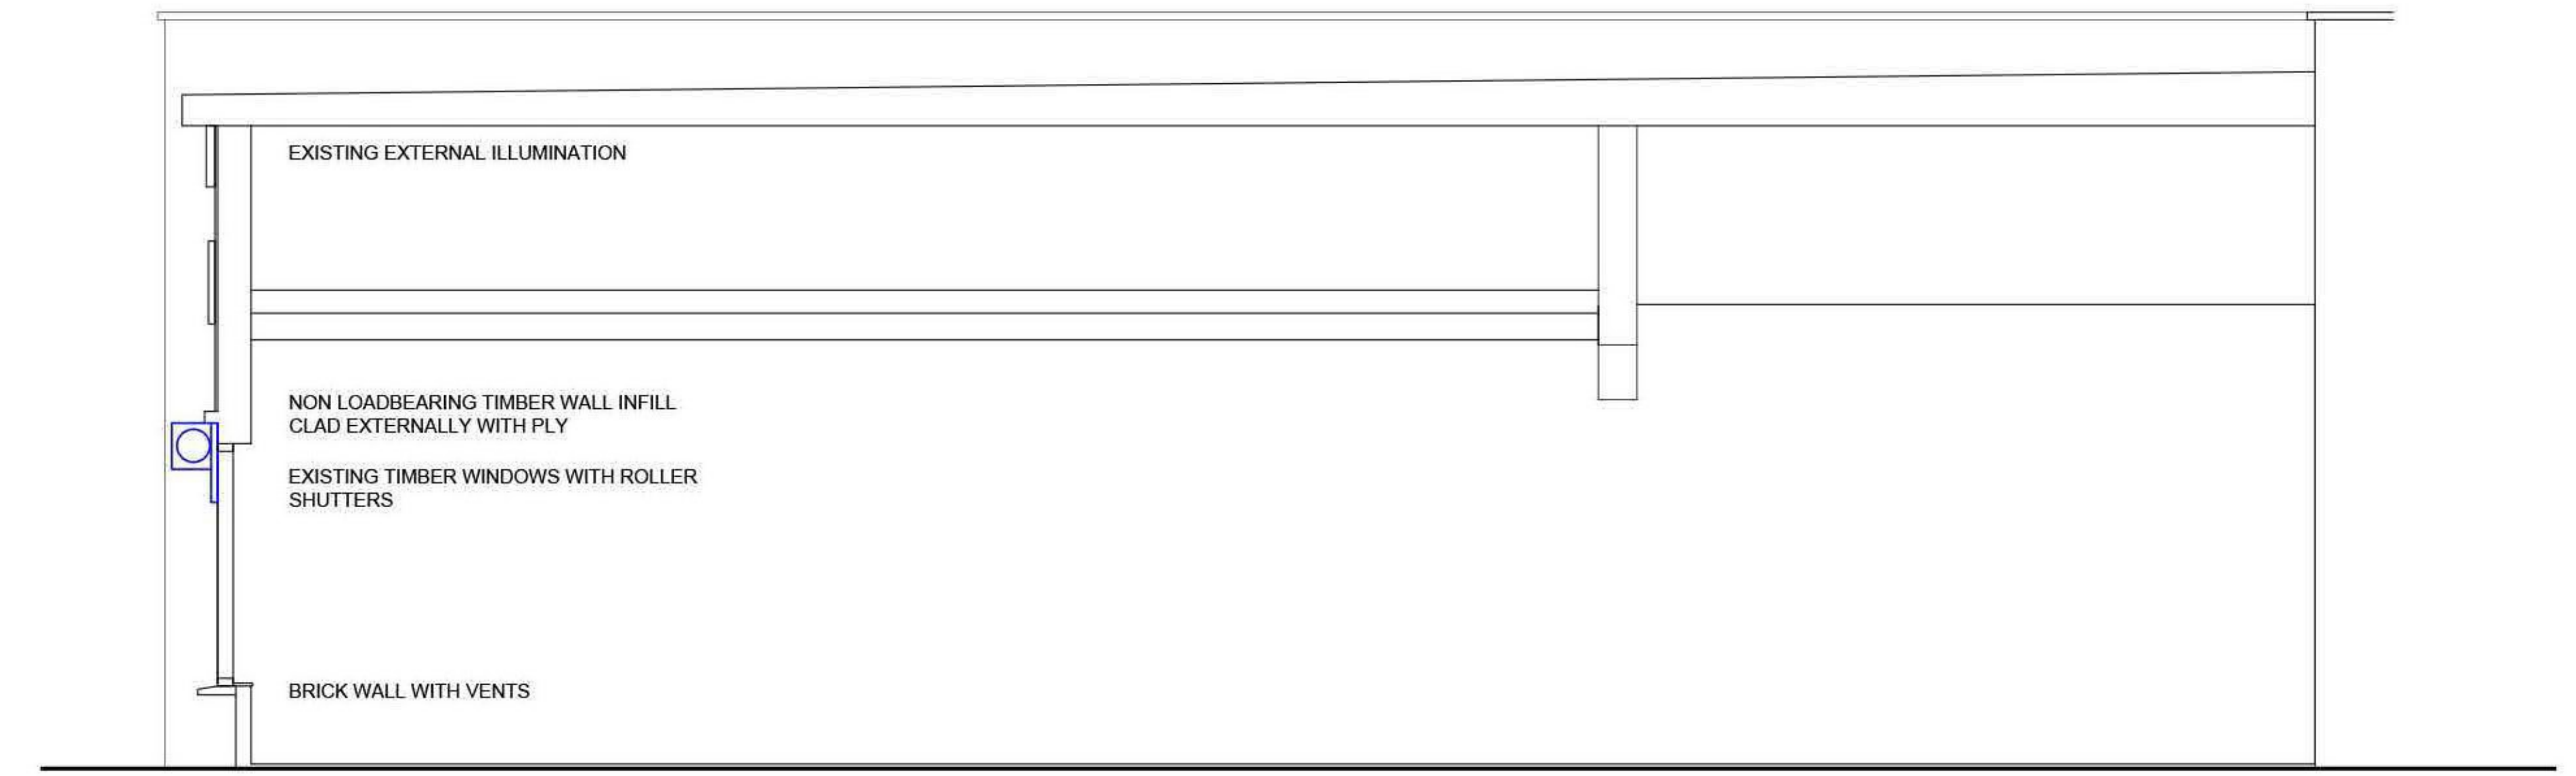


EXISTING SECTION 1:50

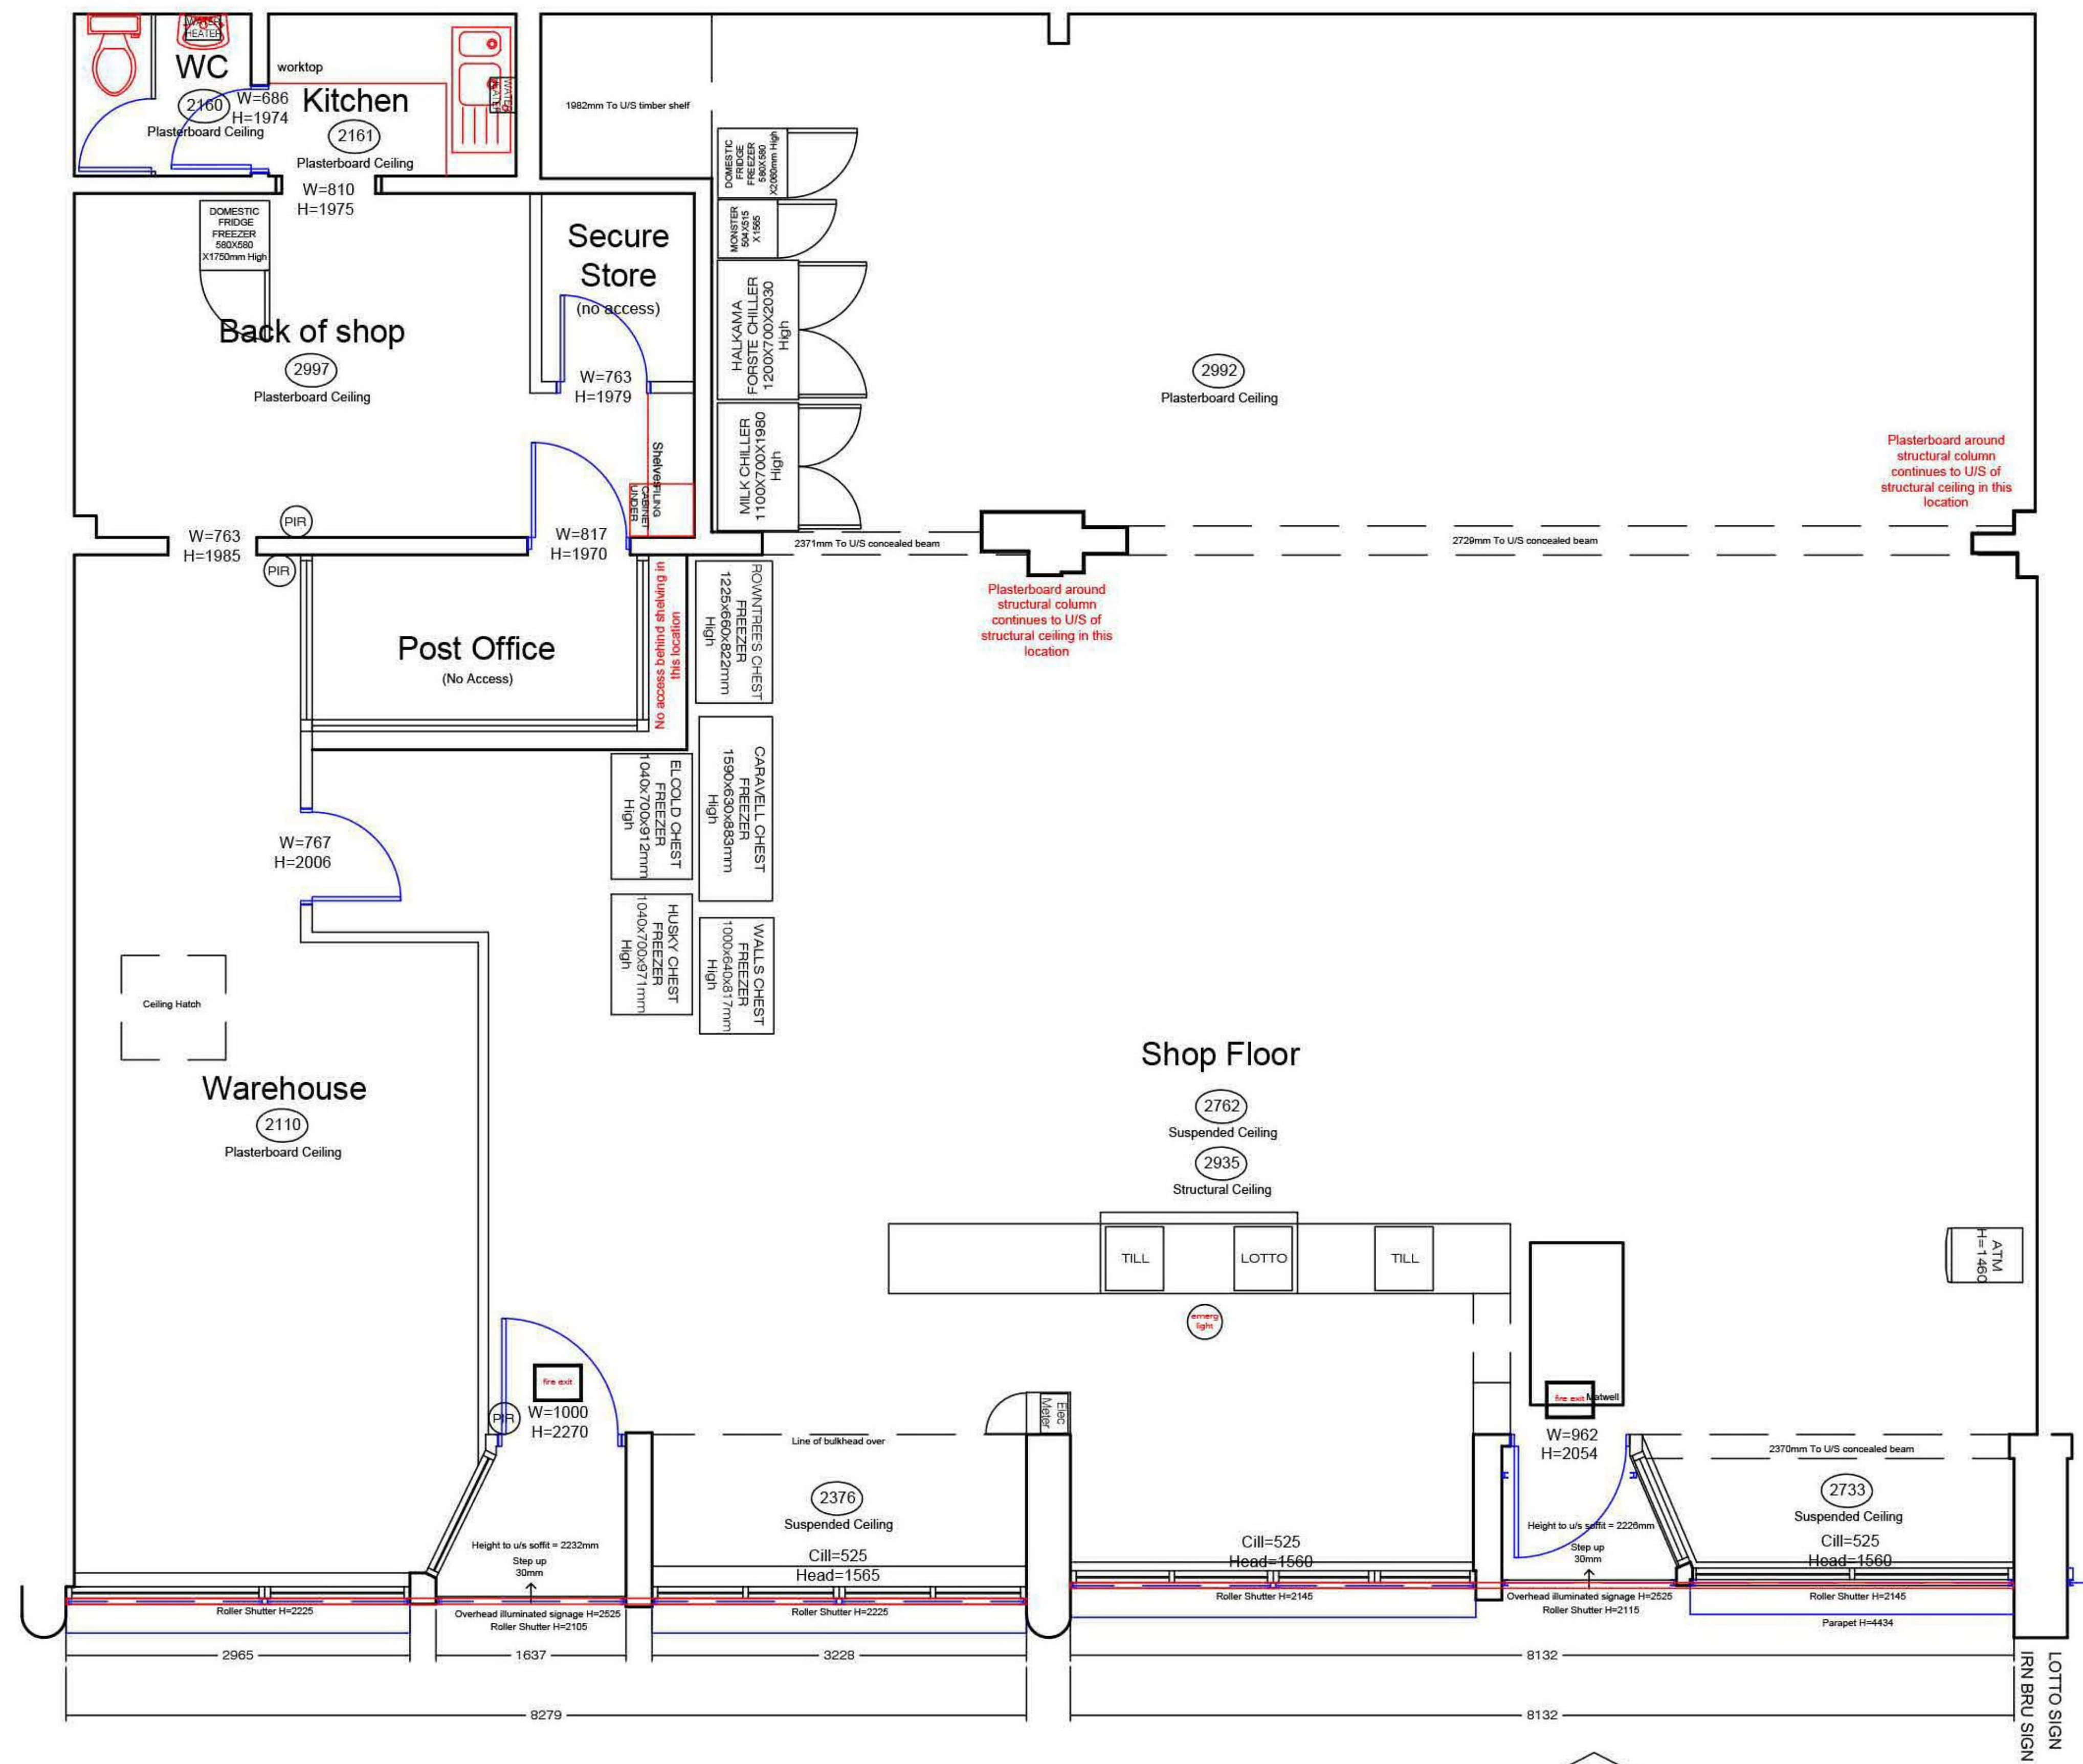


EXISTING FLOOR PLAN 1:50

MAIN ENTRANCE/ EXIT
DELIVERIES

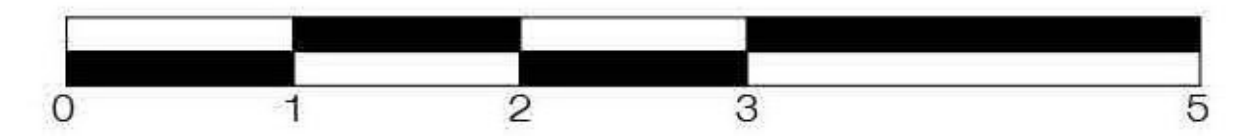

SCALE BAR 1:50

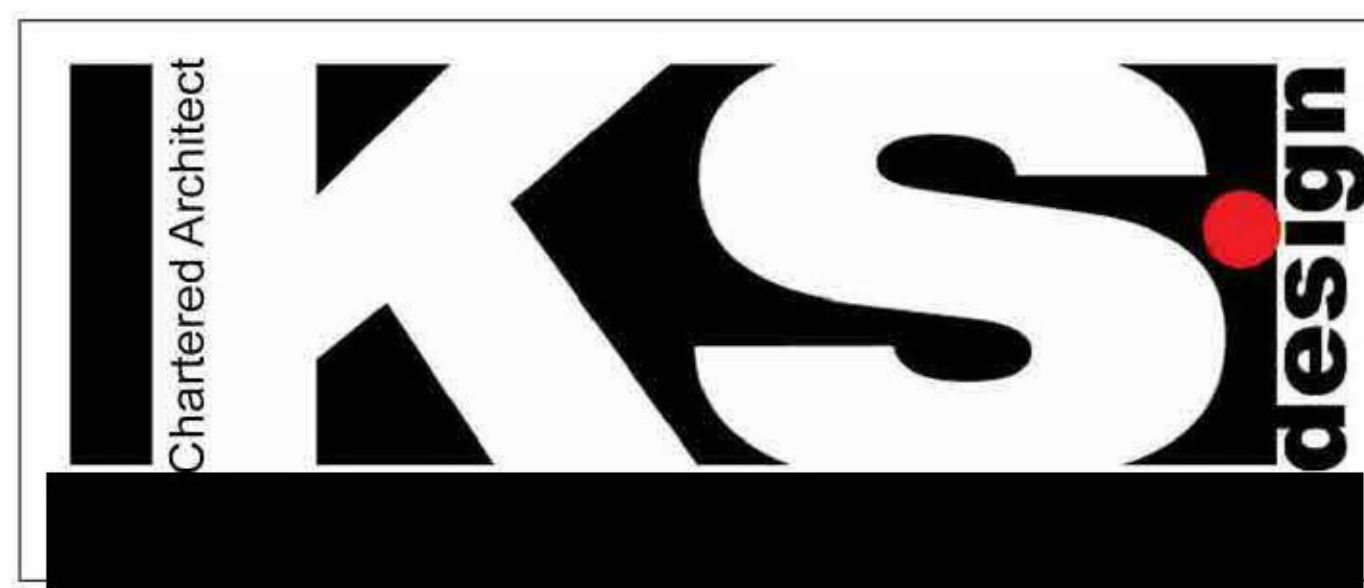

client MR MALIK HAYAT
project SHOP FRONT REFURBISHMENT
AT PETERSON PARK POST OFFICE
14 YOKER MILL RD, GLASGOW
G13 4PF

drawing DRAWING AS EXISTING

scale 1:50 @ A1 drawn KS/11/21

drawing no. EX01 rev no.