


GROUND FLOOR PLAN AS PROPOSED  
SCALE 1:50 @ A1

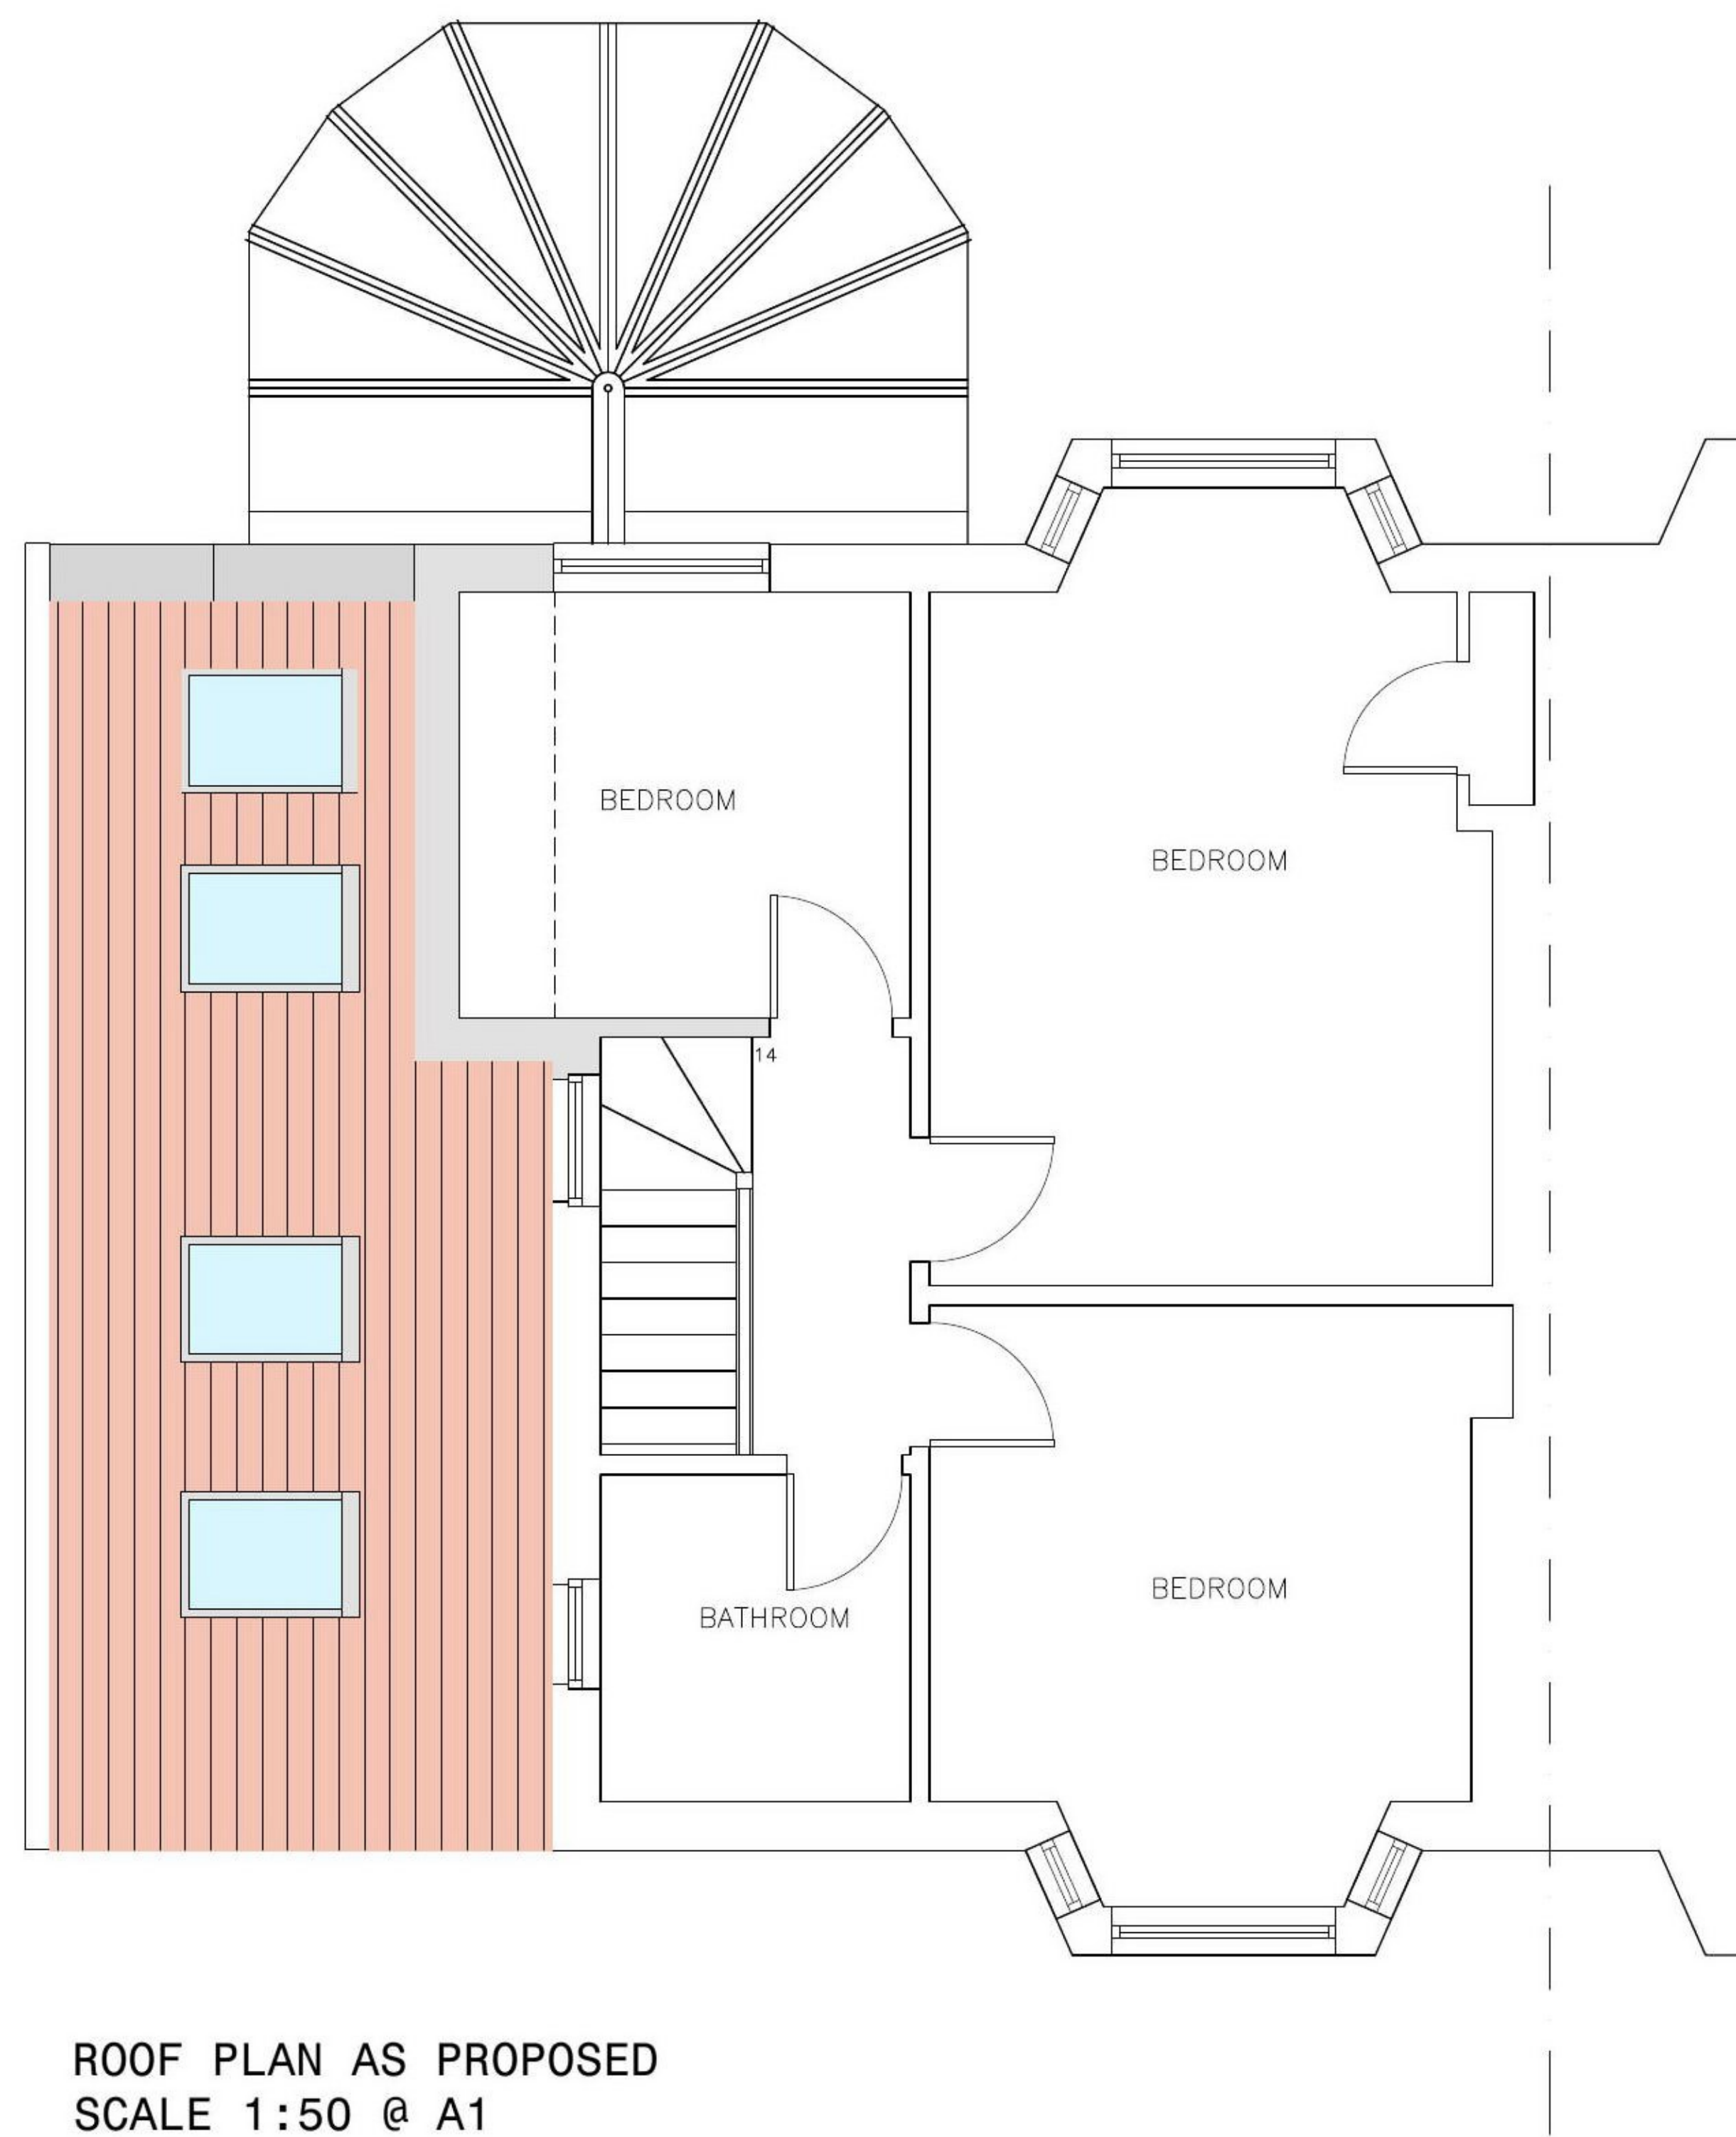

ROOF PLAN AS PROPOSED  
SCALE 1:50 @ A1

- MATERIALS KEY**
- NEW WALLS
  - PEBBLED DASHED RENDER TO MATCH EXISTING (COLOUR TO BE WHITE)
  - TILED ROOF - COLOUR TO MATCH EXISTING
  - VELUX ROOFLIGHT
  - UPVC WINDOWS
  - BRICK BASE
  - DOWNTAKINGS




NORTH ELEVATION AS PROPOSED  
SCALE 1:100 @ A1




SOUTH ELEVATION AS PROPOSED  
SCALE 1:100 @ A1





EAST ELEVATION AS PROPOSED  
SCALE 1:100 @ A1

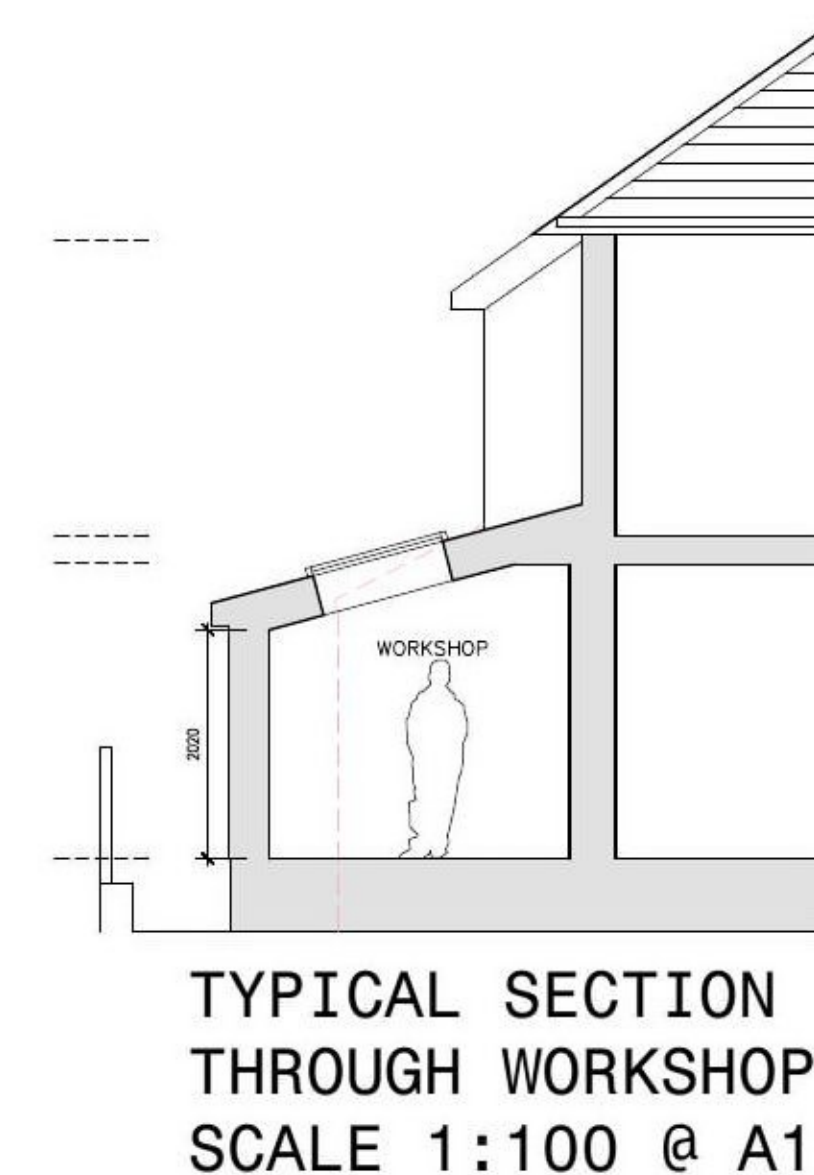

TYPICAL SECTION THROUGH WORKSHOP  
SCALE 1:100 @ A1

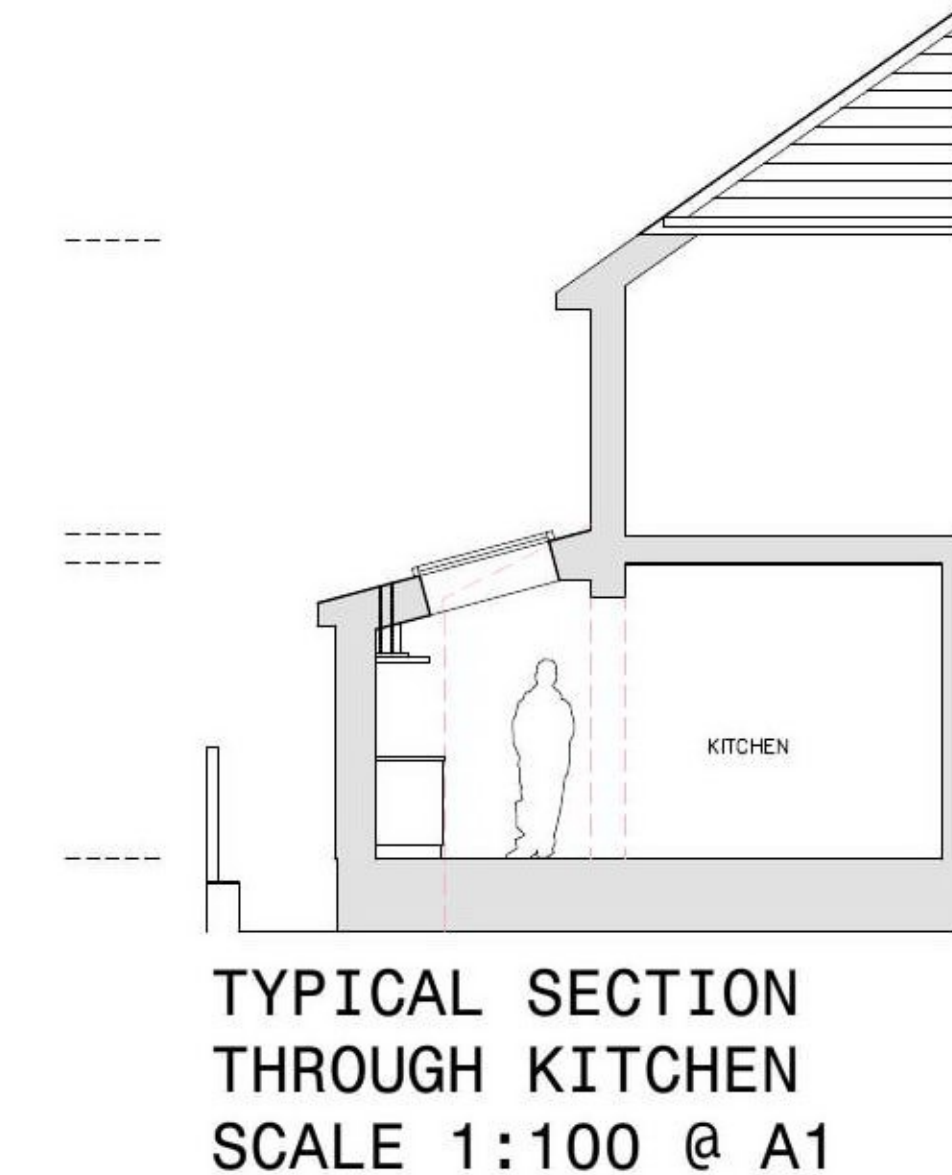

TYPICAL SECTION THROUGH KITCHEN  
SCALE 1:100 @ A1

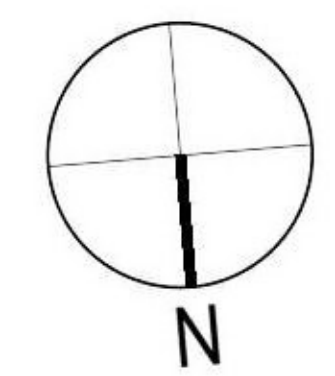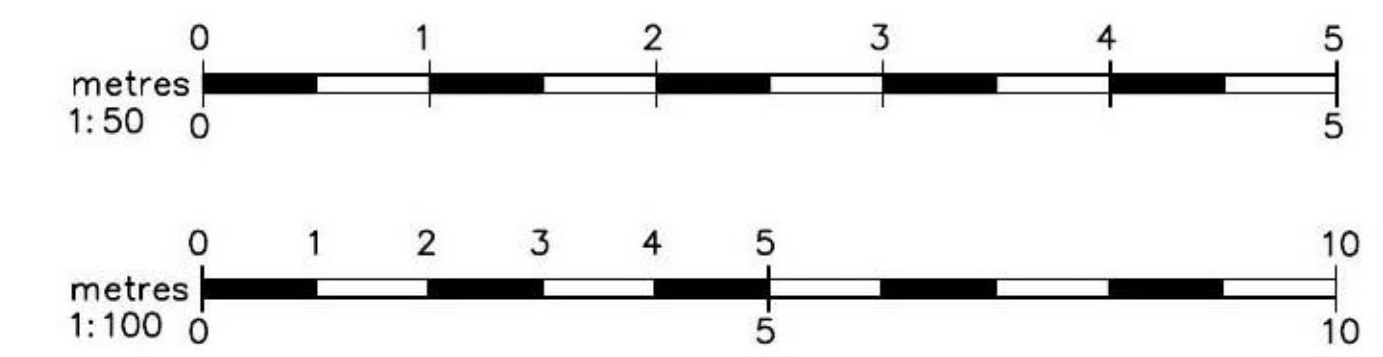

pocket size