


GROUND FLOOR PLAN

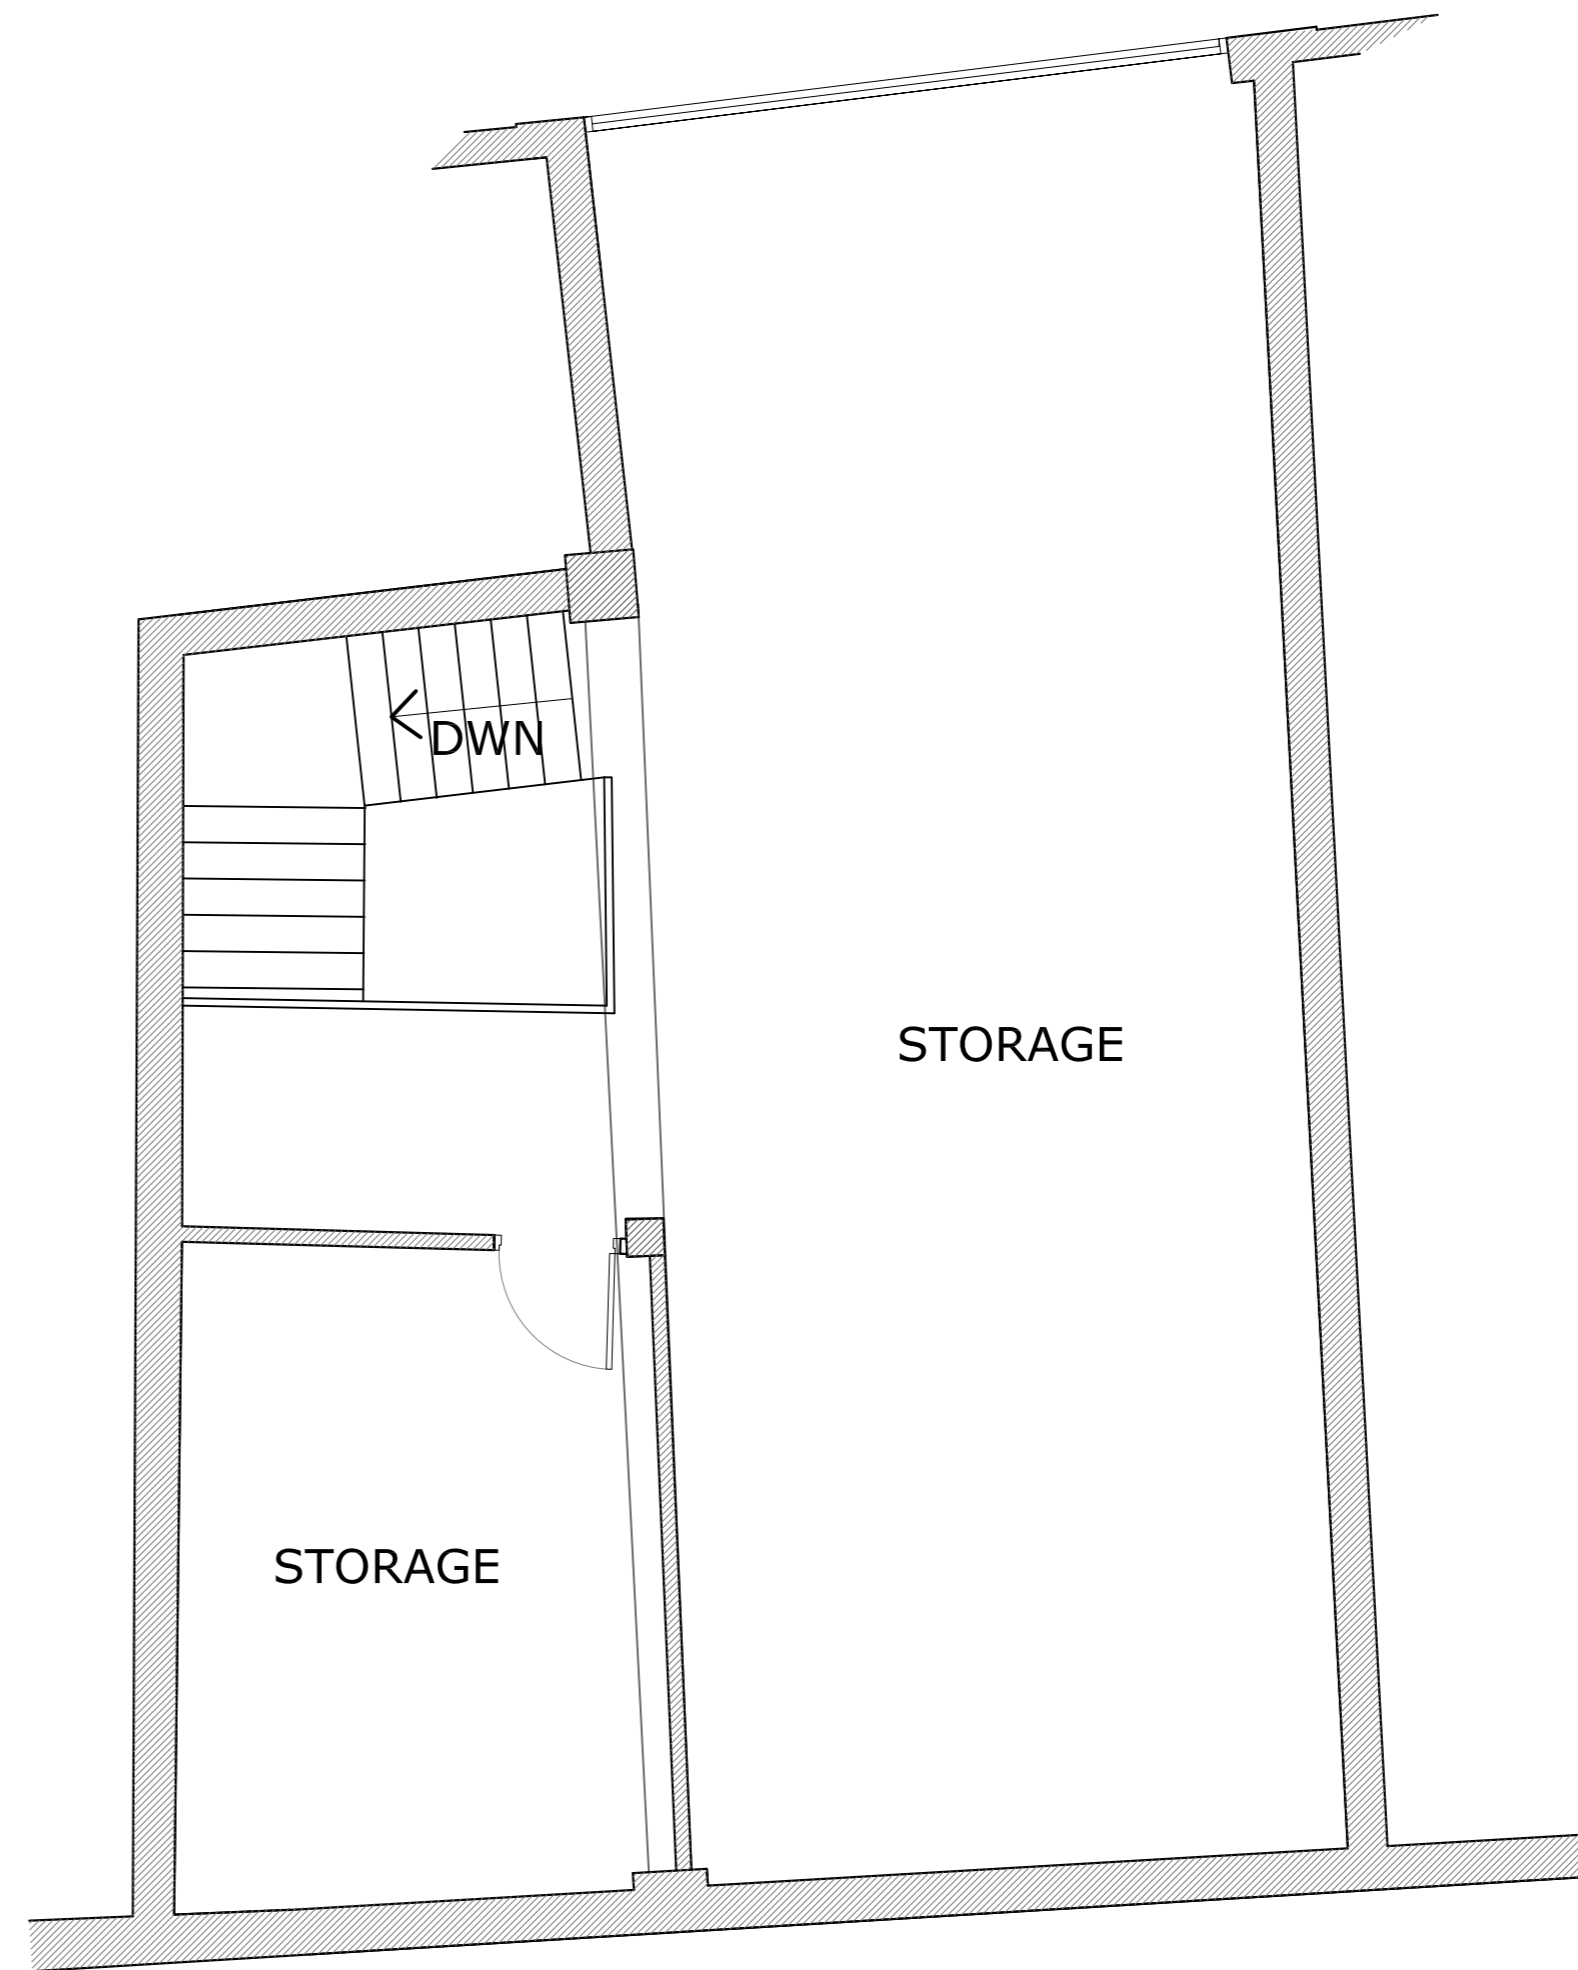

FIRST FLOOR PLAN

CFM
CONSULTANTS

New Media House, 8 Hardhorn Road, Poulton-Le-Fylde, FY6 7SR
Tel: 01253 891988 Email: roy@cfmconsultants.co.uk

Rev.	description	Date
0		00-00-0000

POULTON CABS

**Proposed Change of Use
8 Blackpool Old Road
Poulton-le-Fylde**

drawing Proposed Floor Plans			
Job no.	4768	drawn.	RJB
scale	1:50	checked.	RJB
date	30-05-2021	issue	Planning
Drawing Size	A2	Drawing No	PC/04768/005
		Rev	-

All dimensions are to be checked on site prior to commencing any works. Any discrepancies are to be notified immediately to the surveyor.
This drawing and all the information contained thereon is subject to copyright and must not be reproduced in part or in whole without the written consent of CFM Consultants Ltd. Unauthorised reproduction infringes copyright and may lead to prosecution.