


USE FIGURED DIMENSIONS ONLY, DO NOT SCALE FROM THIS DRAWING.

ALL DIMENSIONS MUST BE CHECKED ON SITE AND ANY INCONSISTENCIES MUST BE REPORTED BACK TO THE ARCHITECT.


THIS DRAWING AND ANY DESIGNS INDICATED THEREON ARE THE COPYRIGHT OF 'OBITER ARCHITECTURE'. ALL RIGHTS ARE RESERVED. NO PART OF THIS WORK MAY BE PRODUCED WITHOUT PRIOR PERMISSION IN WRITING FROM 'OBITER ARCHITECTURE' ARCHITECTS.

PLANNING STAGE DRAWINGS SHOULD NOT BE USED FOR CONSTRUCTION.

REV.	TITLE	DATE

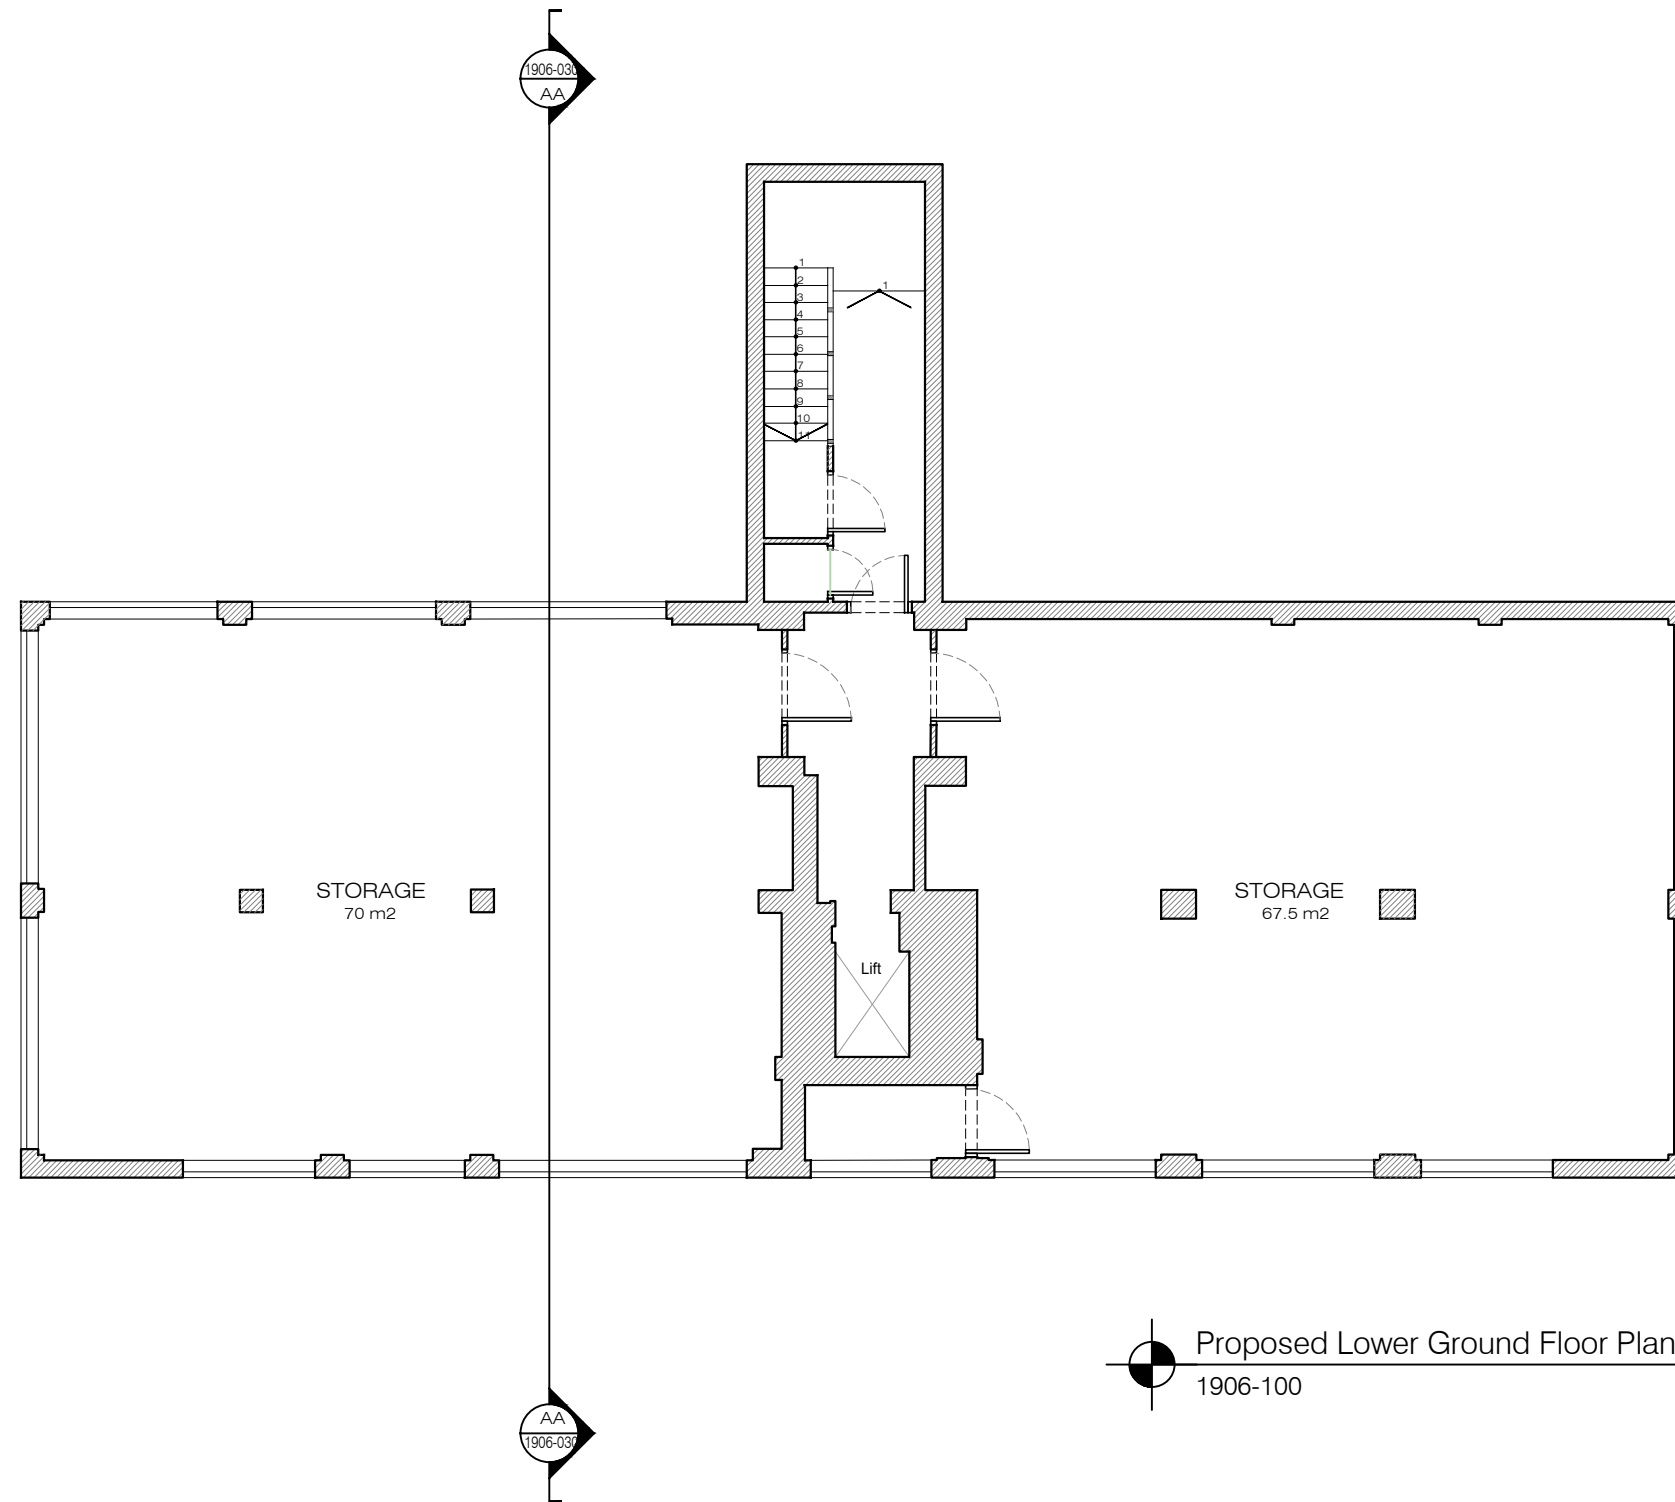


Proposed Lower Ground Floor Plan  
1906-100

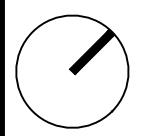

JOB: Pond Field House 24 Clifton Gardens W9 1DS London	DRAWING TITLE: Proposed Lower Ground Floor Plan	CLIENT: Private	STATUS: Planning	SCALE: 1:100 <b>A3</b>	DATE: 15-March-2021	DRAWING NUMBER: 1906-100	REV: 0	DRAWN BY: ET	ISSUED BY: AC
---	---	--------------------	---------------------	------------------------------	------------------------	-----------------------------	-----------	-----------------	------------------

32 TEXRYTE HOUSE  
SOUTHGATE ROAD  
N1 3GN LONDON  
0044(0)20 7293 4569  
info@obiterarchitecture.com

 

OBITER