


USE FIGURED DIMENSIONS ONLY, DO NOT SCALE FROM THIS DRAWING.

ALL DIMENSIONS MUST BE CHECKED ON SITE AND ANY INCONSISTENCIES MUST BE REPORTED BACK TO THE ARCHITECT.


THIS DRAWING AND ANY DESIGNS INDICATED THEREON ARE THE COPYRIGHT OF 'OBITER ARCHITECTURE'. ALL RIGHTS ARE RESERVED. NO PART OF THIS WORK MAY BE PRODUCED WITHOUT PRIOR PERMISSION IN WRITING FROM 'OBITER ARCHITECTURE' ARCHITECTS.

PLANNING STAGE DRAWINGS SHOULD NOT BE USED FOR CONSTRUCTION.


| REV. | TITLE | DATE |
|------|-------|------|
| | | |

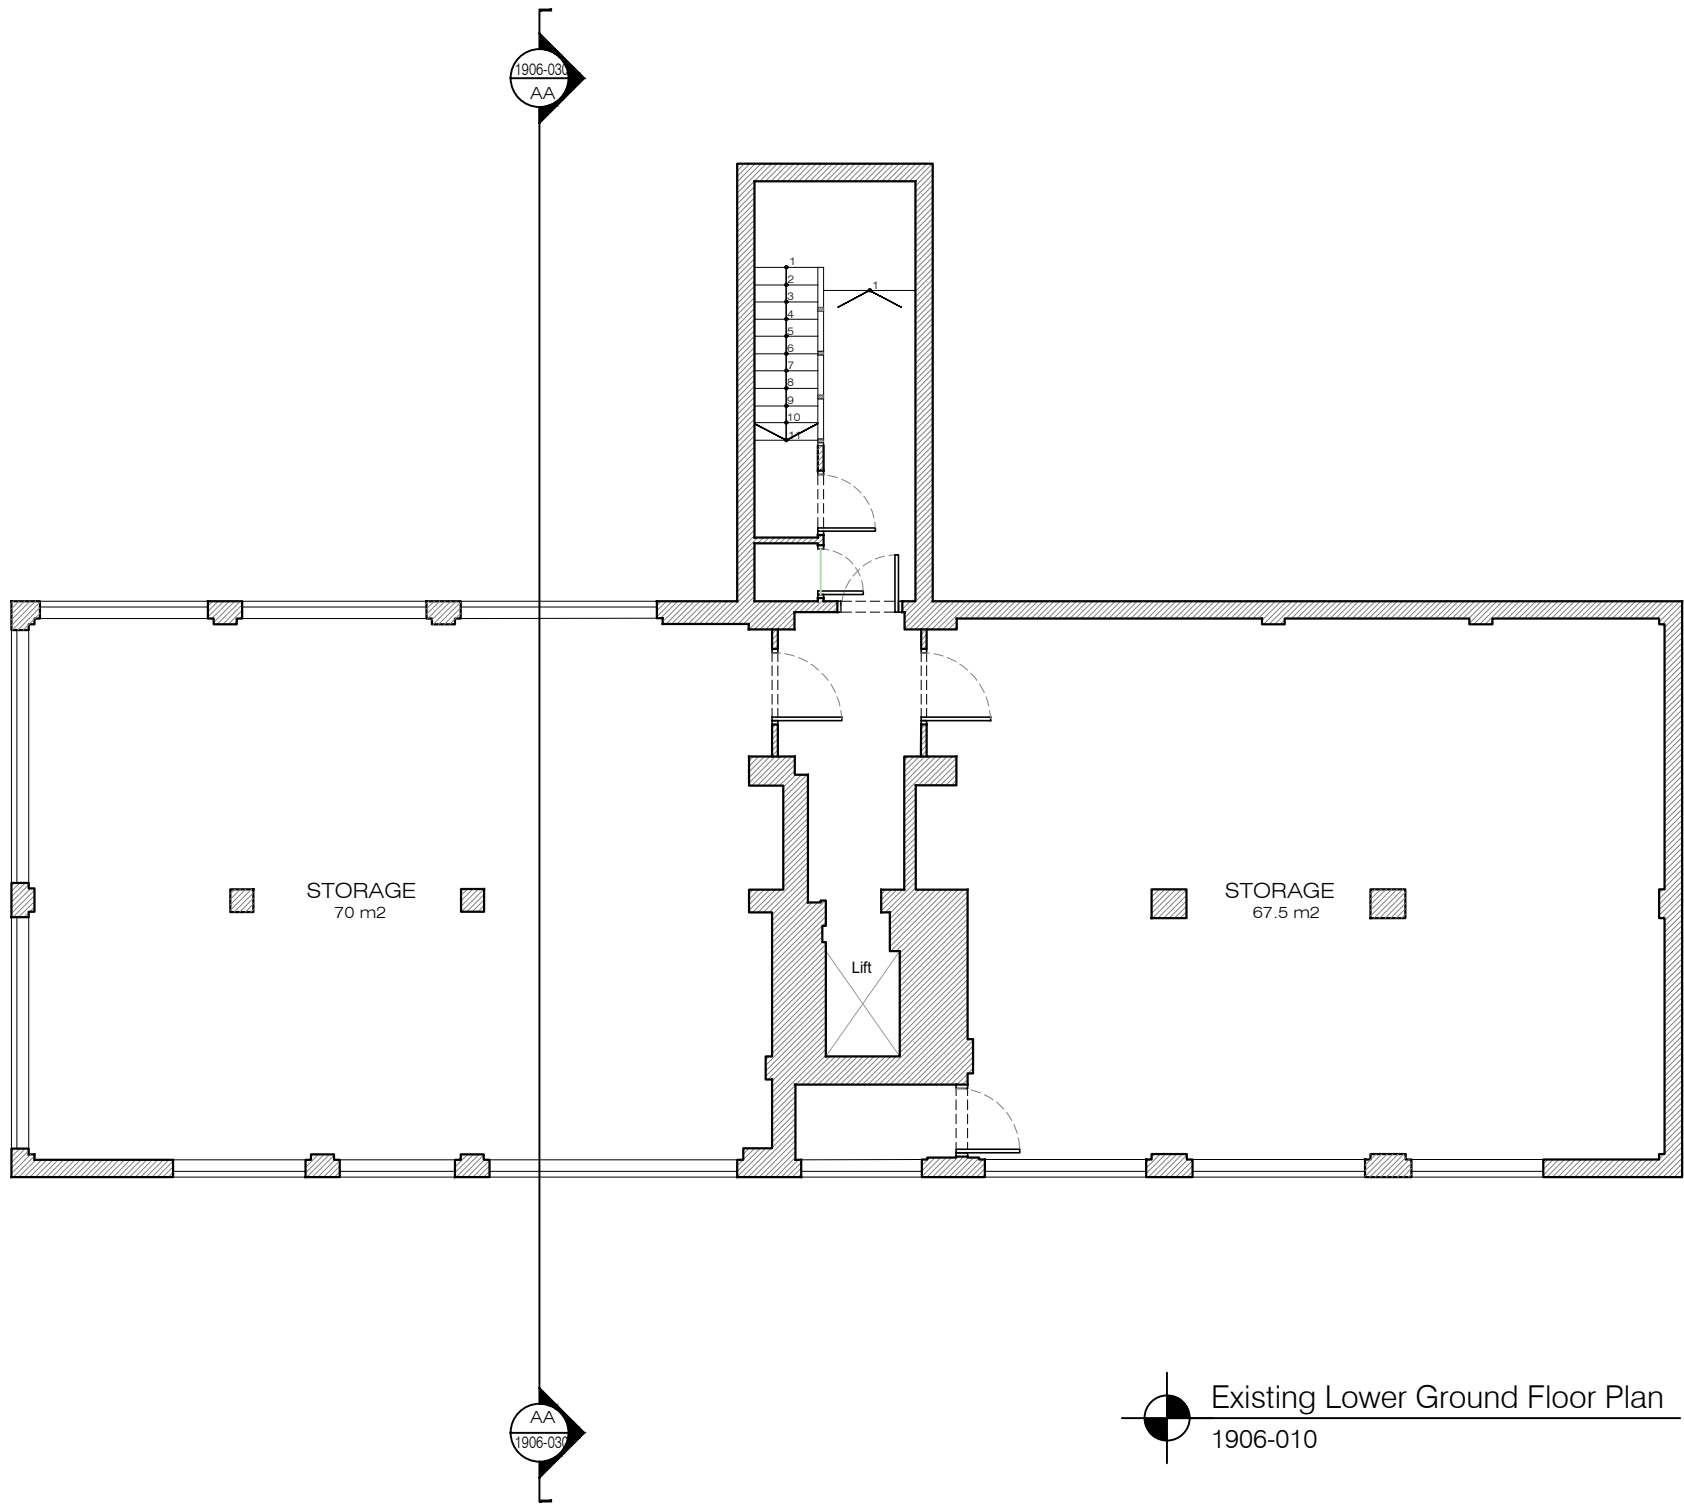

Existing Lower Ground Floor Plan
1906-010

 

| | | | | | | | | | |
|---|---|--------------------|---------------------|------------------------------|------------------------|-----------------------------|-----------|-----------------|------------------|
| JOB: Pond Field House 24 Clifton Gardens W9 1DS London | DRAWING TITLE: Existing Lower Ground Floor Plan | CLIENT: Private | STATUS: Planning | SCALE: 1:100 A3 | DATE: 15-March-2021 | DRAWING NUMBER: 1906-010 | REV: 0 | DRAWN BY: ET | ISSUED BY: AC |
|---|---|--------------------|---------------------|------------------------------|------------------------|-----------------------------|-----------|-----------------|------------------|

 

32 TEXRYTE HOUSE
SOUTHGATE ROAD
N1 3GN LONDON
0044(0)20 7293 4569
info@obiterarchitecture.com

OBITER