


SITE PLAN @ GROUND FLOOR LEVEL -SCALE 1:100@A1/ 1:200@A3 AS PROPOSED

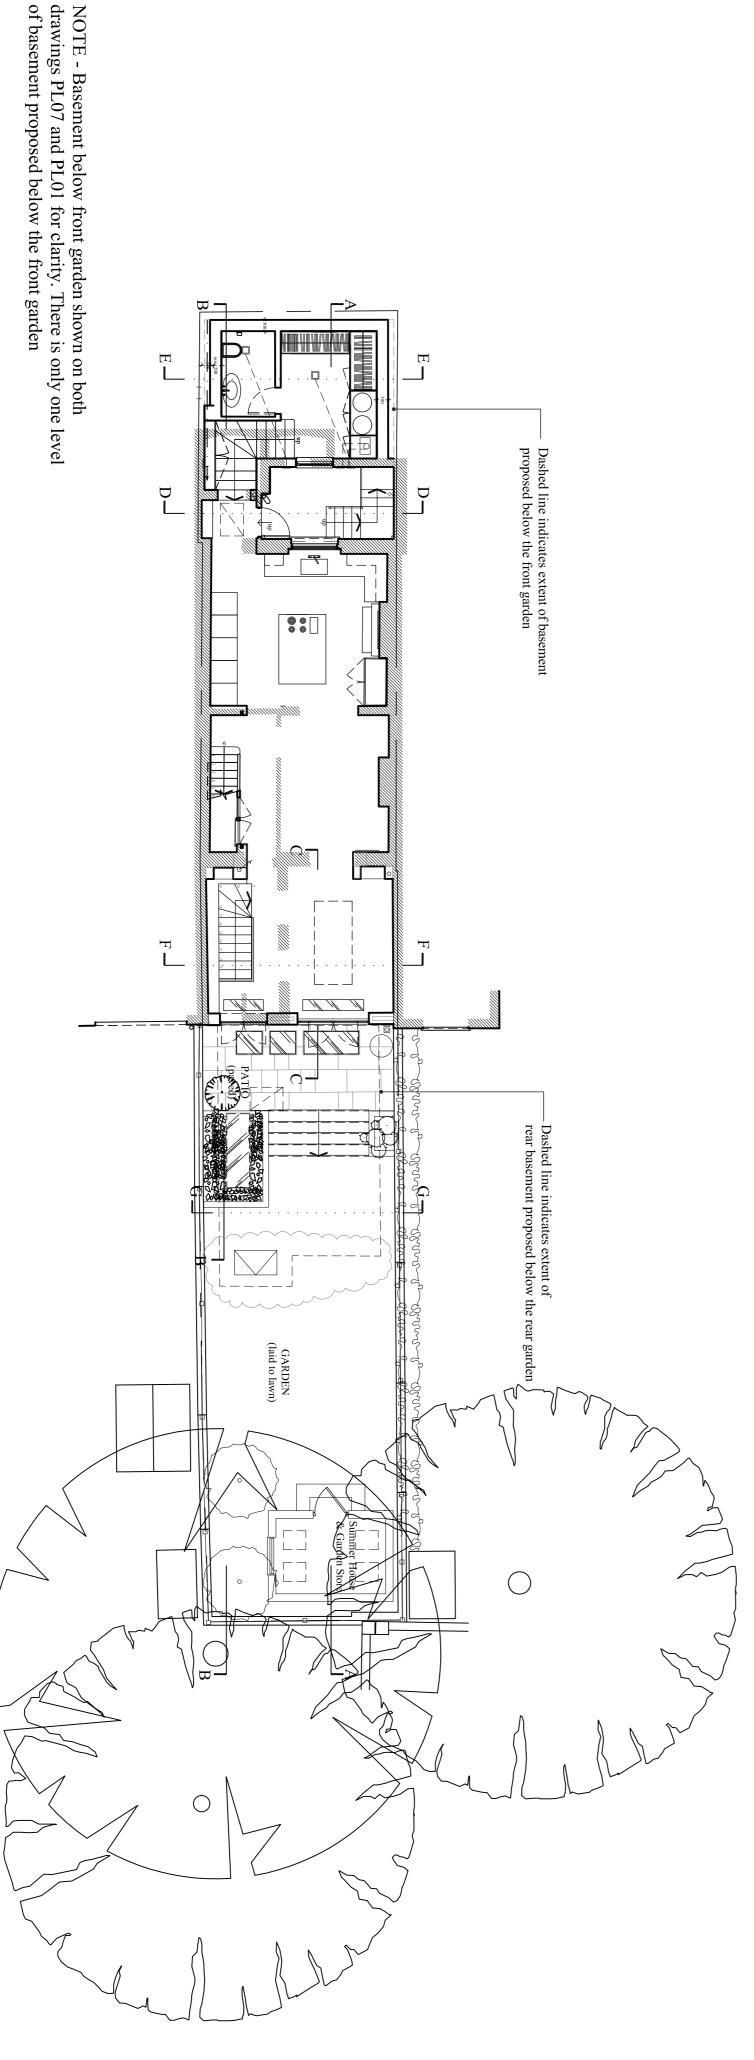

SITE PLAN @ LOWER GROUND FLOOR LEVEL SCALE 1:100@A1/ 1:200@A3

AS PROPOSED



SCALE 1:200@A3

Drawing Number PL 16

 \bigcirc

0 10m 20m 30m 40m 50m

	REVISIONS	

01.11.2021

CHARLES BRICE LTD

7 7 1		
Title		
Email: office@charlesbrice.co.uk www.charlesbrice.co.uk Site Plan at Ground and Lower Ground Floor Levels - As Proposed 14 Queen's Grove	3 HARCOURT STREET MARYLEBONE LONDON W1K 4EY Tel. 020 7491 1932	

50m	· L S
Scale 1:10 1:2	Project Client
Scale 1:100@A1/ 1:200:A3	Proposed 14 Queen St. John's London N Mr & Mr
Date Jan 2019	Proposed 14 Queen's Grove St. John's Wood London NW8 6EL Mr & Mrs Nayar
Drawn By db	

NOTES All dimensions to be checked onsite.
DO NOT SCALE THIS DRAWING

© Copyright This confidential drawing and the copyright is the property of Charles Brice Ltd and is neither to be copied in any way nor disclosed to any third party without the written consent of Charles Brice Ltd. CHARLES BRICE LTD

Existing Structure

LEGEND