


All windows to be replaced Anthracite Grey aluminum framed windows throughout

East Elevation

No Change to this elevation

New flat roof in GRP


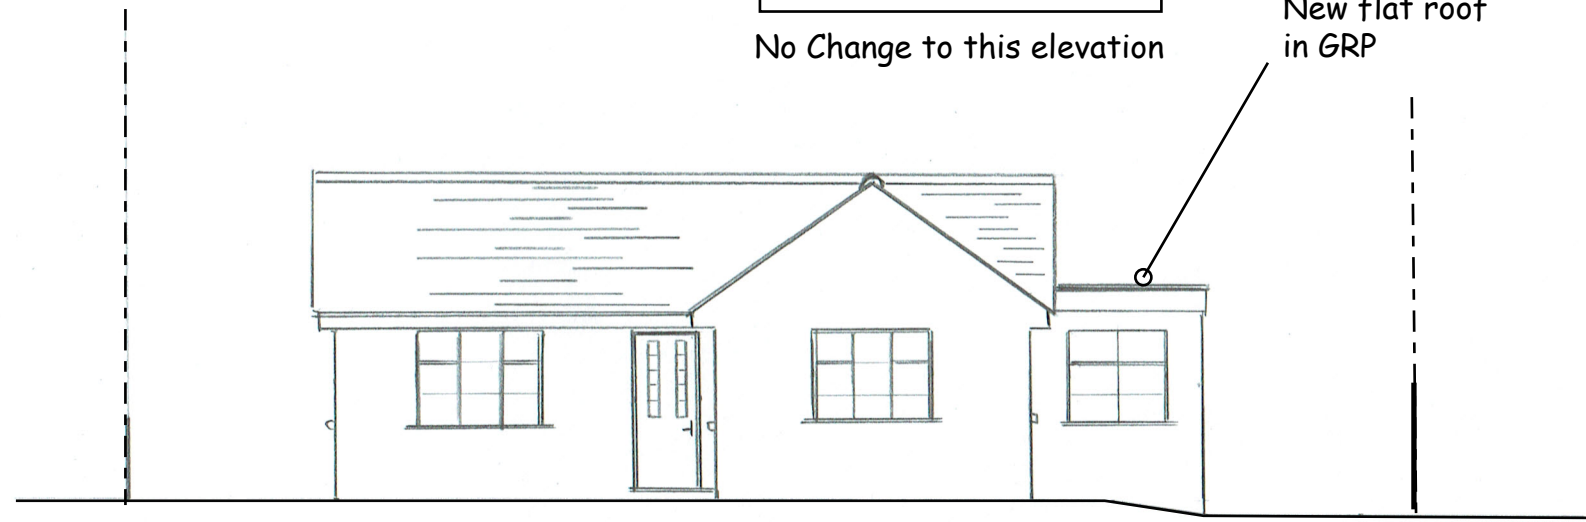


New flat roof in GRP

Existing solar

Solar water heating system

Extensio to be in white render
REV 01

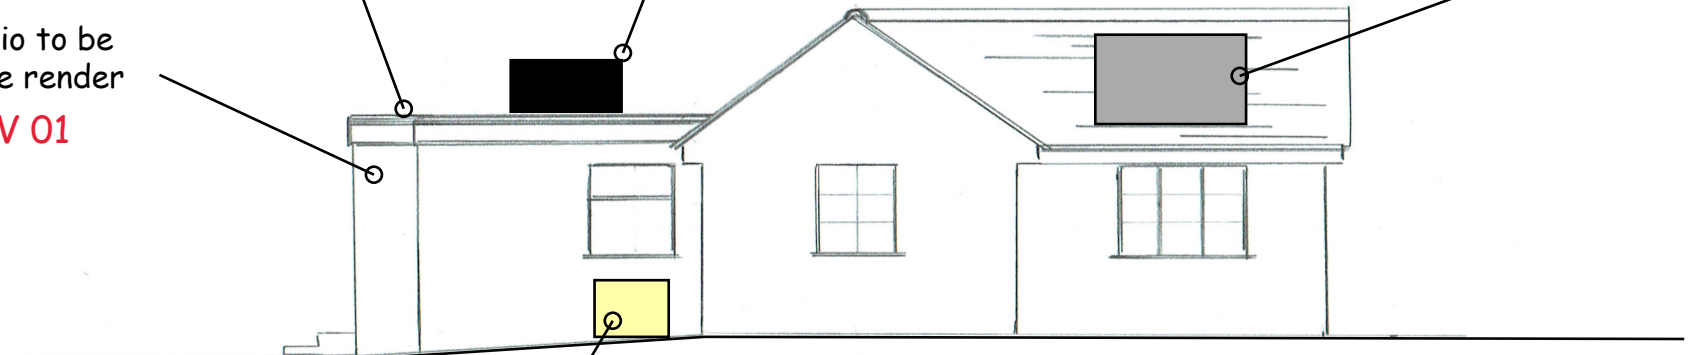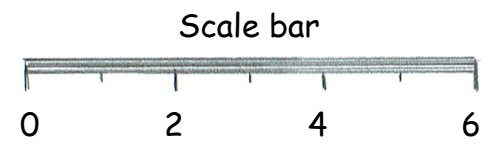

South Elevation

Air conditioning unit under window. Floor mounted. The box size is 1000mm x 900m x 350mm

Rear extension and re-modeling works to bungalow	
Beech Hedge Hardres Court Road, CT4 5NU	
Proposed South & East Elevations	
Drawing Number: CB-006 REV 01	
Scale 1:100 @ A3	Drawn By: Chris Brian CB Planning 07810 432 681
Date: 23-09-21	