


All windows to be replaced Anthracite Grey aluminum framed windows throughout

North Elevation

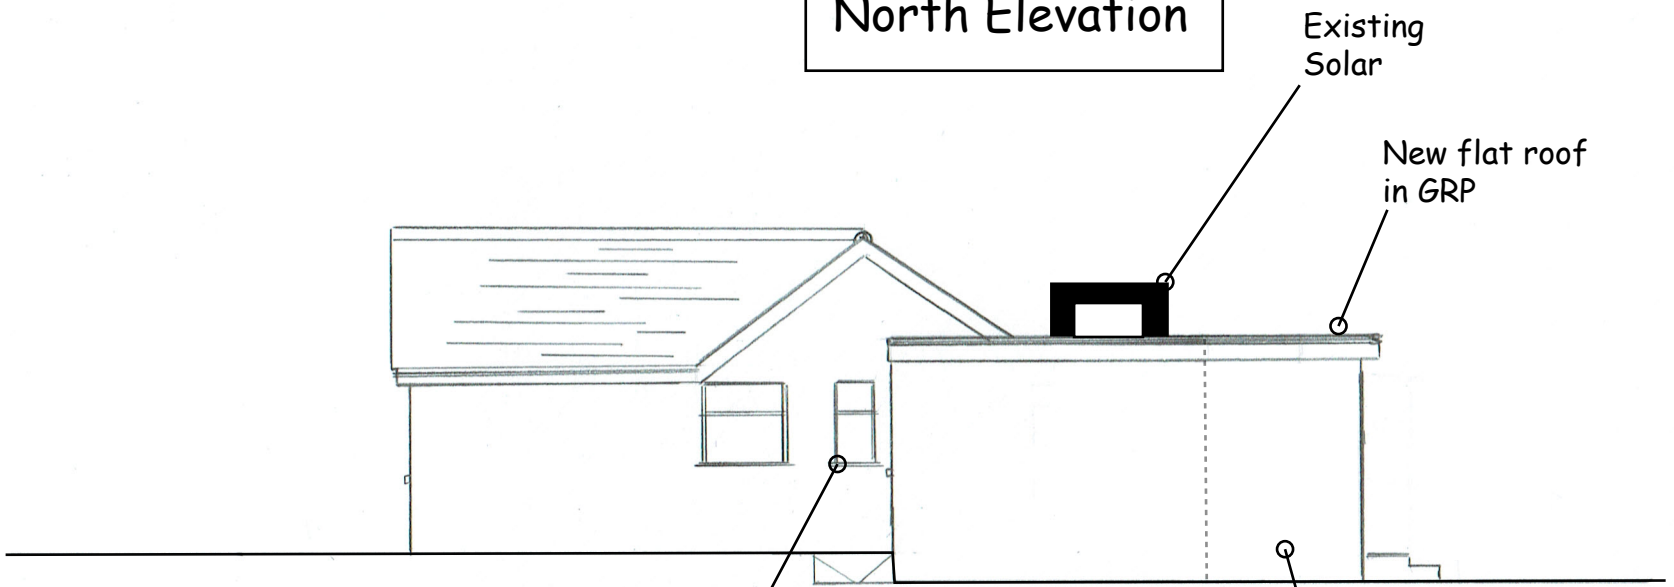

Existing Solar

New flat roof in GRP

New bathroom Window - frosted

Extension to be finished White render


REV 01

Air conditioning unit under window. Floor mounted. The box size is 1000mm x 900m x 350mm

Scale bar



New flat roof in GRP

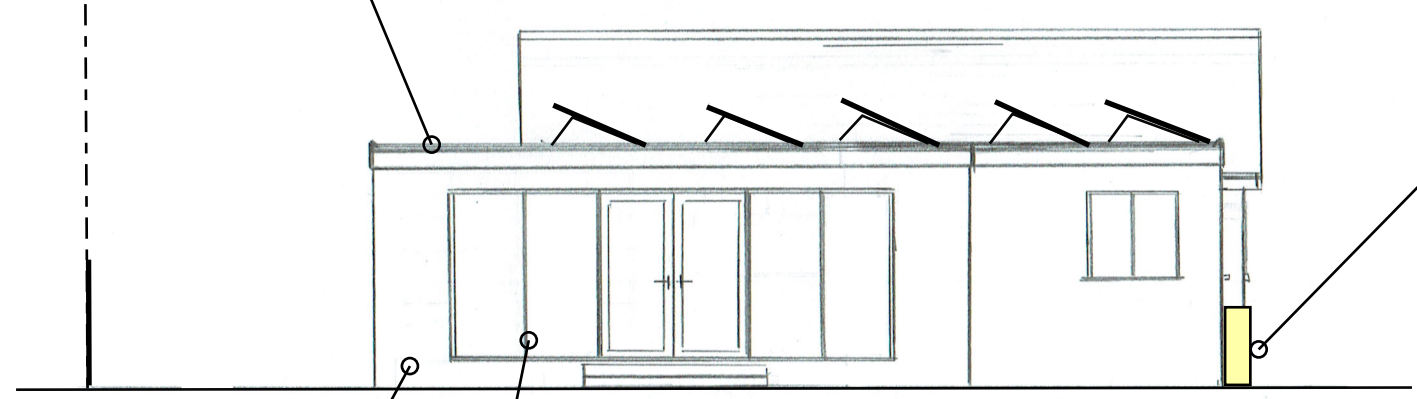

Extension to be finished White render

REV 01

Anthracite grey alluminium frames to feature windows

West Elevation

Rear extension and re-modeling works to bungalow	
Beech Hedge Hardres Court Road, CT4 5NU	
Proposed North & west Elevations	
Drawing Number: CB-007 REV 01	
Scale 1:100 @ A3	Drawn By: Chris Brian CB Planning 07810 432 681
Date: 23-09-21	