


Notes
All dimensions must be checked on site & not scaled from this drawing

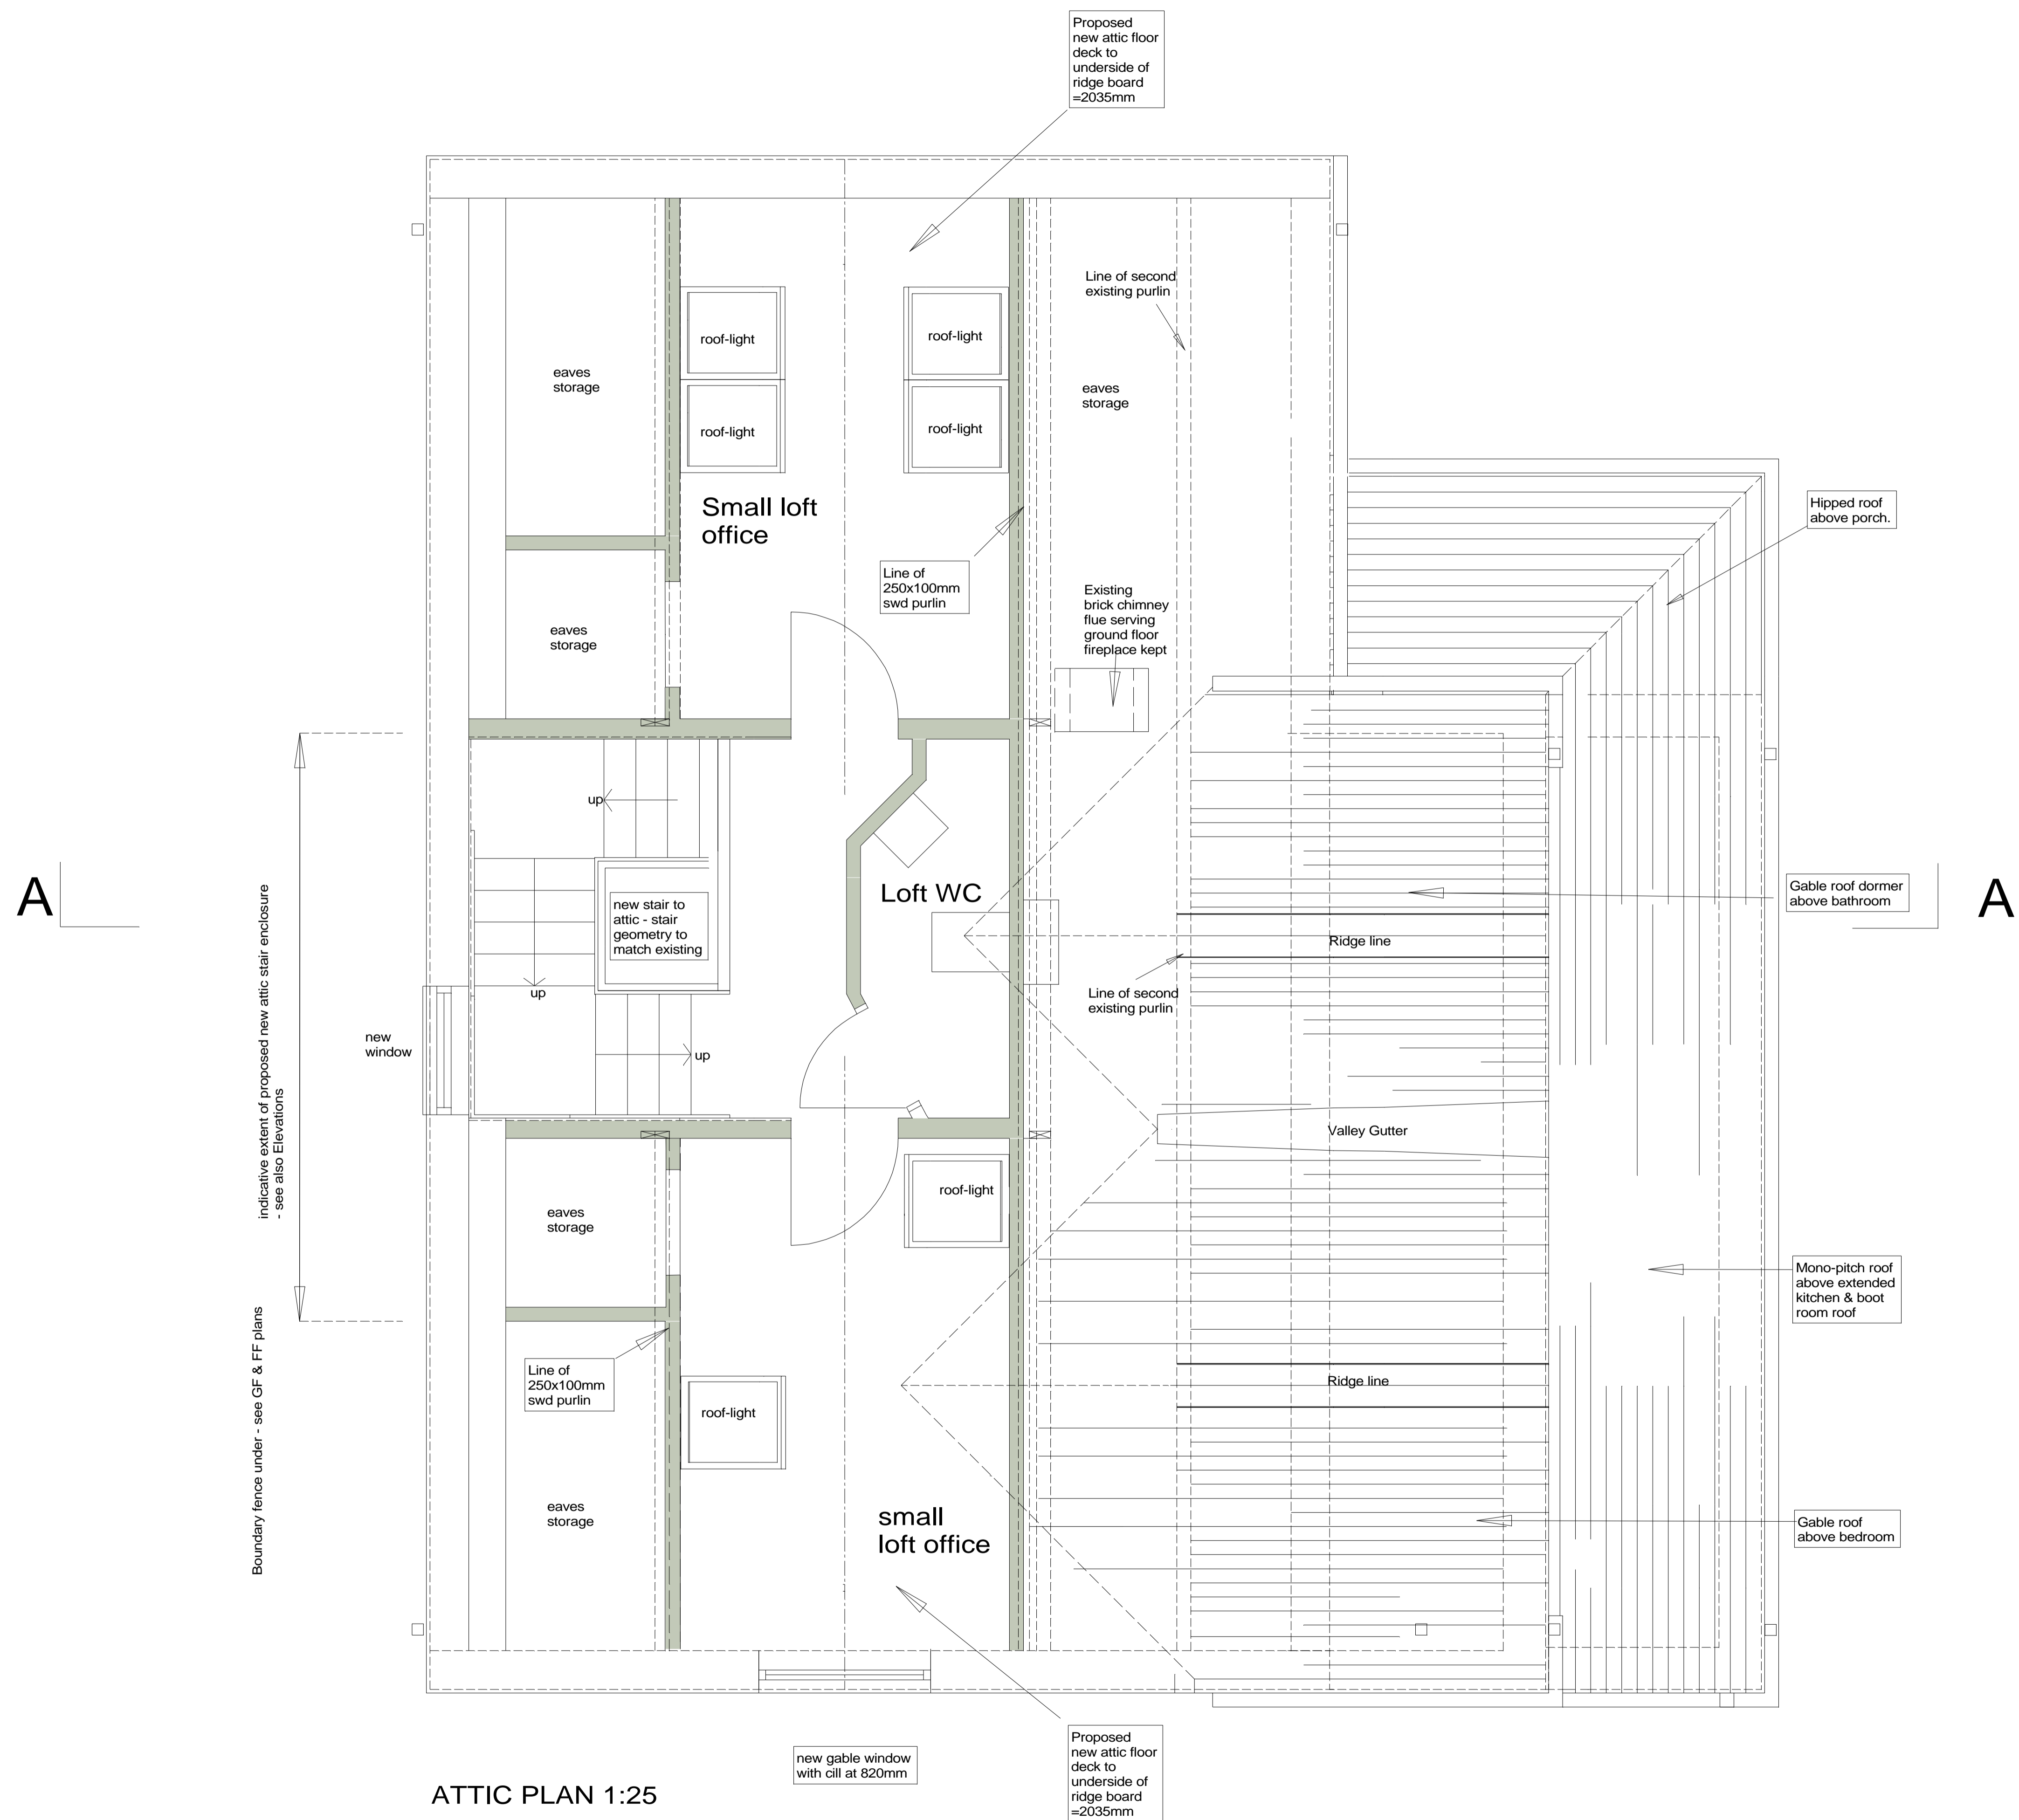

ATTIC PLAN 1:25

To WODC for Full planning - 19.11.21

amendments in response to pre-app comments	18.11.21	mn	P6
to WODC for planning pre-app advice 24.9.21			
amendments from HC call 23.9.21	24.09.21	mn	P5
amendments ref tele-discussion 20.9.21	21.09.21	mn	P4
amendments as e-mail dated 6.6.21	9.9.21	mn	P3
Landing wc & basin shown	25.08.21	mn	P2
first issue	03.08.21	mn	P1
Revisions	Date	by	Rev

Client
Hannah & Alex Crowe
'Cambo', Peaks Lane, Stonesfield

Project
ALTERATIONS & EXTENSIONS
to
Cambo, Peaks Lane, Stonesfield
Oxford OX29 8PY

Attic & Part Roof Plan -
as Proposed



STANHOPE WILKINSON ASSOCIATES
ARCHITECTS
2 Swinford Farm Eynsham Oxford OX29 4BL
Tel: (01865)883222
E-mail: office@swa-architects.co.uk

Scales 1:25 @ A1	Date	by
1:50 @ A3	25.08.2021	SW

Job No.	Drawing No.	Rev.
21420	303	P6