




North east elevation


## North west elevation

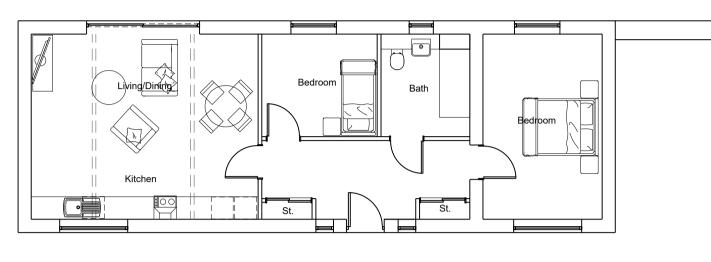



Floor plan

 

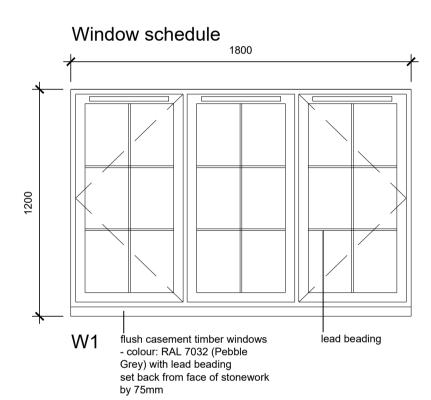


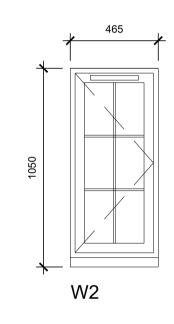


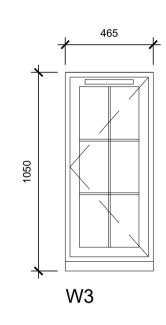


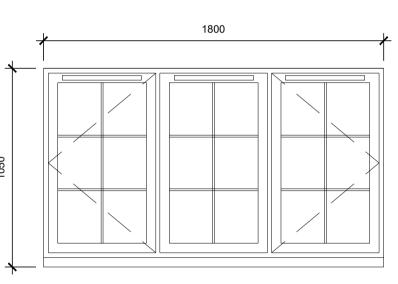



W4

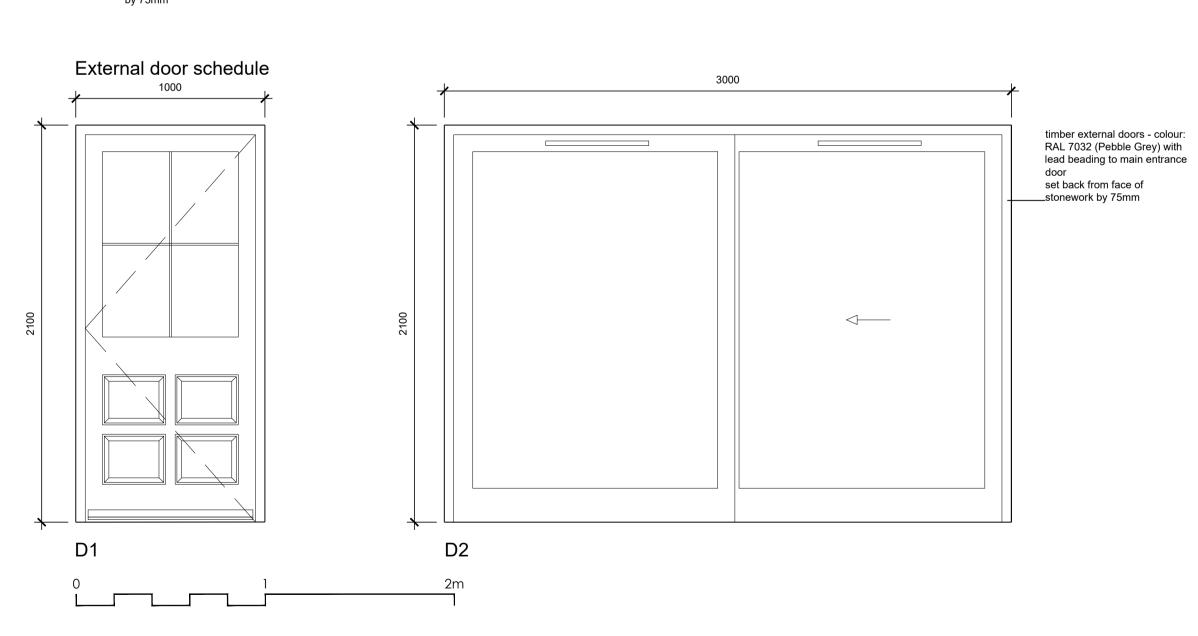


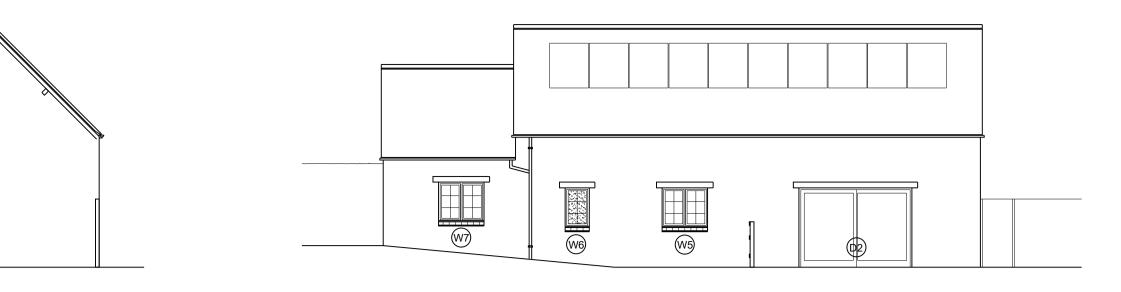


 

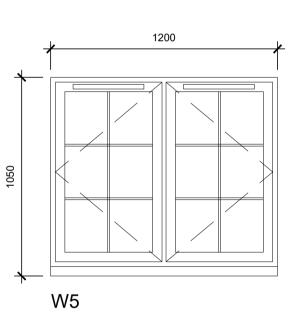

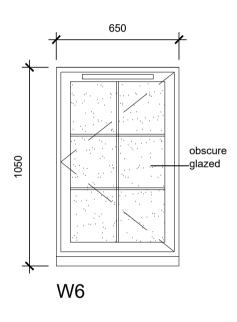

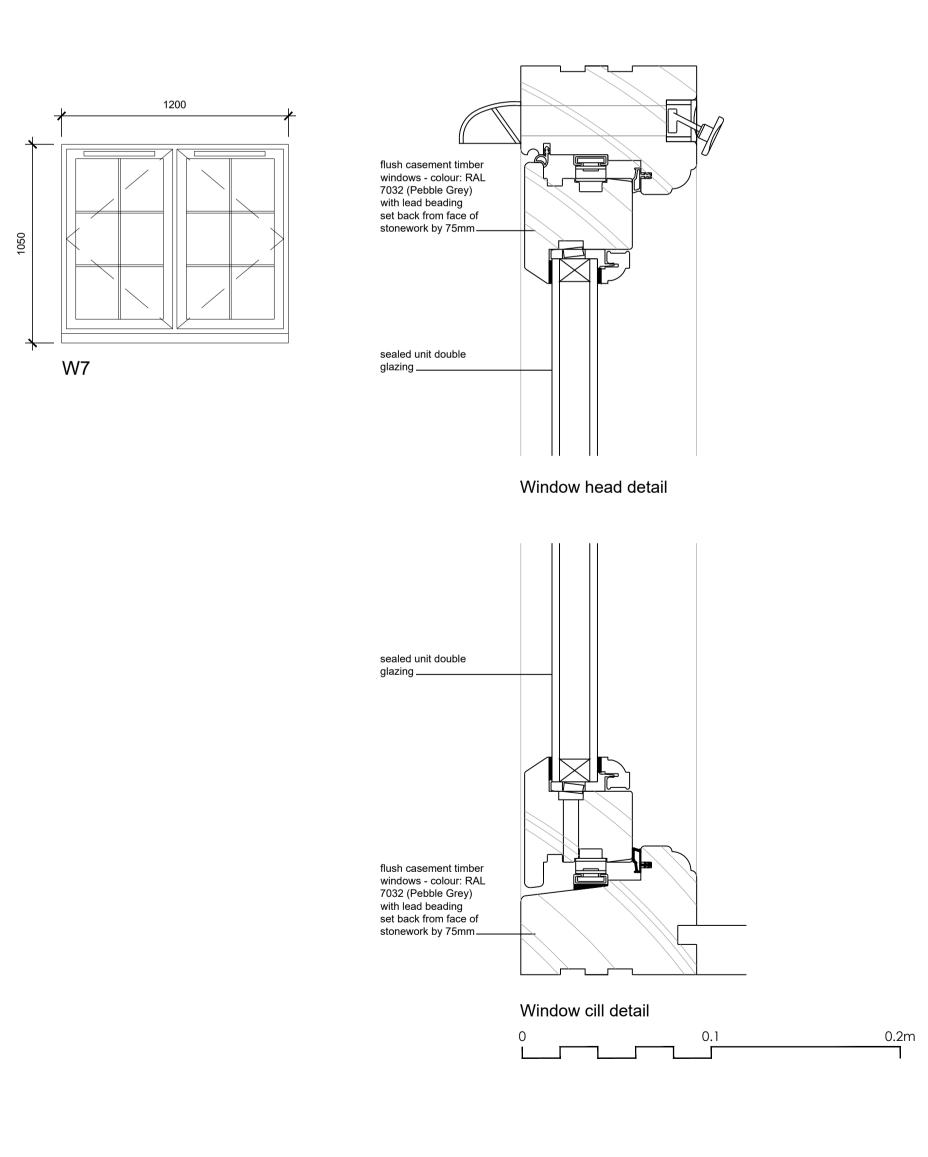

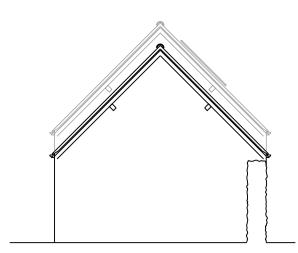

## South west elevation



Project: Rectory Farmhouse Bladon

Description: Window and external door details

Date: 17 May 2021 Scale: 1:100,1:20, 1:2@A1 Drawing no: 19008-P.02A