



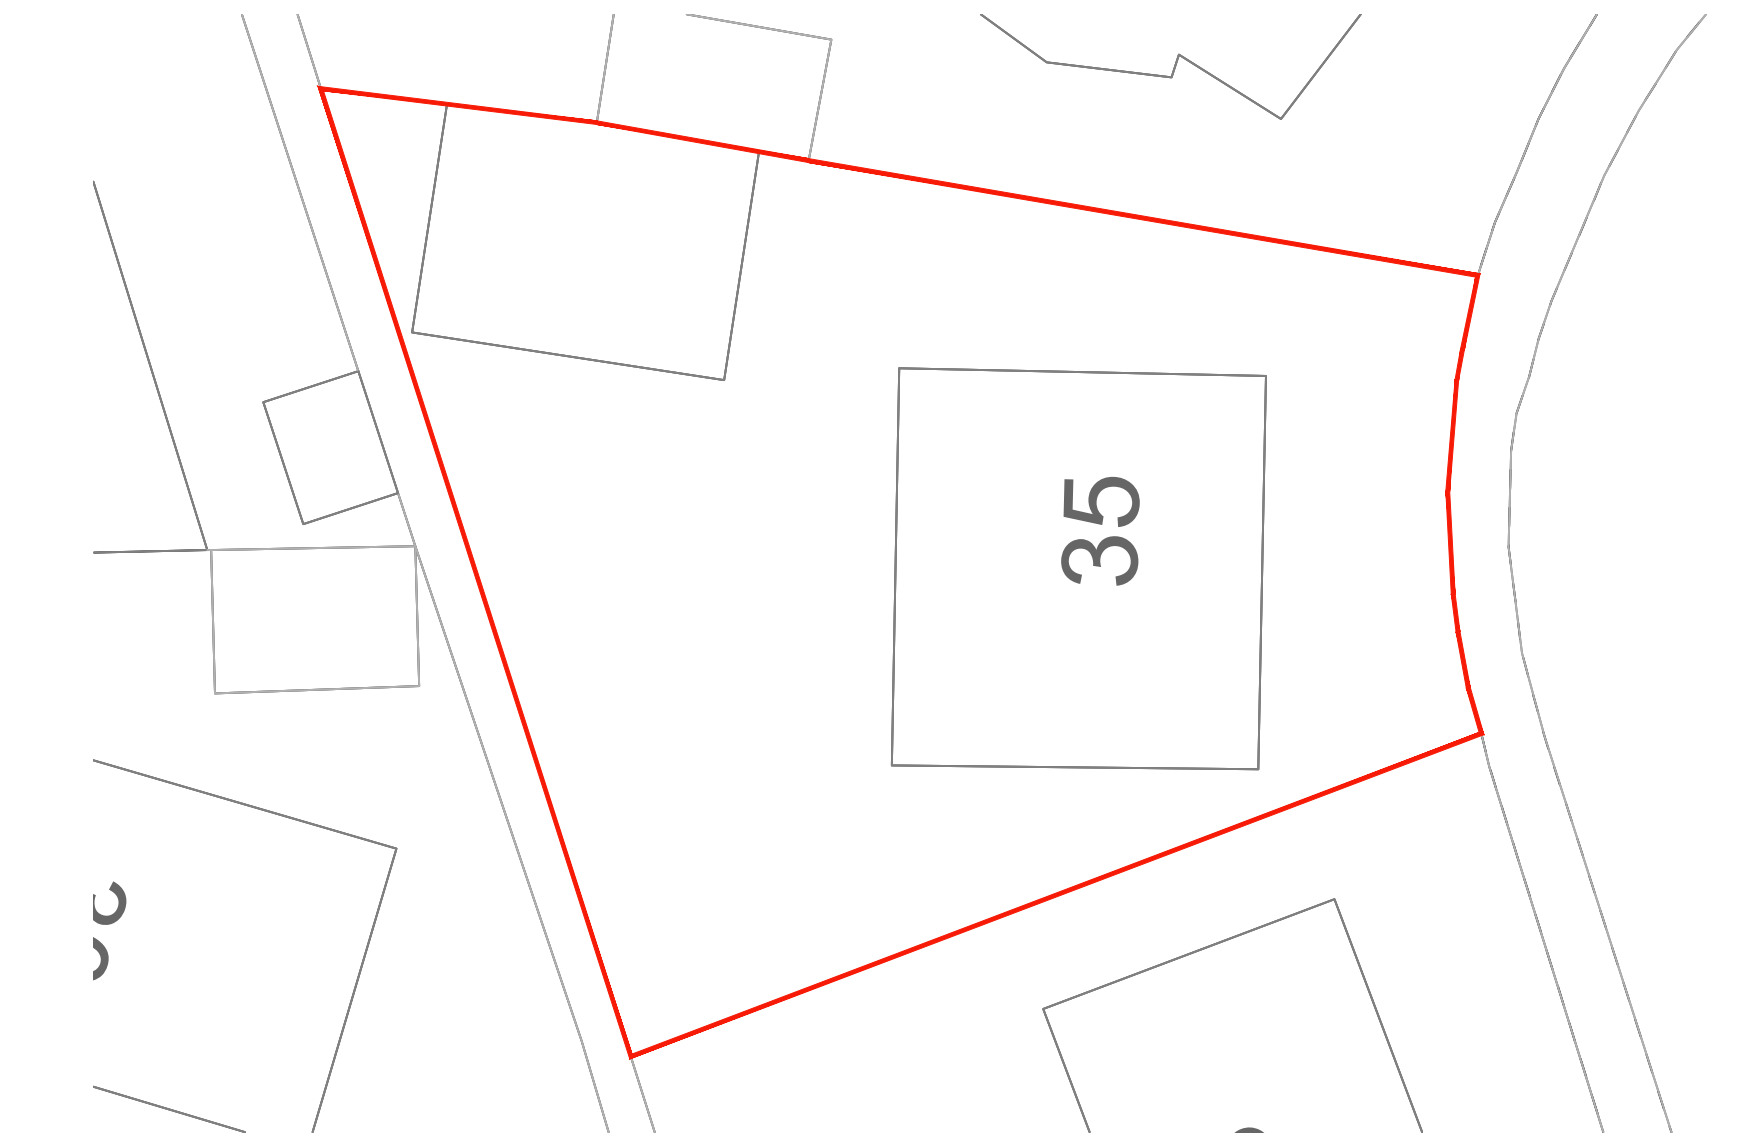


Location Plan 1:1000




Site Plan 1:200

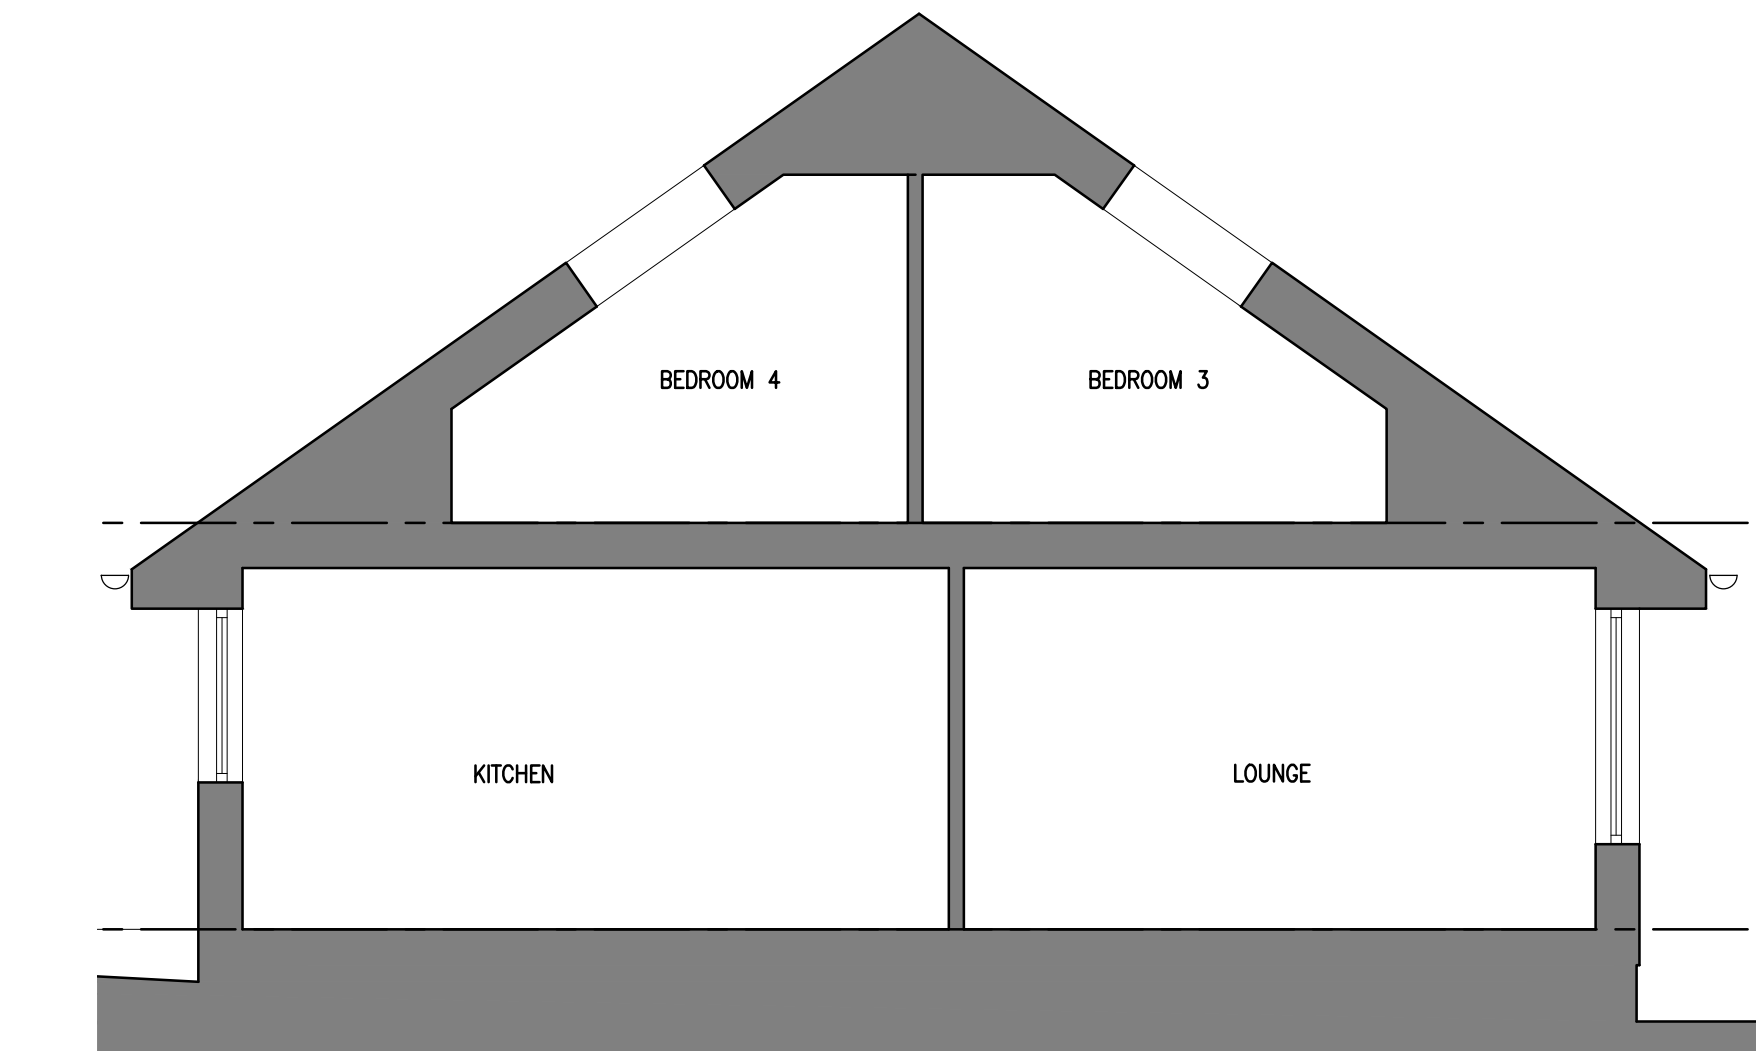


Existing Section A-A 1:100

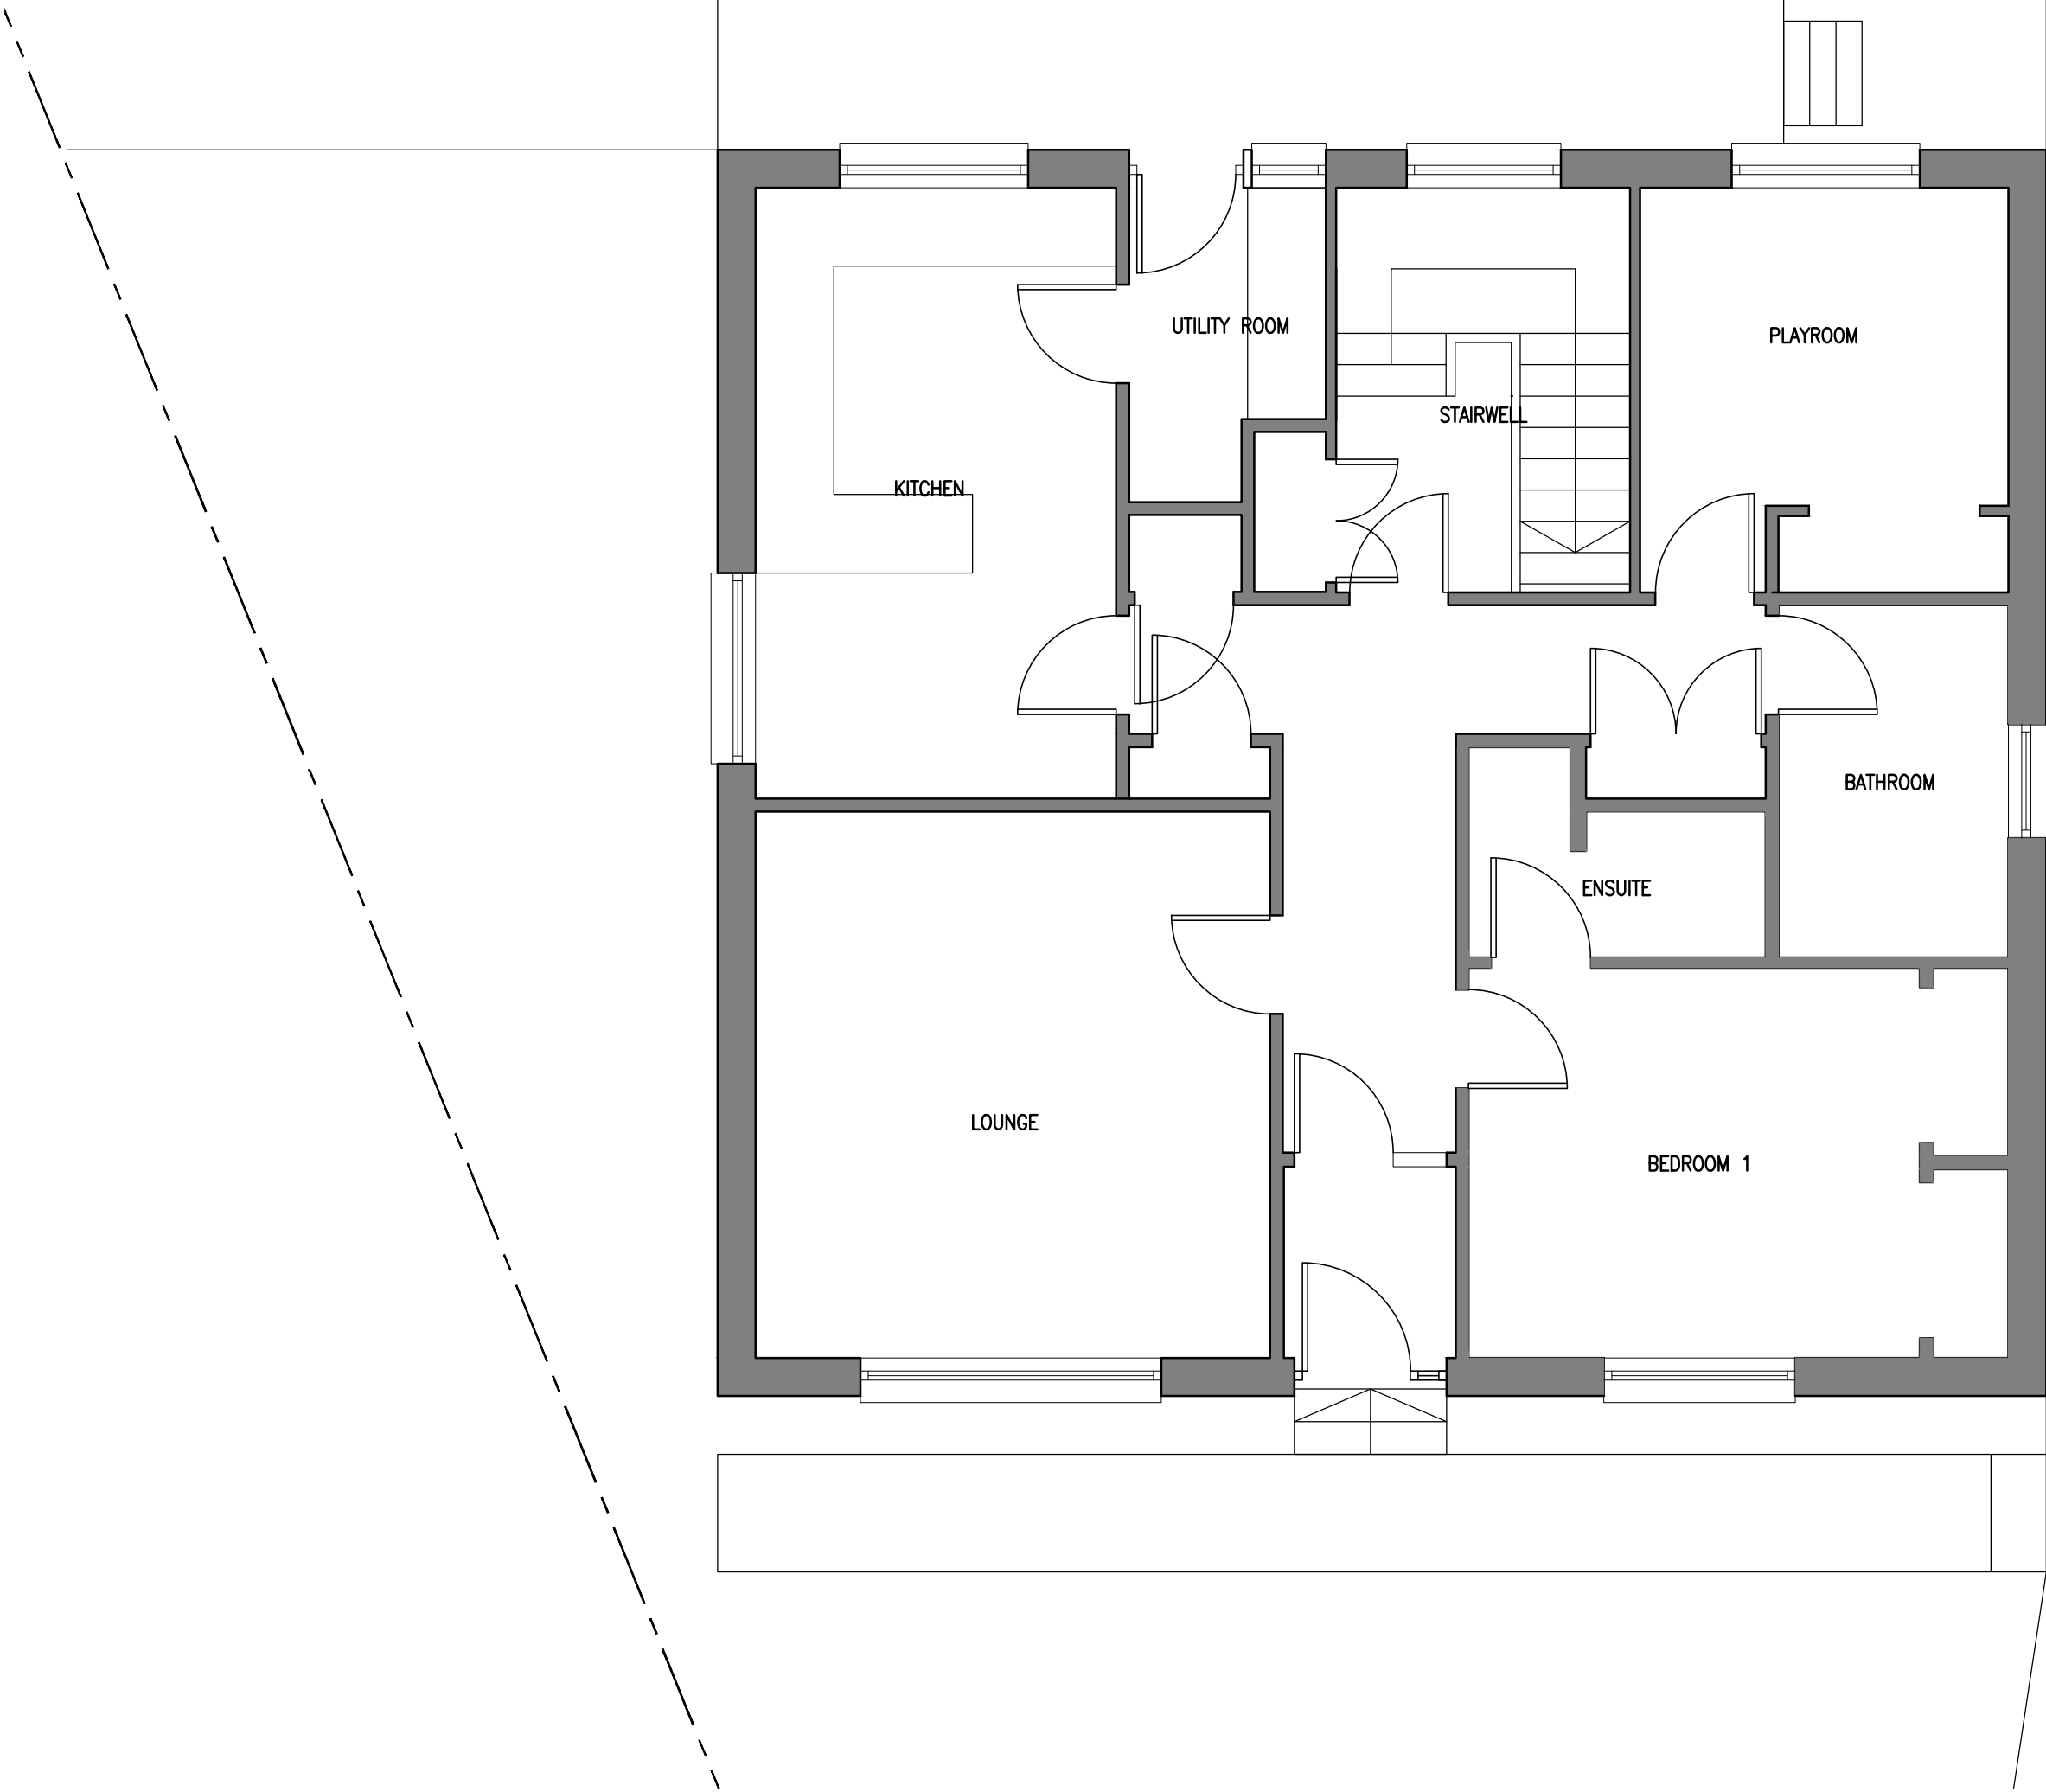

Existing Ground Floor Plan 1:50

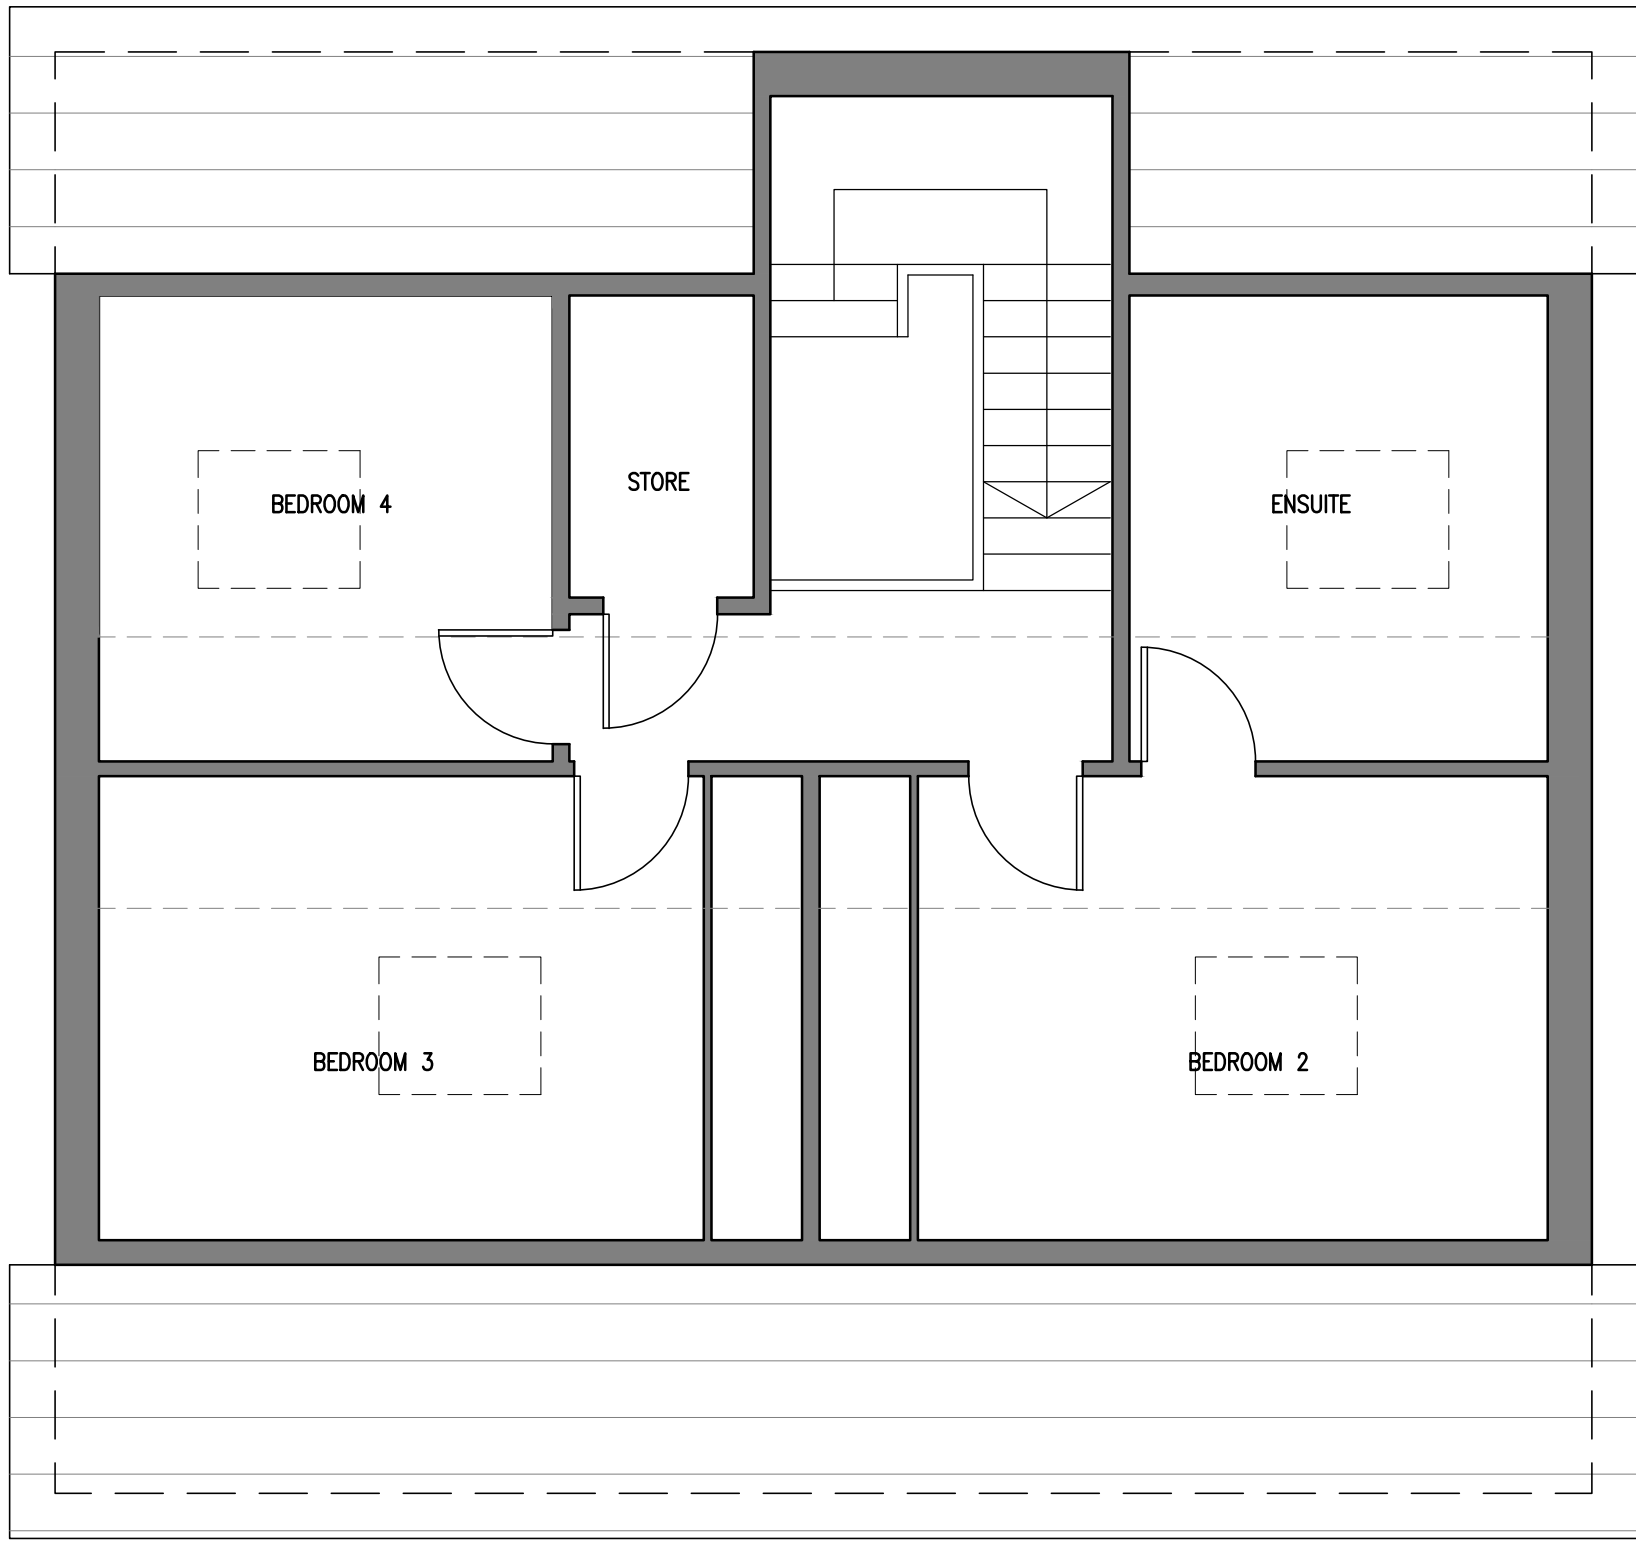


Existing First Floor Plan 1:50

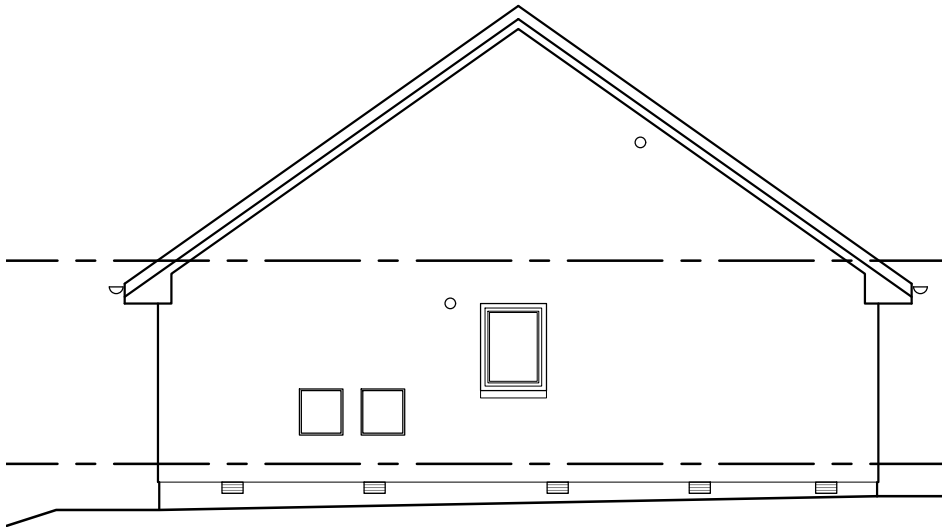


Existing North Elevation 1:100



Proposed East Elevation 1:100

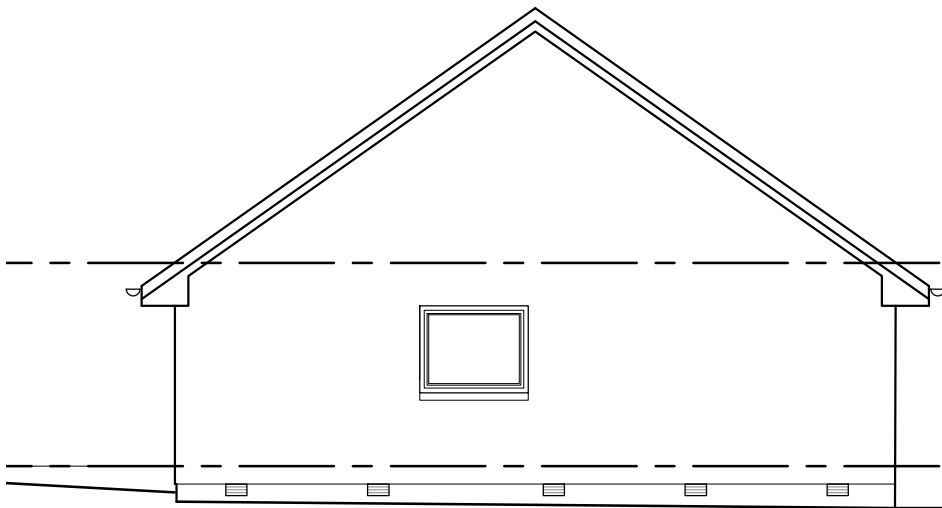

Existing South Elevation 1:100

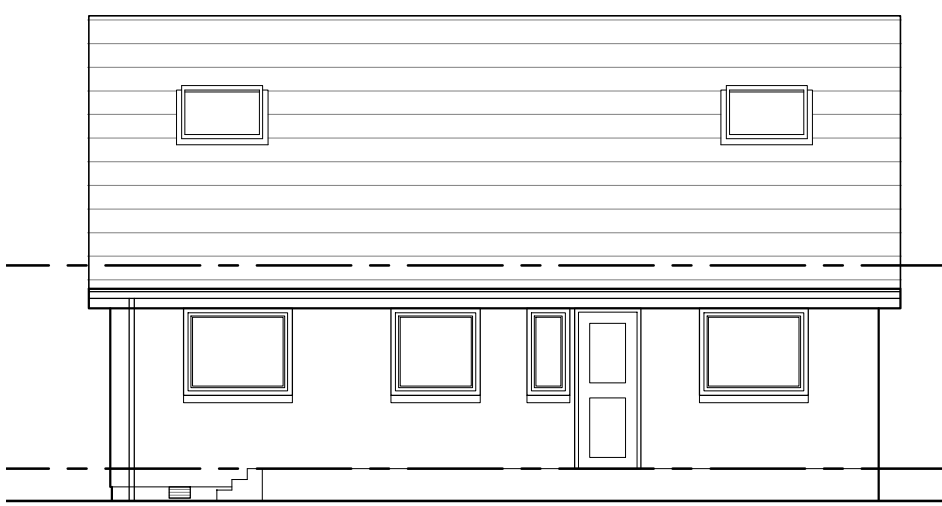

Proposed West Elevation 1:100

DO NOT SCALE FROM DRAWING

All dimensions to be checked on site prior to construction and manufacture, and any discrepancies to be reported to Architect prior to ordering of materials and prior to carrying out any construction work.

This drawing is copyrighted and must not be reproduced in whole or part without prior written permission. This drawing must not be scaled for construction purposes.

CONSTRUCTION (DESIGN AND MANAGEMENT) REGULATIONS 2015

The designs on this drawing are prepared with the consideration of the need to identify hazards and give regard to the hierarchy of risk control.

This drawing is to be read in conjunction with project specific standard hazard and risk assessment, where relevant.

Works to be carried out in accordance with the Construction Phase Health & Safety plan prepared by the Principal Contractor

rev.	description	date
1	Initial Design	03.10.21
2	Revised Design	03.10.21
3	Final Design	03.10.21

Ewen Buchan
Chartered Architect
ewen@eb-architect.com
07735043466
eb-architect.com

client.
Mr & Mrs Lawie
35 Bracken Road
Portlethen, AB12 4TA

project.
Proposed Extension & Internal alterations

drawing.
Existing Plan, Section & elevations

status
Existing Drawings

scale.	1:50	drawn by.	EB
date.	03.10.21	check by.	EB
job no.	2150	dwg no.	SD01