





South East Elevation (front)
scale - 1:50



South West Elevation (side)
scale - 1:100

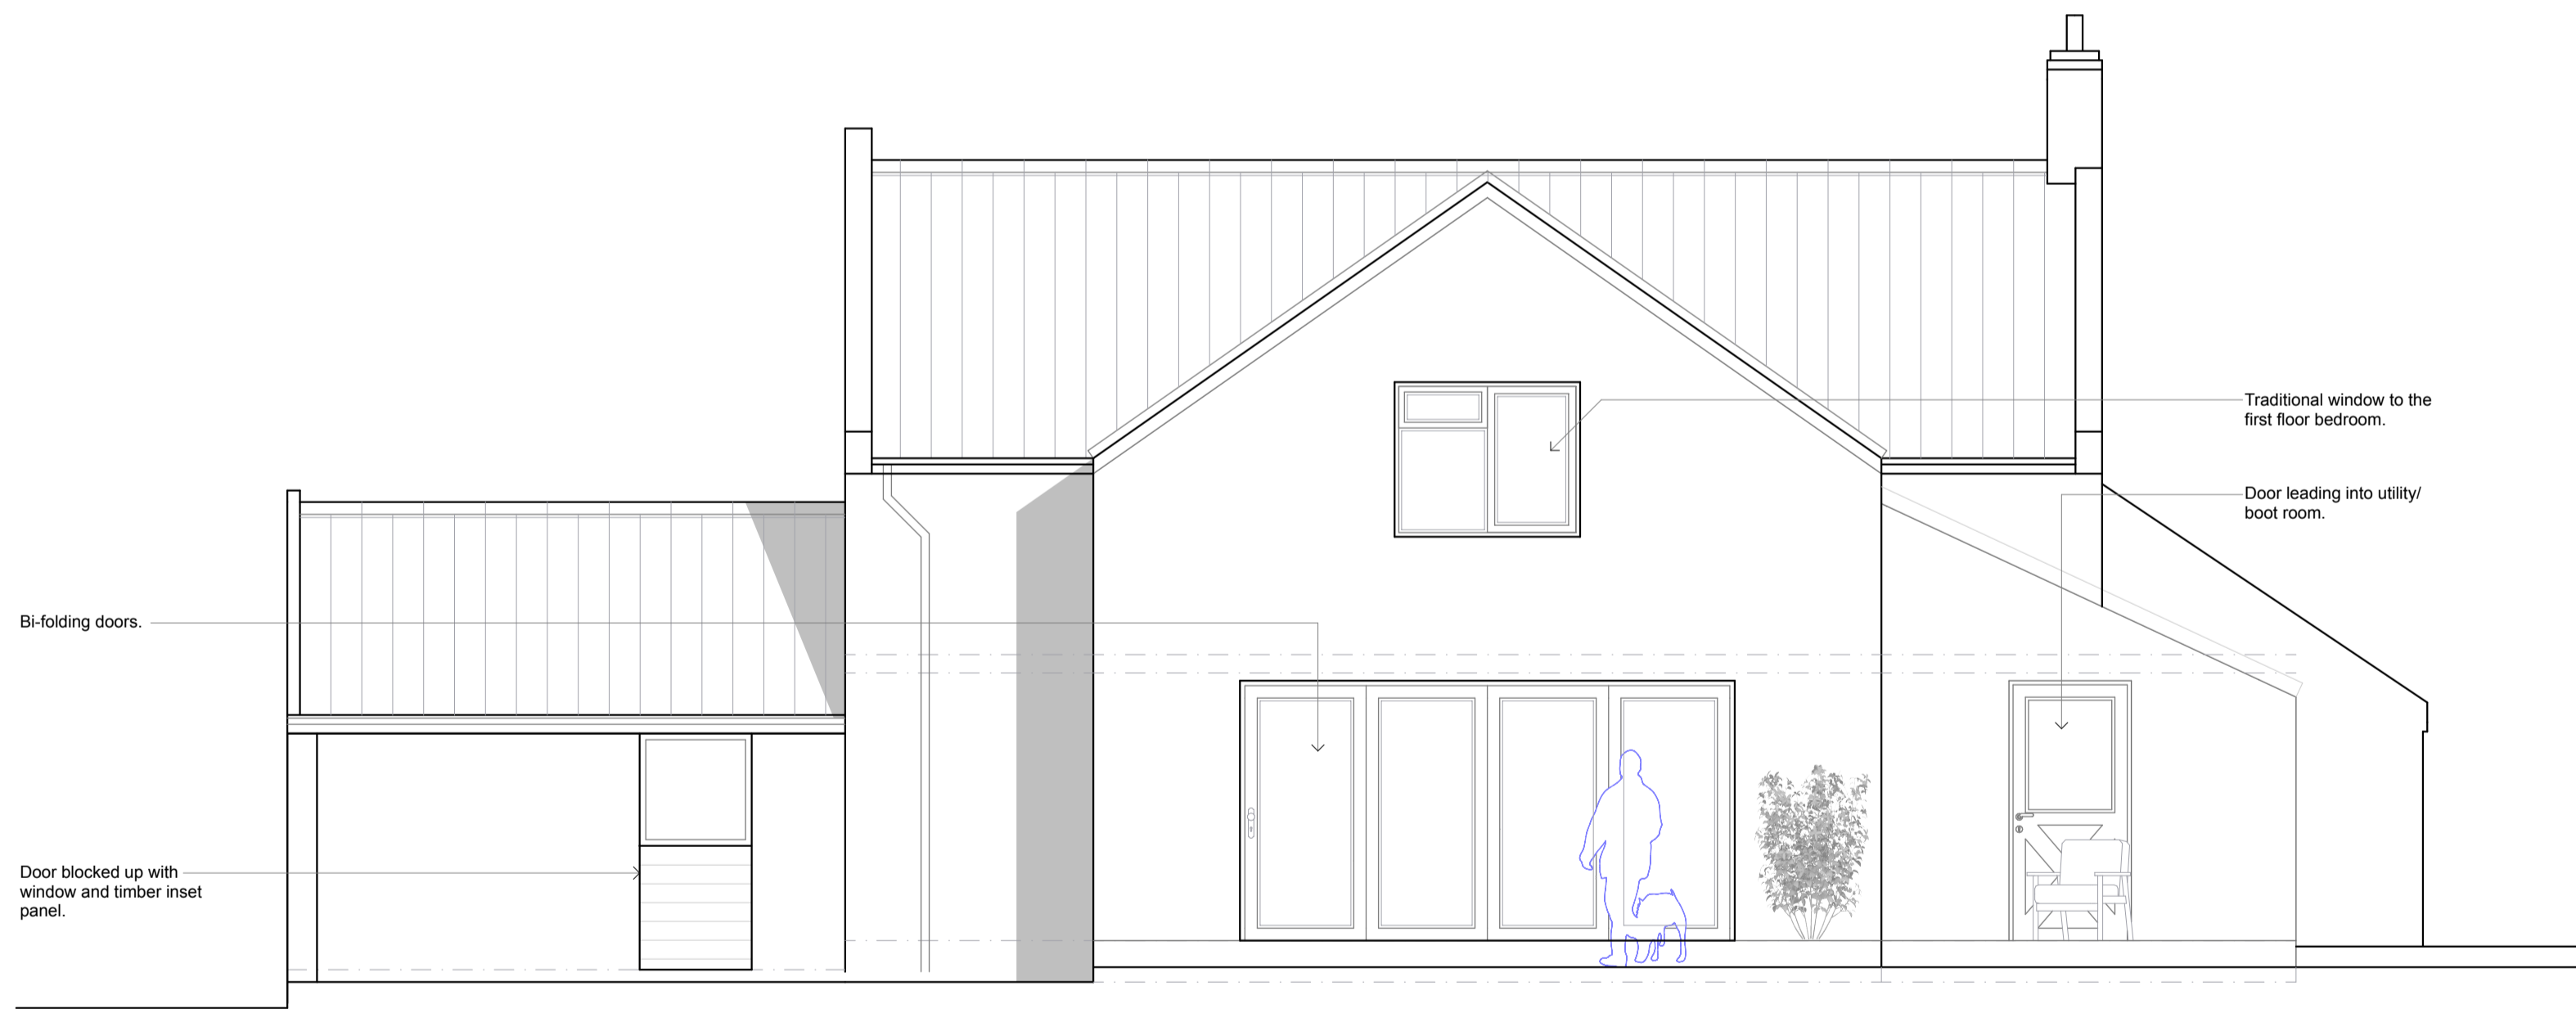

North West Elevation (rear)
scale - 1:50

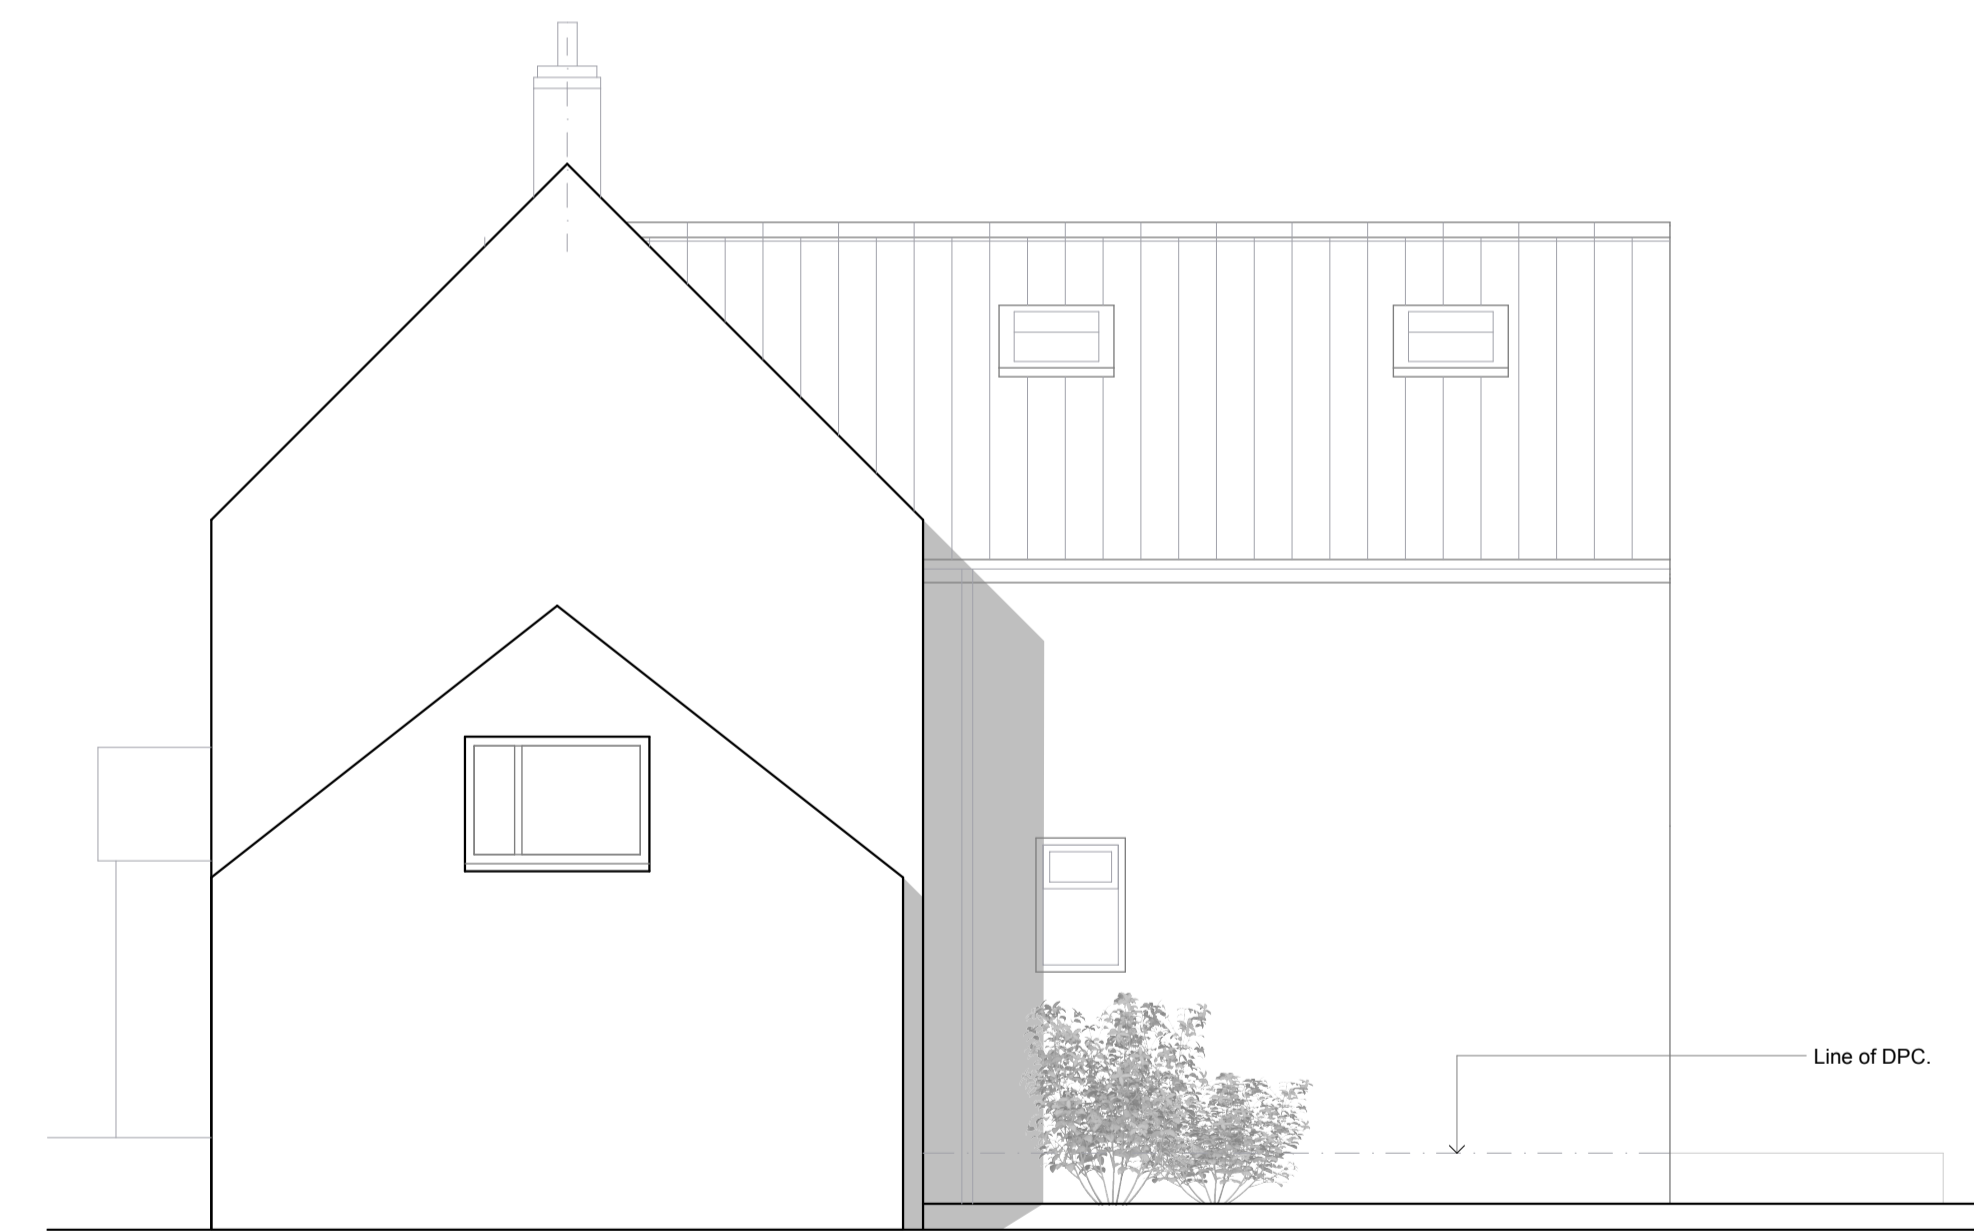

North East Elevation (side)
scale - 1:100

Note: Drawing not to be scaled. Contact Sterne Design for any additional dimensions needed and all dimensions to be checked on site by contractor prior to works commencing.

Amendments:

Job Title: Proposed two-storey rear extension and internal alterations to White House, Meeting Hill Road, Meeting Hill, Worstead, NR28 9LR.

Applicant: Mr & Mrs Pedro
Drawing Title: Proposed Drawing 2 (A1 paper size)

STERNE
DESIGN
Architecture | Design | Studio

Drawn: Luke Sterne
Job no: 21.082.03
Date: 13.11.2021
Drawing no: SK02
Rev:



PL2 DRAWING ELEVATIONS