



Gateshead Road (Westbound) ▶

◀ Gateshead Road (Eastbound)

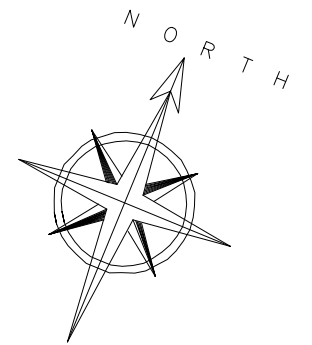


Grass Verge

Footpath

 

Scale Bar

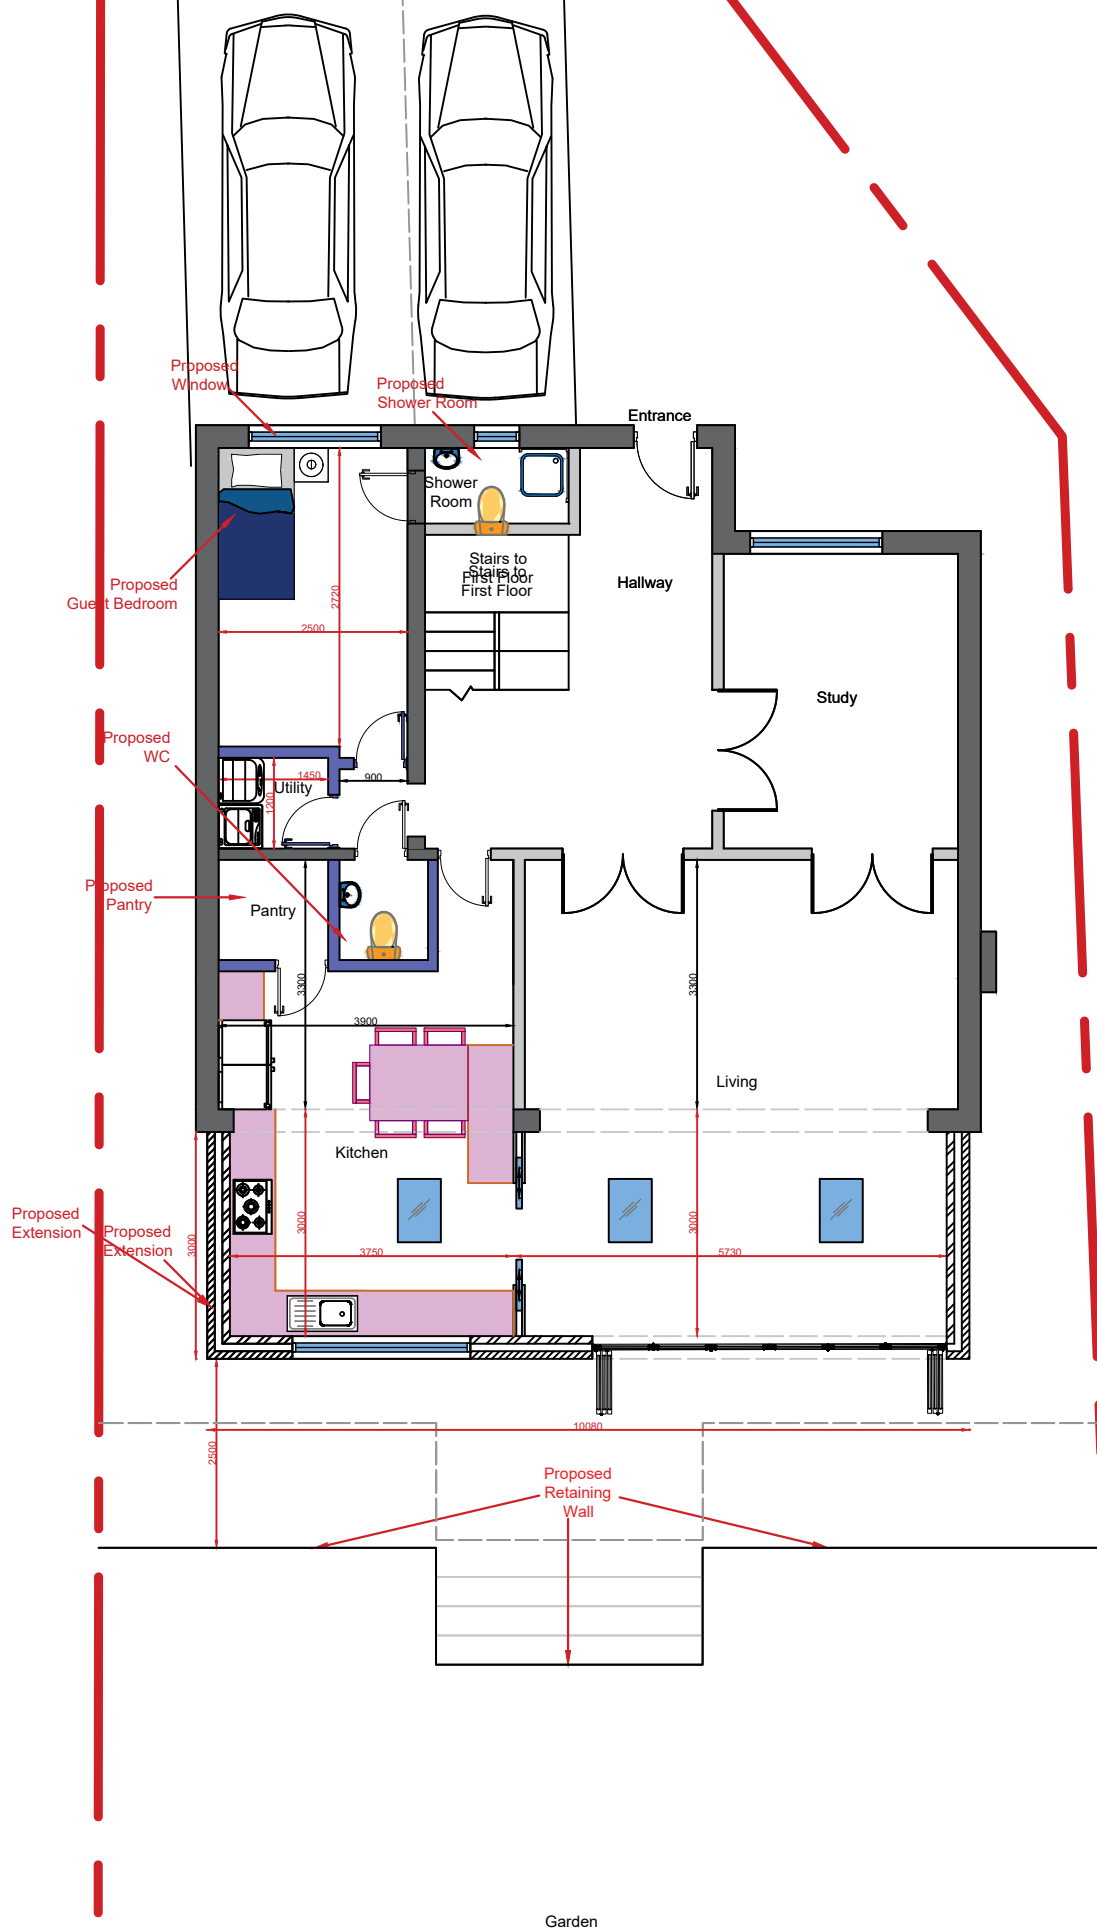

Proposed Ground Floor Plan



Website: www.1stconstruction.co.uk
E-mail: info@1stconstruction.co.uk
Phone: 020 7433 3651
Address: 565 Finchley Road
Hampstead
NW3 7BN

This drawing is the copy right of 1st Construction (UK) Ltd and may not be amended, copied or reproduced without written permission. No liability will be accepted for amendments made.

All Dimensions to be confirmed by contractor on site. Do not scale off this drawing.

All calculations and drawings must be checked and verified by Building Control prior to work commencing.

A01	Issued to Client	31/08/21
No.	Revision/Issue	Date

Drawing Title
Proposed Ground Floor Layout Plan
(Option A)

Client
Mr & Mrs Murali

Project Name and Address
285a Gateshead,
Hertsmere,
Borehamwood,
WD6 5LZ

Project WD6 5LZ.006	Sheet
Date August 2021	A3
Scale 1:100	