



EXISTING DRAWINGS

PROPOSED DRAWINGS

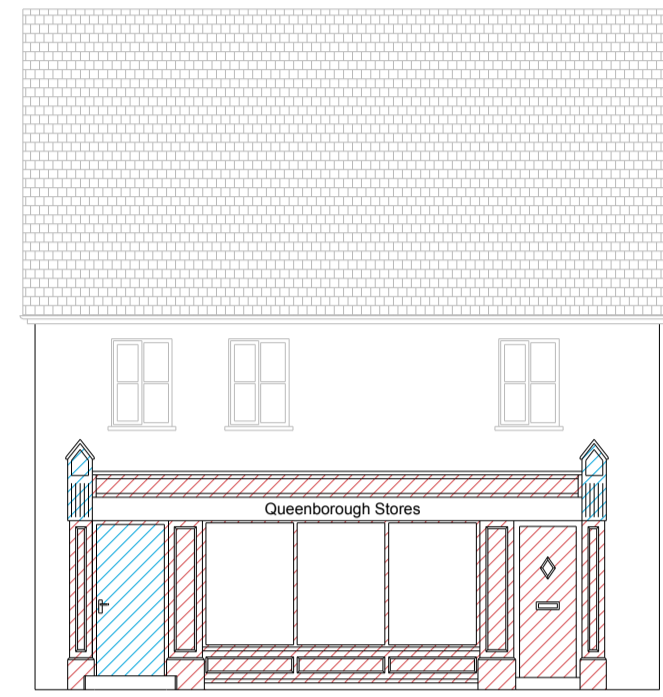


NORTH ELEVATION

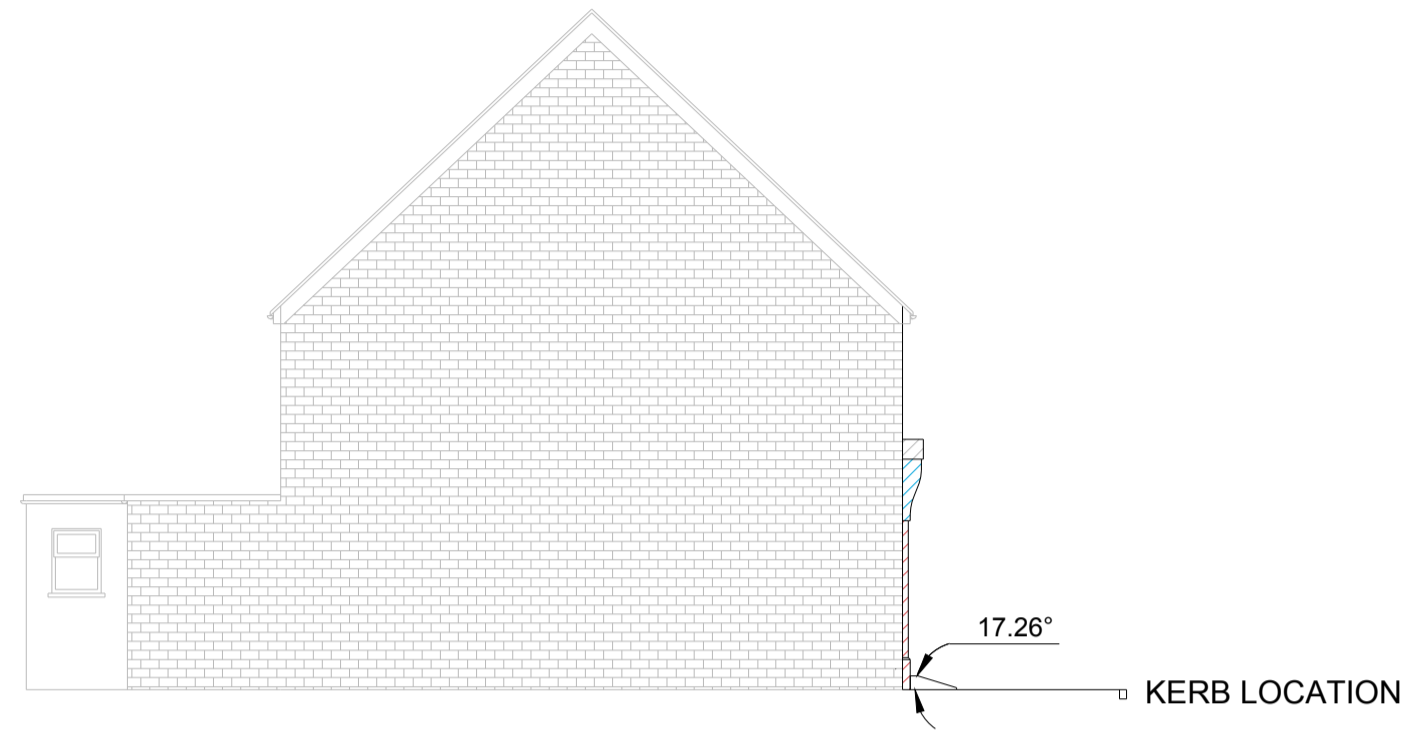


EAST ELEVATION




NORTH ELEVATION

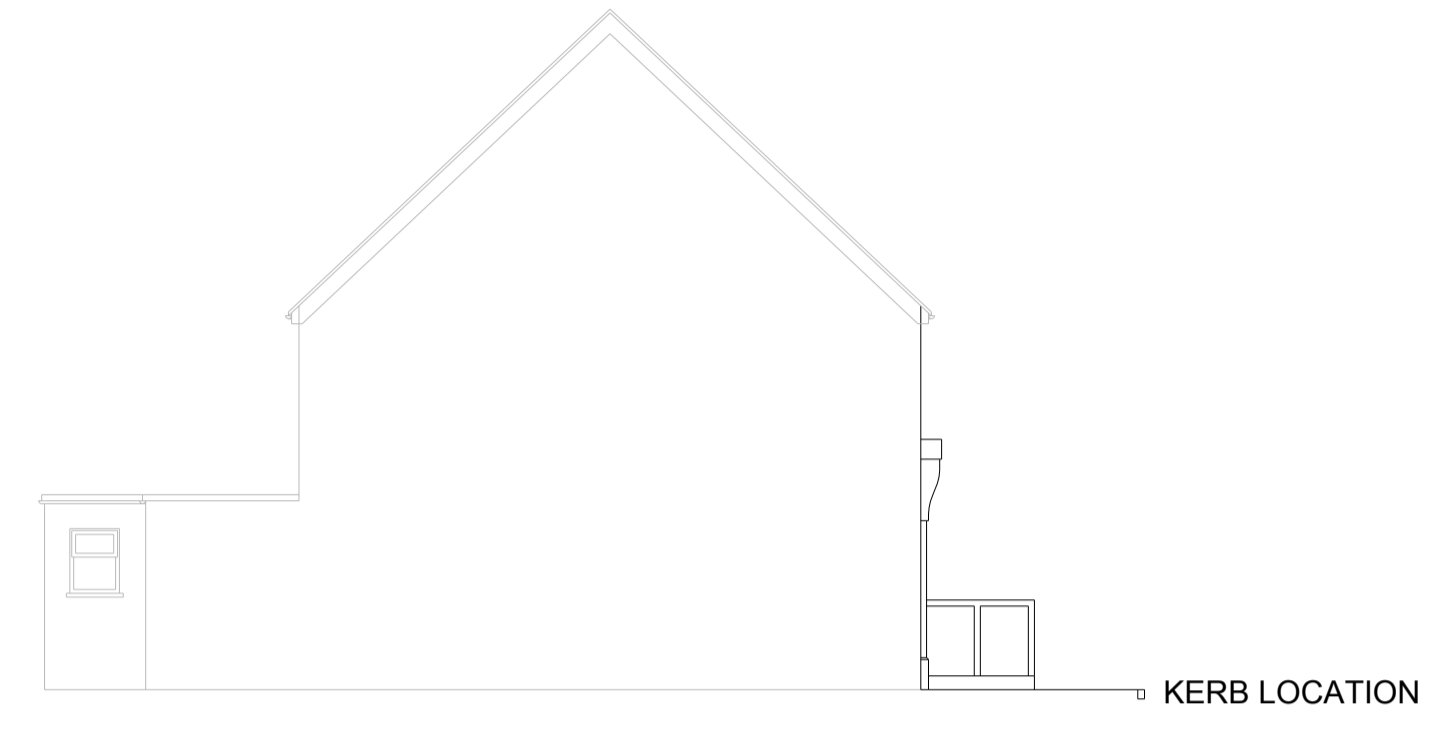

EAST ELEVATION

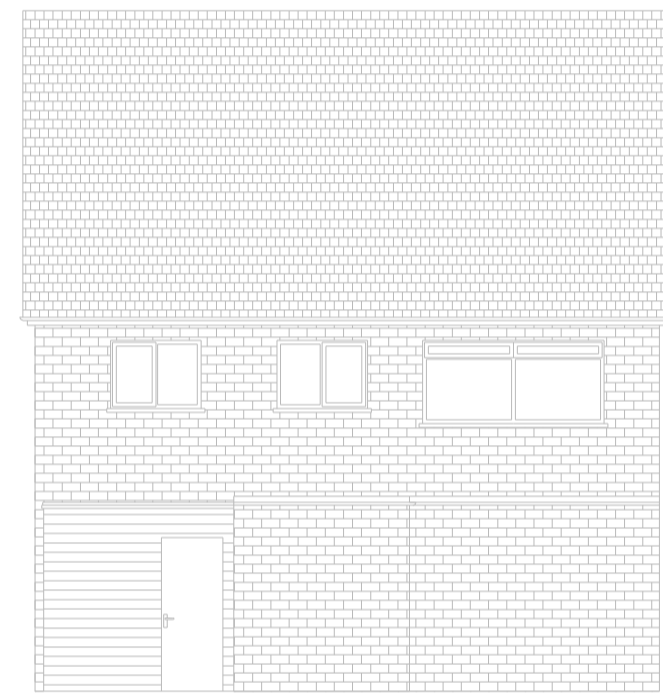


SOUTH ELEVATION

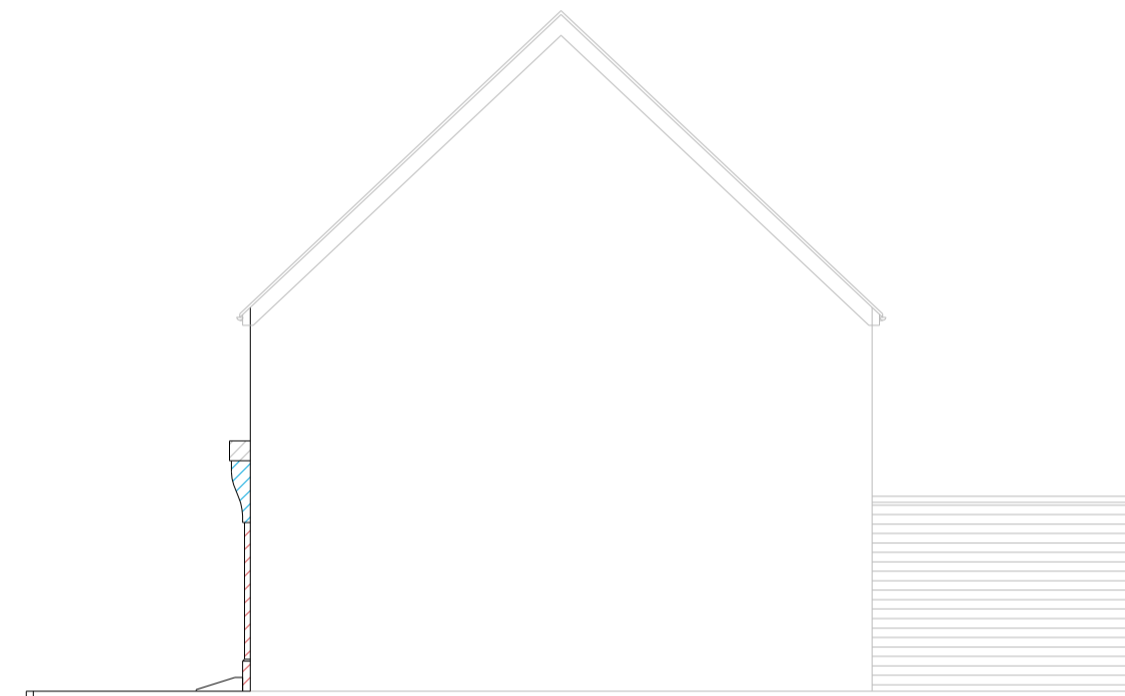


WEST ELEVATION



SOUTH ELEVATION

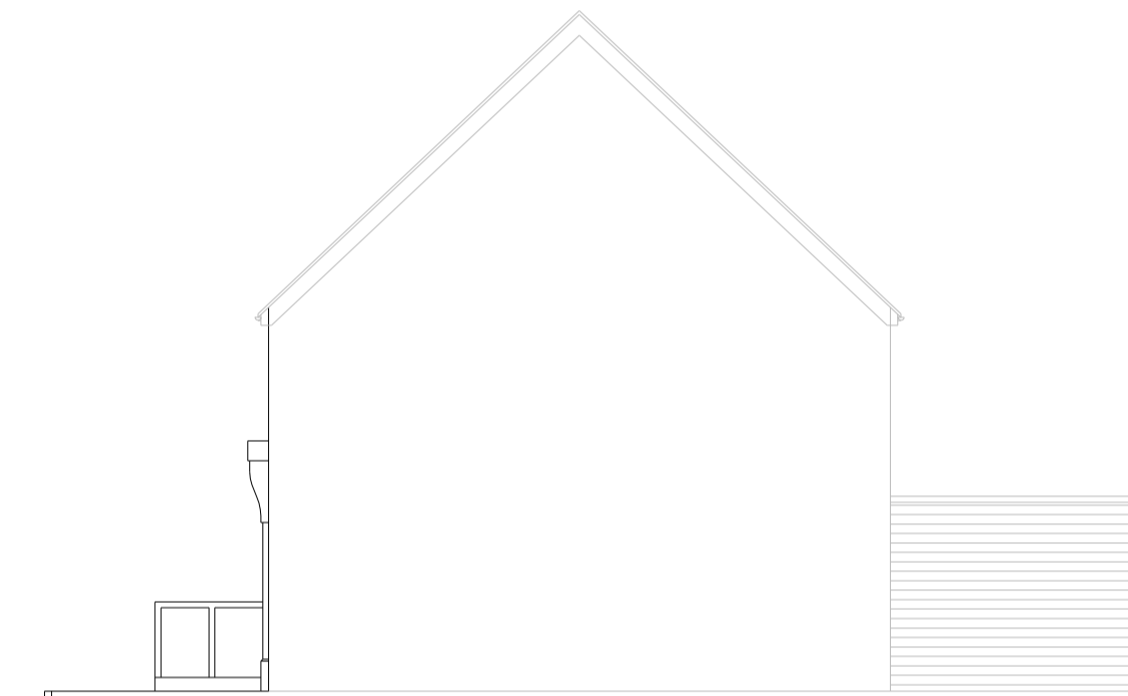


WEST ELEVATION

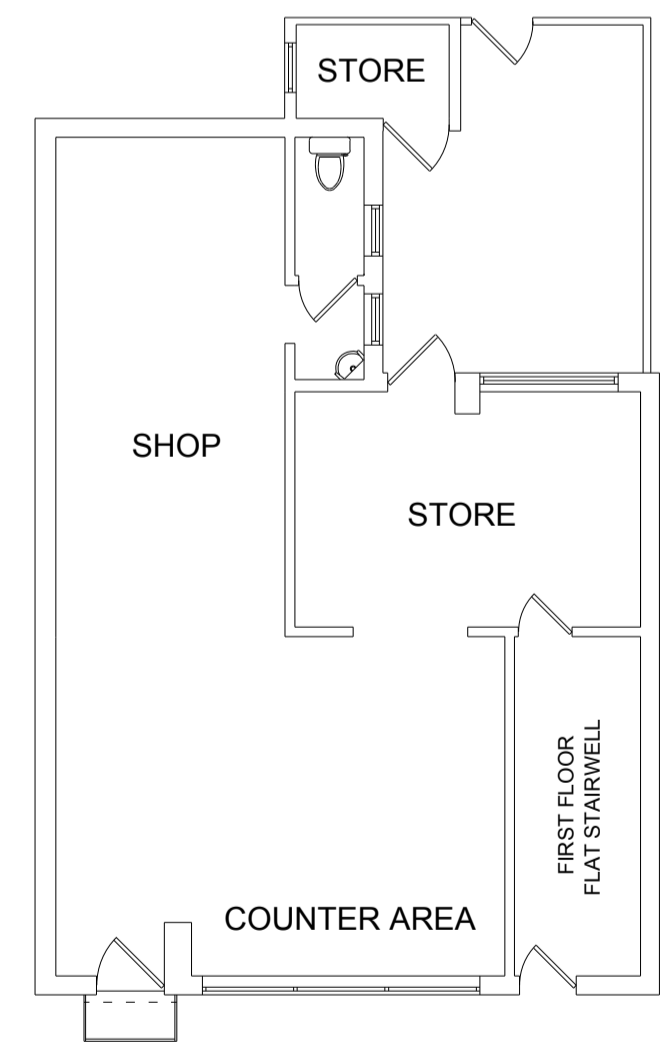

GROUND FLOOR



GROUND FLOOR

 

-		For planning purposes only. Not to be scaled. Measurements to be taken on site.	
NAME OF ORGANISATION		AJW-CS	
JOB ARCHITECT			
JOB TITLE		37-39 High Street Queenborough ME11 5AA	
DRAWING TITLE		EXISTING AND PROPOSED ELEVATIONS AND FLOOR PLANS	
JOB NO.	DRAWING NO.	PL 001	
REVISION		1	
SCALE	DATE	DRAWN BY	CHECKED BY
1:100 A1	28/10/21	L MURR	