
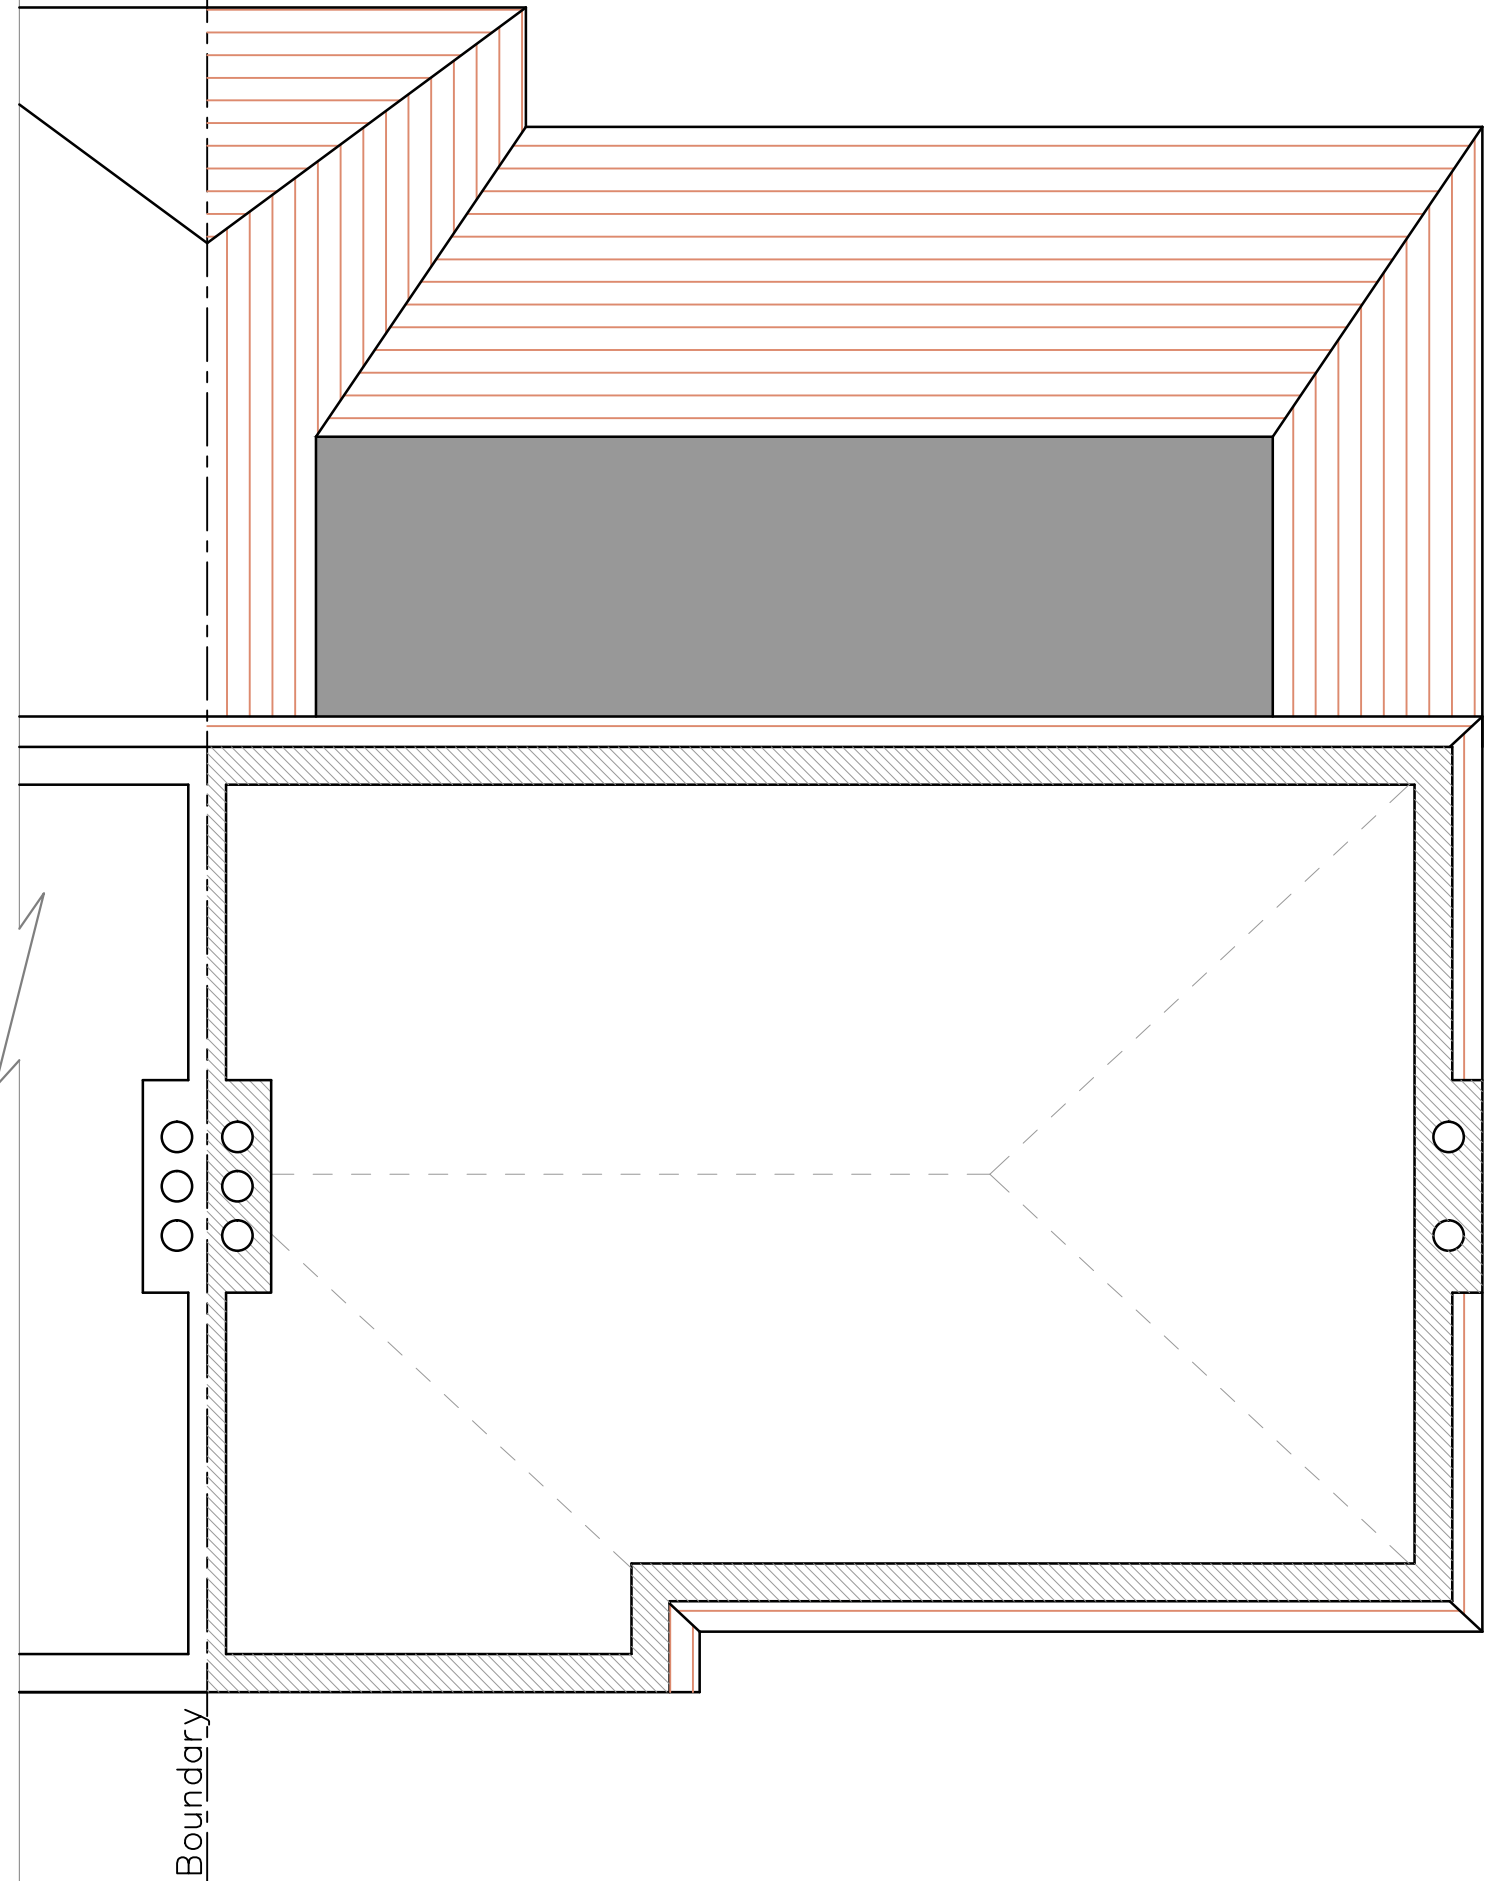


Scale Rule 1 : 50

 

Existing Loft Floor Plan

NOTES

Do not scaled this drawing.  
Can be scaled for planning purposes  
All dimensions to be checked on site prior to commencement or manufacture

Copyright always remains with TSJ Drawings and is protected by the Copyrights Act Section 47 1988 Act.

Written permission must be obtained from TSJ Drawings to use these drawings by any Third Party in advance of such use.

THIS DRAWING IS TO BE READ IN CONJUNCTION WITH THE FOLLOWING DRAWINGS 01, 02, 03, 04, 10, 11, 12

Rev	Date	By	Ck	Comment



Unit 8  
 48A Upper Fant Road  
 Maidstone  
 Kent  
 ME16 8DN  
 Tel : 01622 715588  
 email : info@tsjdrawings.co.uk  
 website : www.tsjdrawings.co.uk

Client  
 Mr. J. Willoughby

Site Address  
 7 Fairlawn Close  
 Teston  
 Kent.  
 ME 18 5AY

Drawing Title  
 Existing  
 Loft Floor Plan

Status  
 Planning / LDC

Scale 1/50 @A3	Date 08/11/21		
Designed by SJ	Drawn by HD	Checked by SJ	Approved by -

Drawing No. 21/1180/HD/02/2	Rev. A
--------------------------------	-----------