
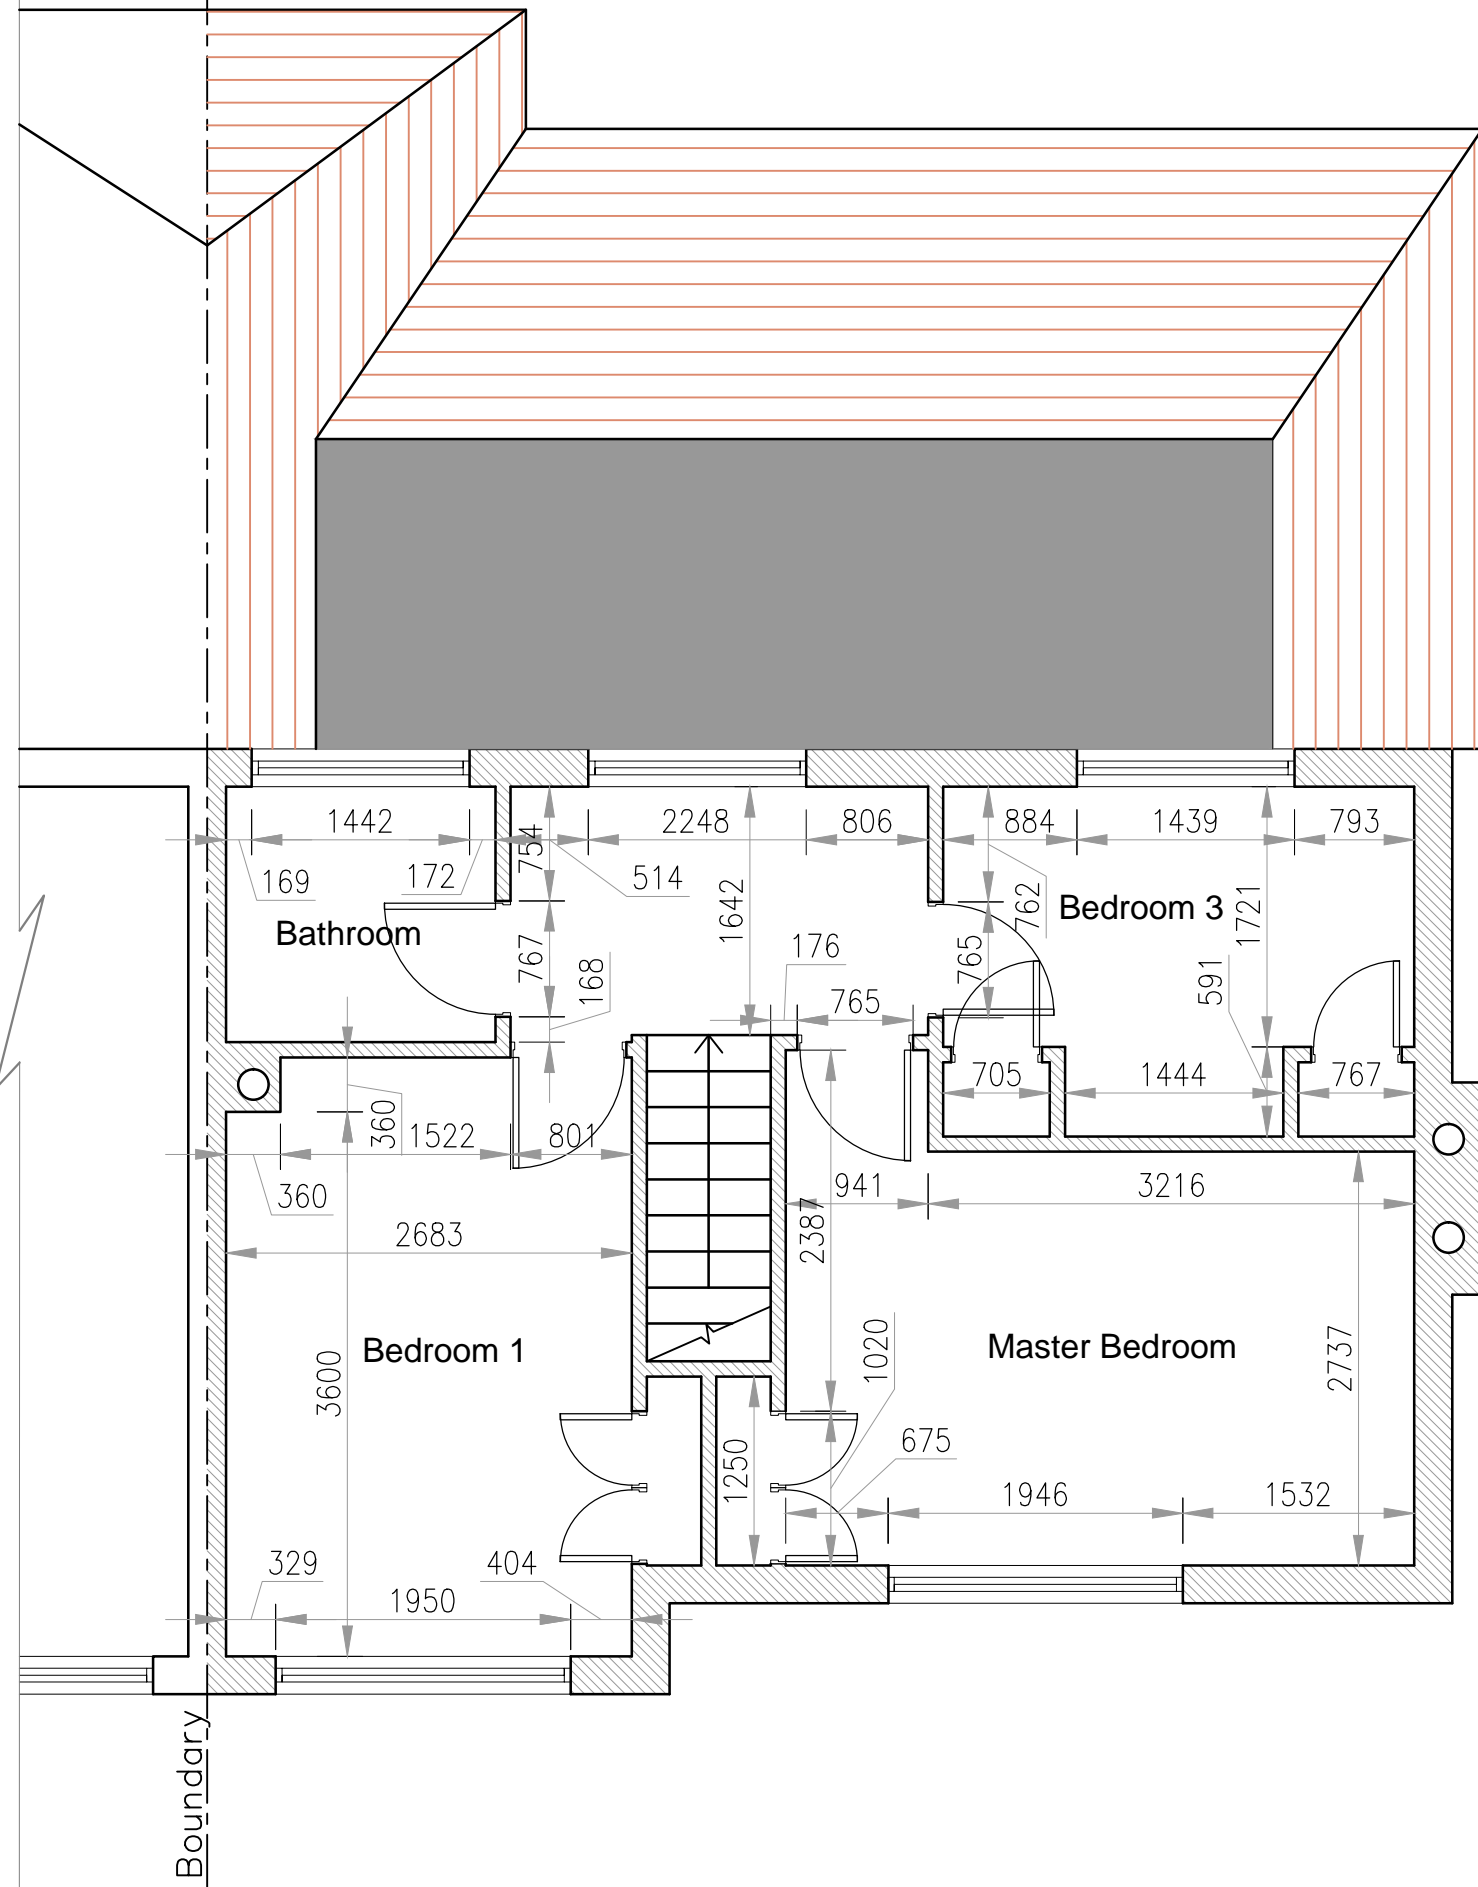


Scale Rule 1 : 50

 

Existing First Floor Plan

NOTES

Do not scaled this drawing.
 Can be scaled for planning purposes
 All dimensions to be checked on site prior to commencement or manufacture

Copyright always remains with TSJ Drawings and is protected by the Copyrights Act Section 47 1988 Act.
 Written permission must be obtained from TSJ Drawings to use these drawings by any Third Party in advance of such use.

THIS DRAWING IS TO BE READ IN CONJUNCTION WITH THE FOLLOWING DRAWINGS 01, 02, 03, 04, 10, 11, 12

Rev	Date	By/Ck	Comment



Unit 8
 48A Upper Fant Road
 Maidstone
 Kent
 ME16 8DN
 Tel : 01622 715588
 email : info@tsjdrawings.co.uk
 website : www.tsjdrawings.co.uk

Client
Mr. J. Willoughby

Site Address
 7 Fairlawn Close
 Teston
 Kent.
 ME 18 5AY

Drawing Title
Existing First Floor Plan

Status
Planning / LDC

Scale	1/50 @A3	Date	08/11/21
Designed by	SJ	Drawn by	HD
Checked by	SJ	Approved by	-

Drawing No.
21/1180/HD/02/1

Rev.
A