



EXISTING FLOOR PLANS

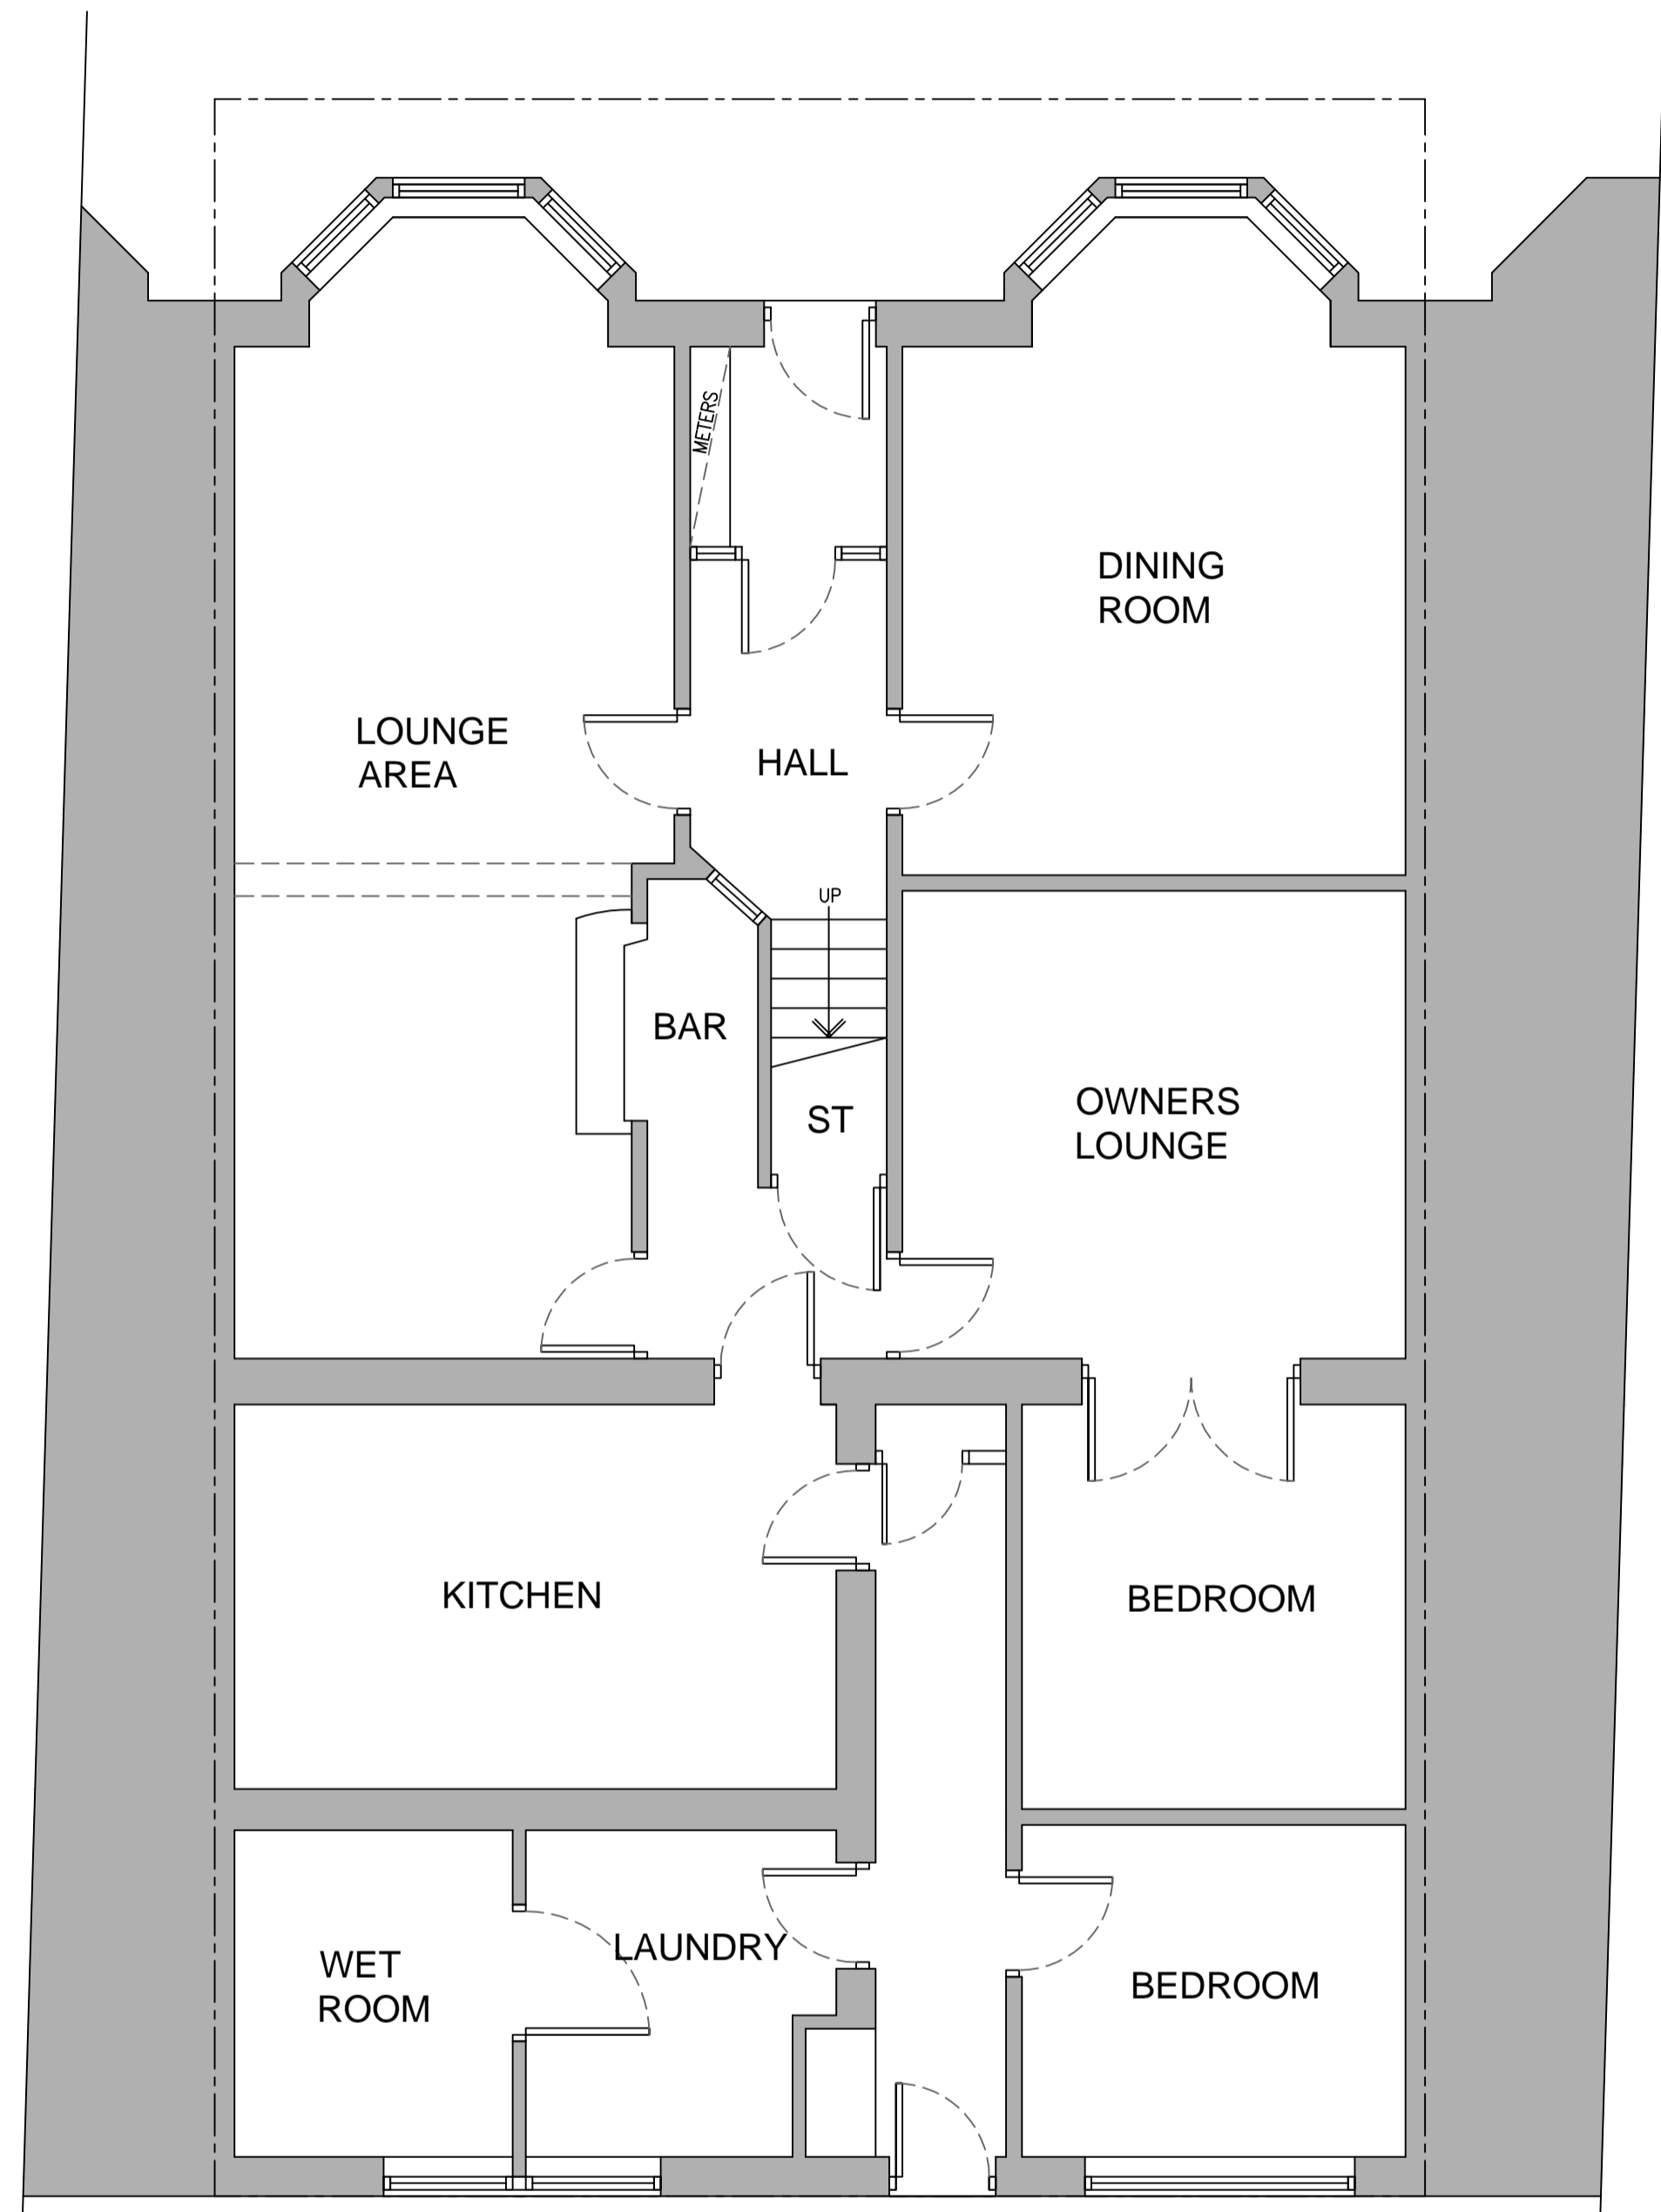

1:50 EXISTING GROUND FLOOR PLAN

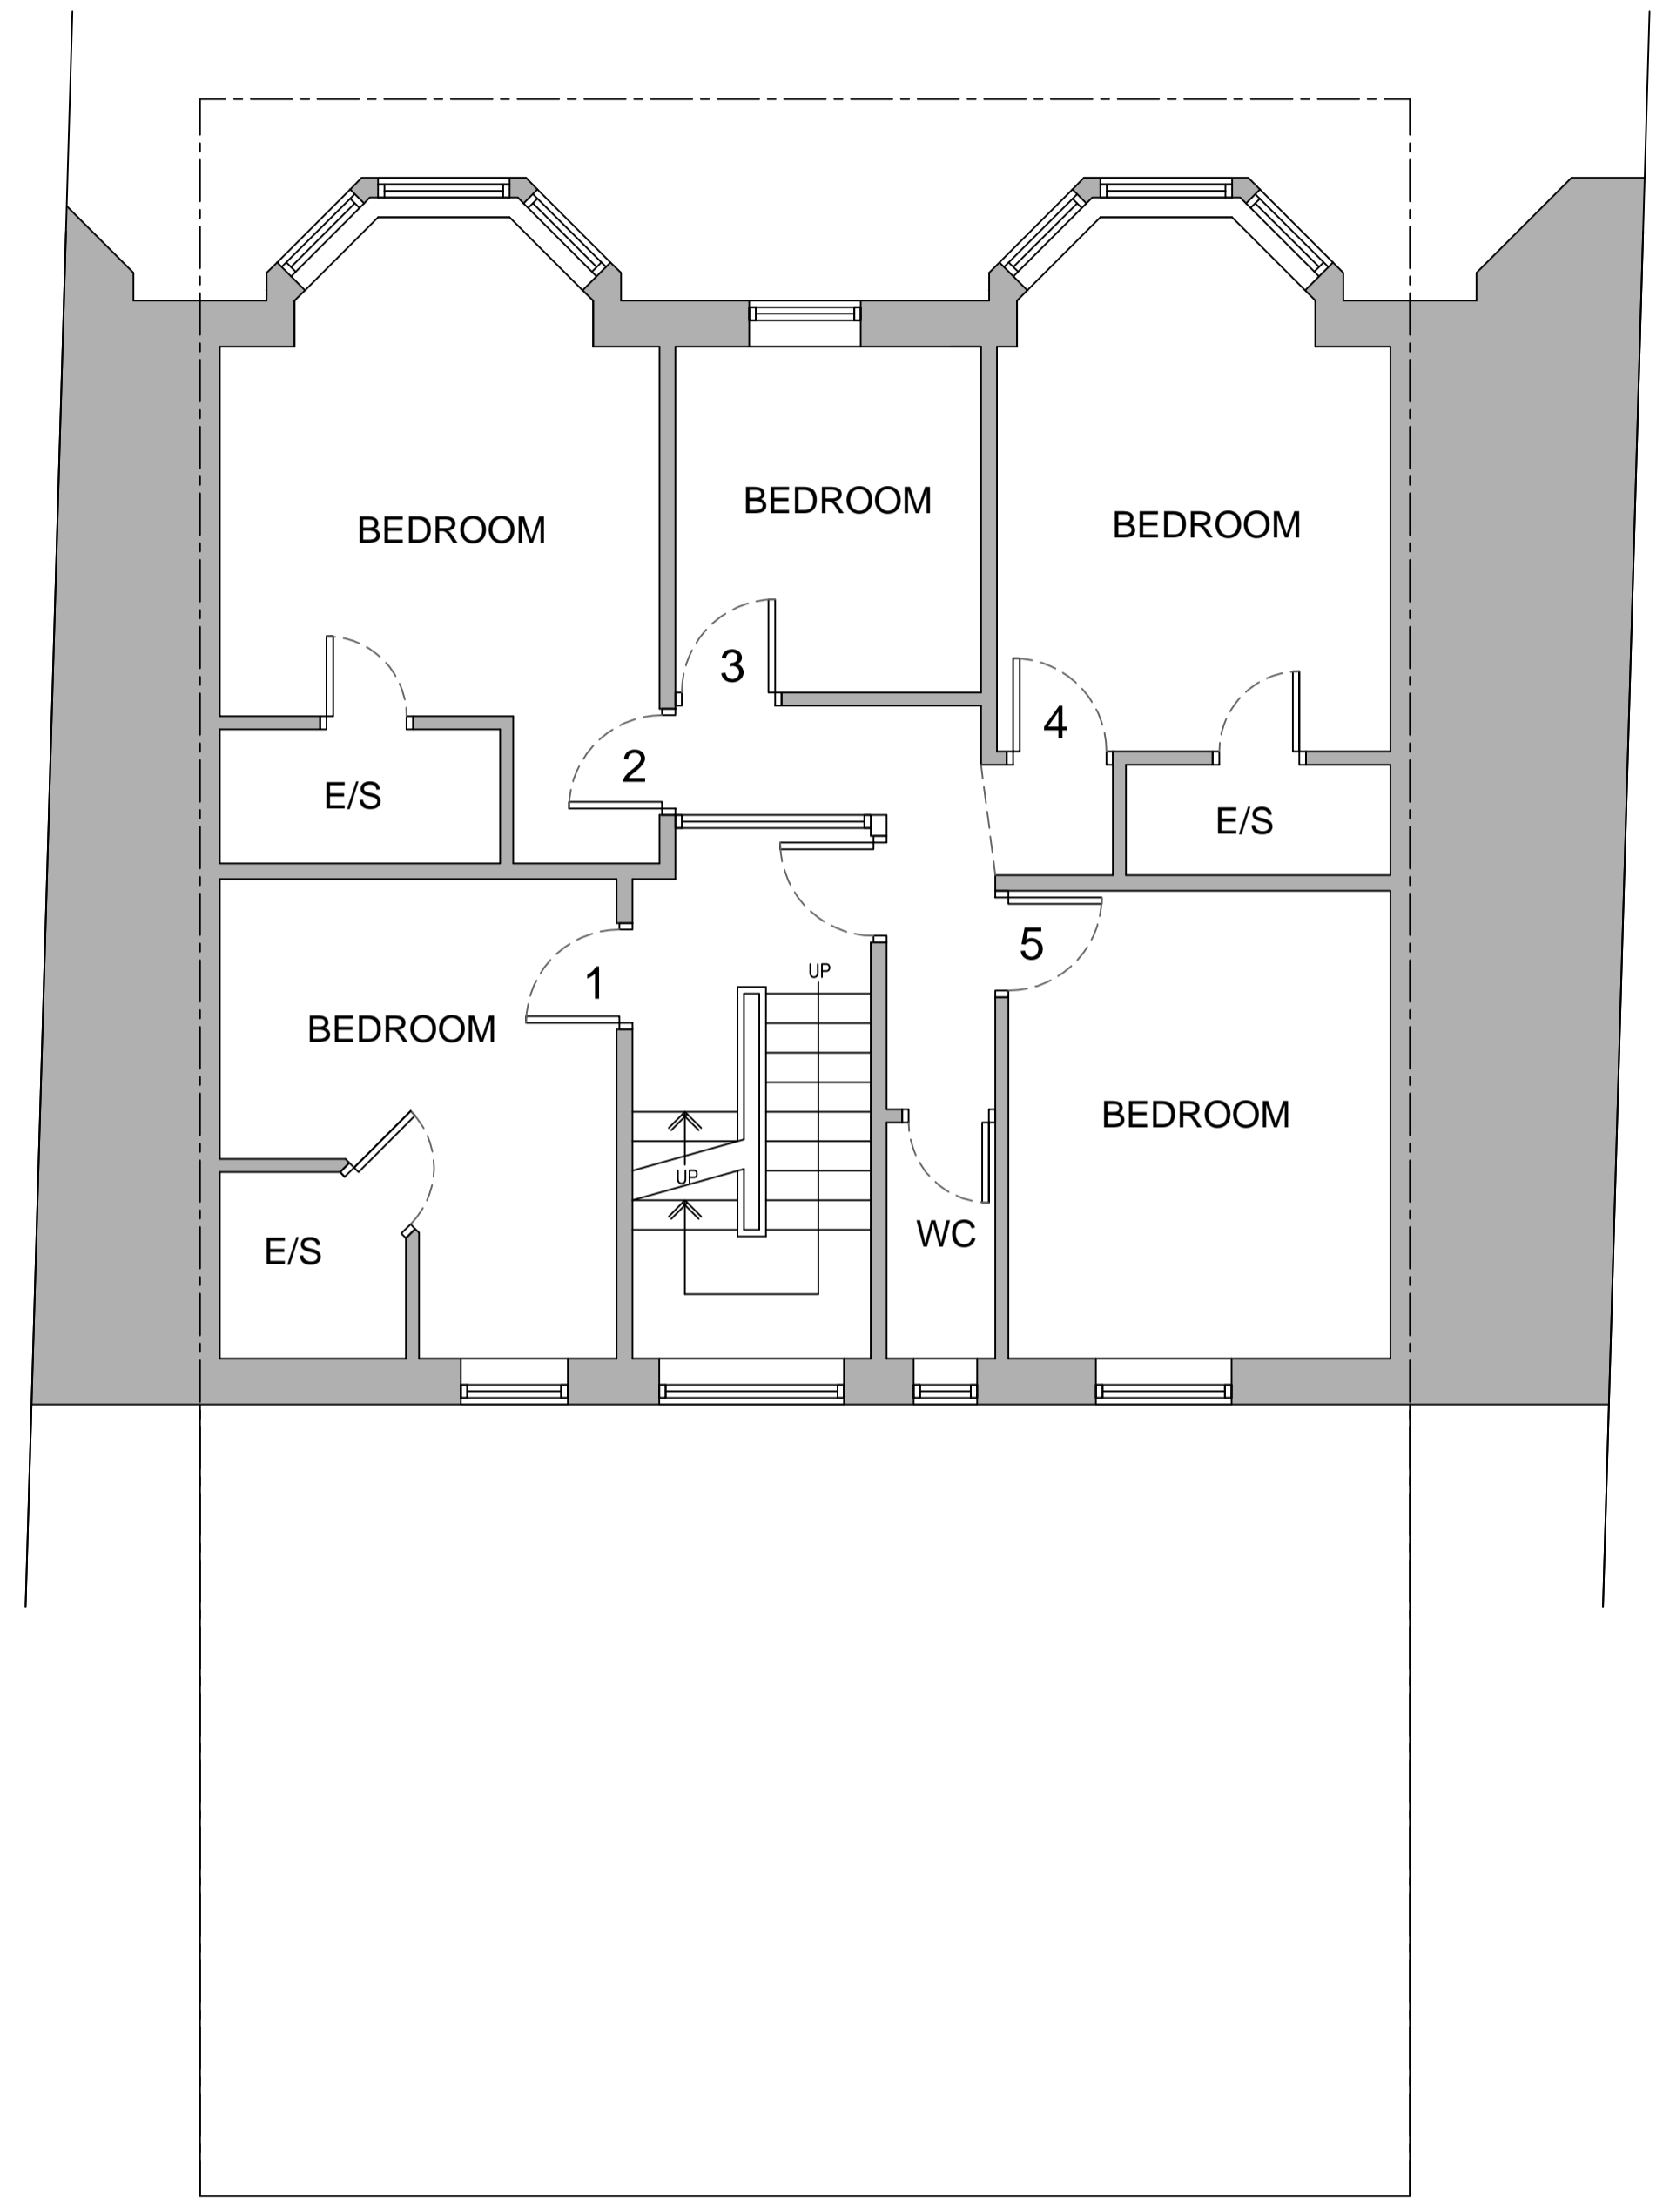

1:50 EXISTING FIRST FLOOR PLAN



1:50 EXISTING SECOND FLOOR PLAN

THIS DRAWING AND ITS CONTENTS ARE AND REMAIN THE COPYRIGHT OF LINDSAY F ORAM CHARTERED ARCHITECT LIMITED. DO NOT SCALE. IF IN DOUBT SEEK CLARIFICATION.

Lindsay F Oram BA(Hons), BArch, ARB, RIBA
 Chartered Architect
 FYCreatives
 154-158 Church Street
 Blackpool
 Lancashire
 FY1 3PS
 T: 01477 194983
 oramarchitect@gmail.com

CLIENT
 WESTERN HOME PROPERTIES LTD

PROJECT
**PROPOSED ALTERATIONS
 11 VANCE ROAD
 BLACKPOOL
 FY1 4DQ**

DRAWING TITLE
 EXISTING FLOOR PLANS
 DATE
 OCT 21
 DRAWN
 LFO
 SCALE @ A1
 1:50@A1
 DRAWING NUMBER
550-01
 REV

<input type="checkbox"/>	PRE-TENDER ISSUE	<input type="checkbox"/>	CONSTRUCTION ISSUE
<input type="checkbox"/>	TENDER ISSUE	<input type="checkbox"/>	AS-BUILT DRAWINGS

PROPOSED ALTERATIONS 11 VANCE ROAD, BLACKPOOL, LANCASHIRE. FY1 4DQ