






Existing Front

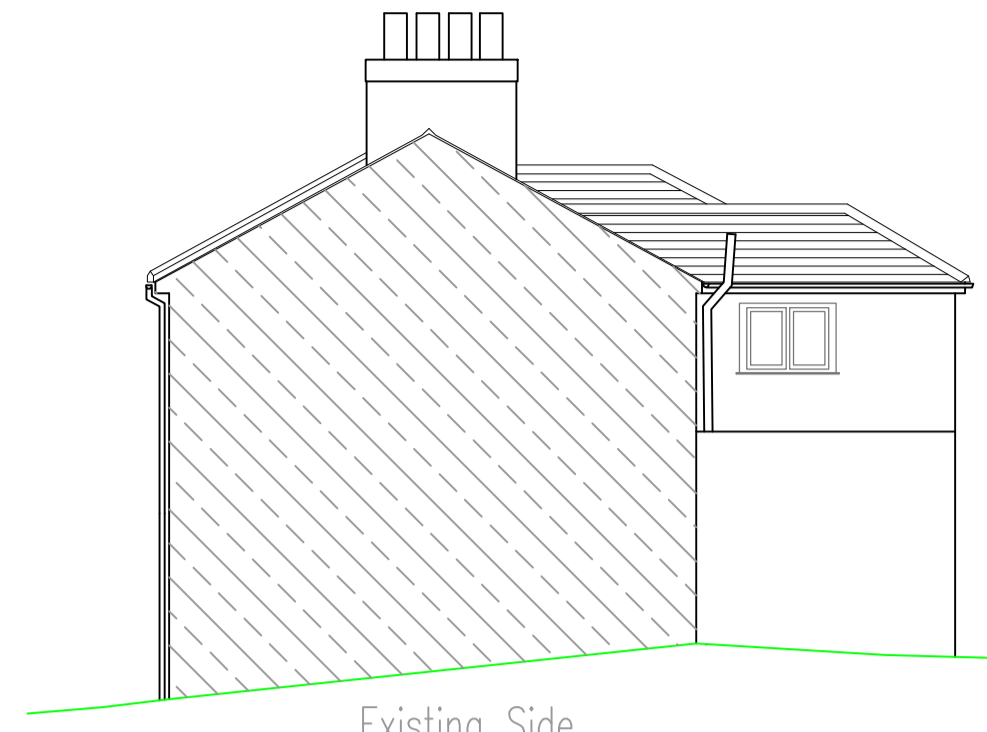


Existing Side

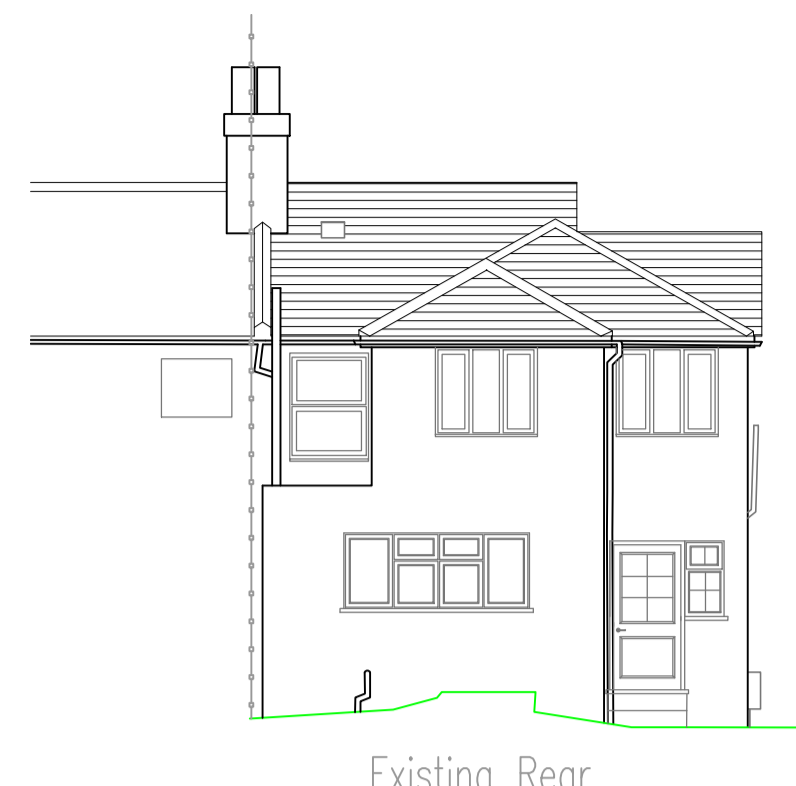


Existing Rear

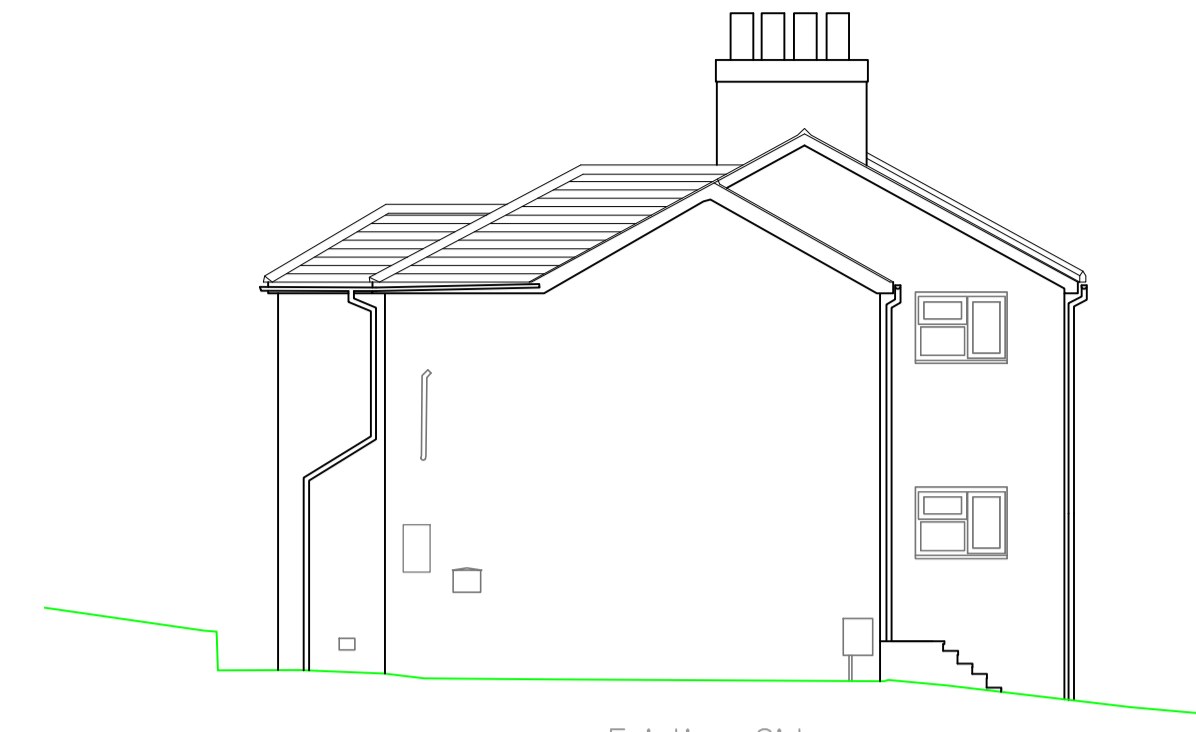


Existing Side

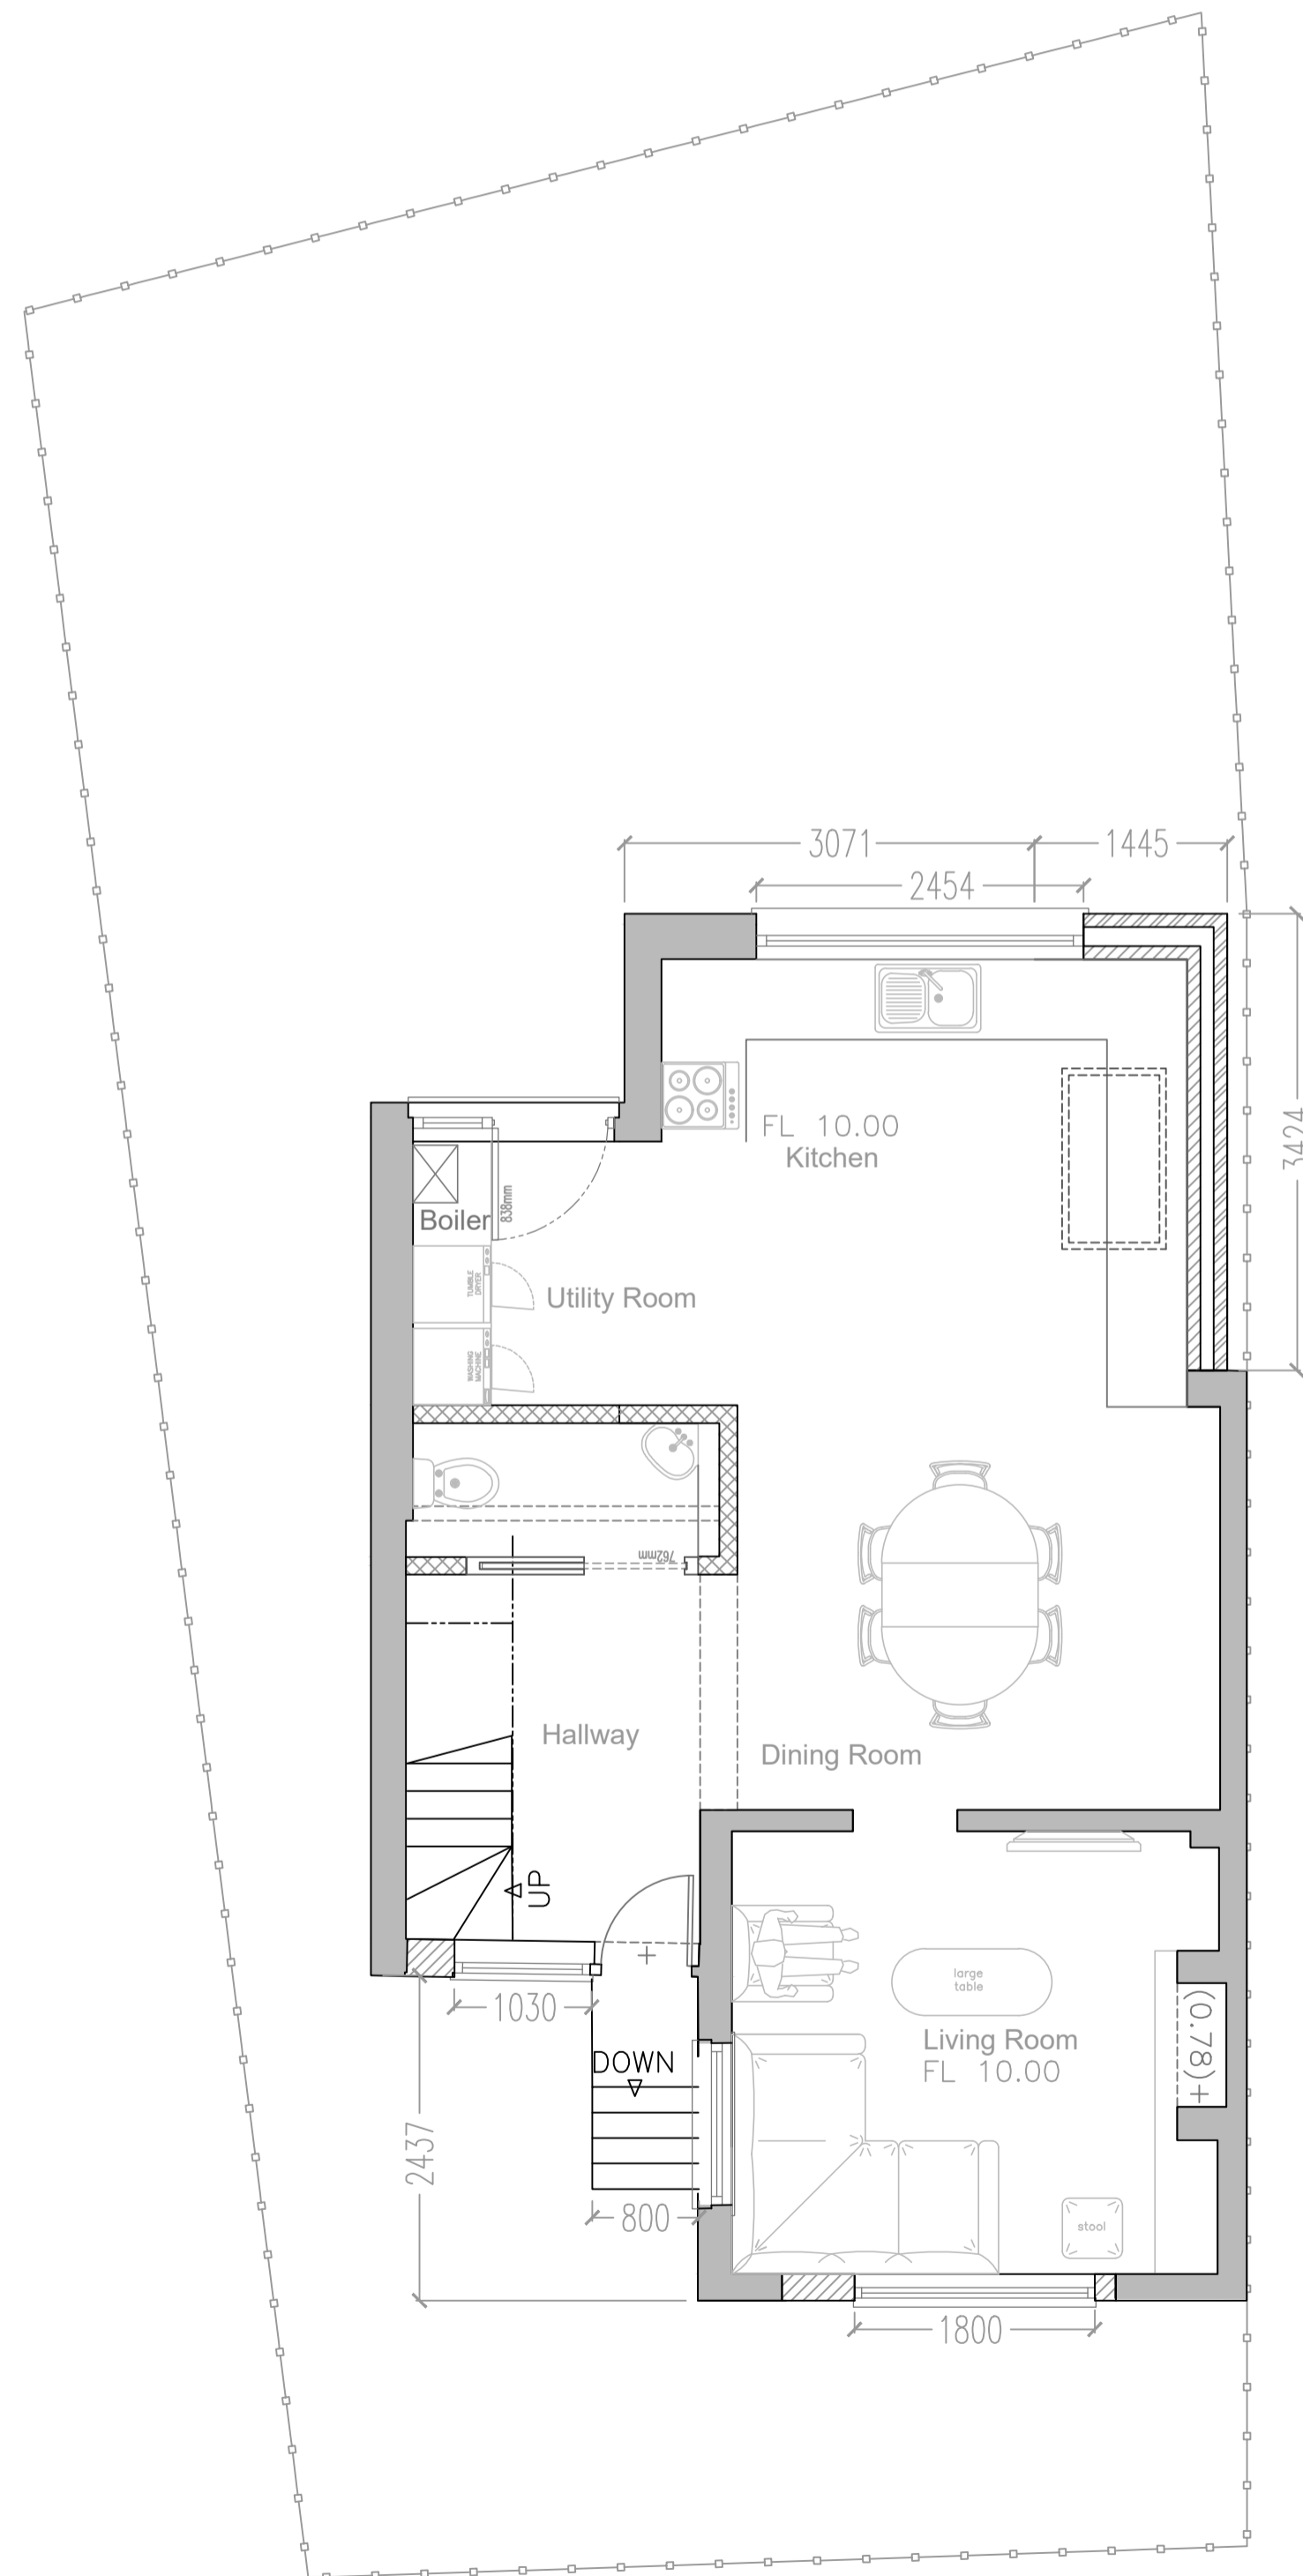


Existing Ground floor Plan

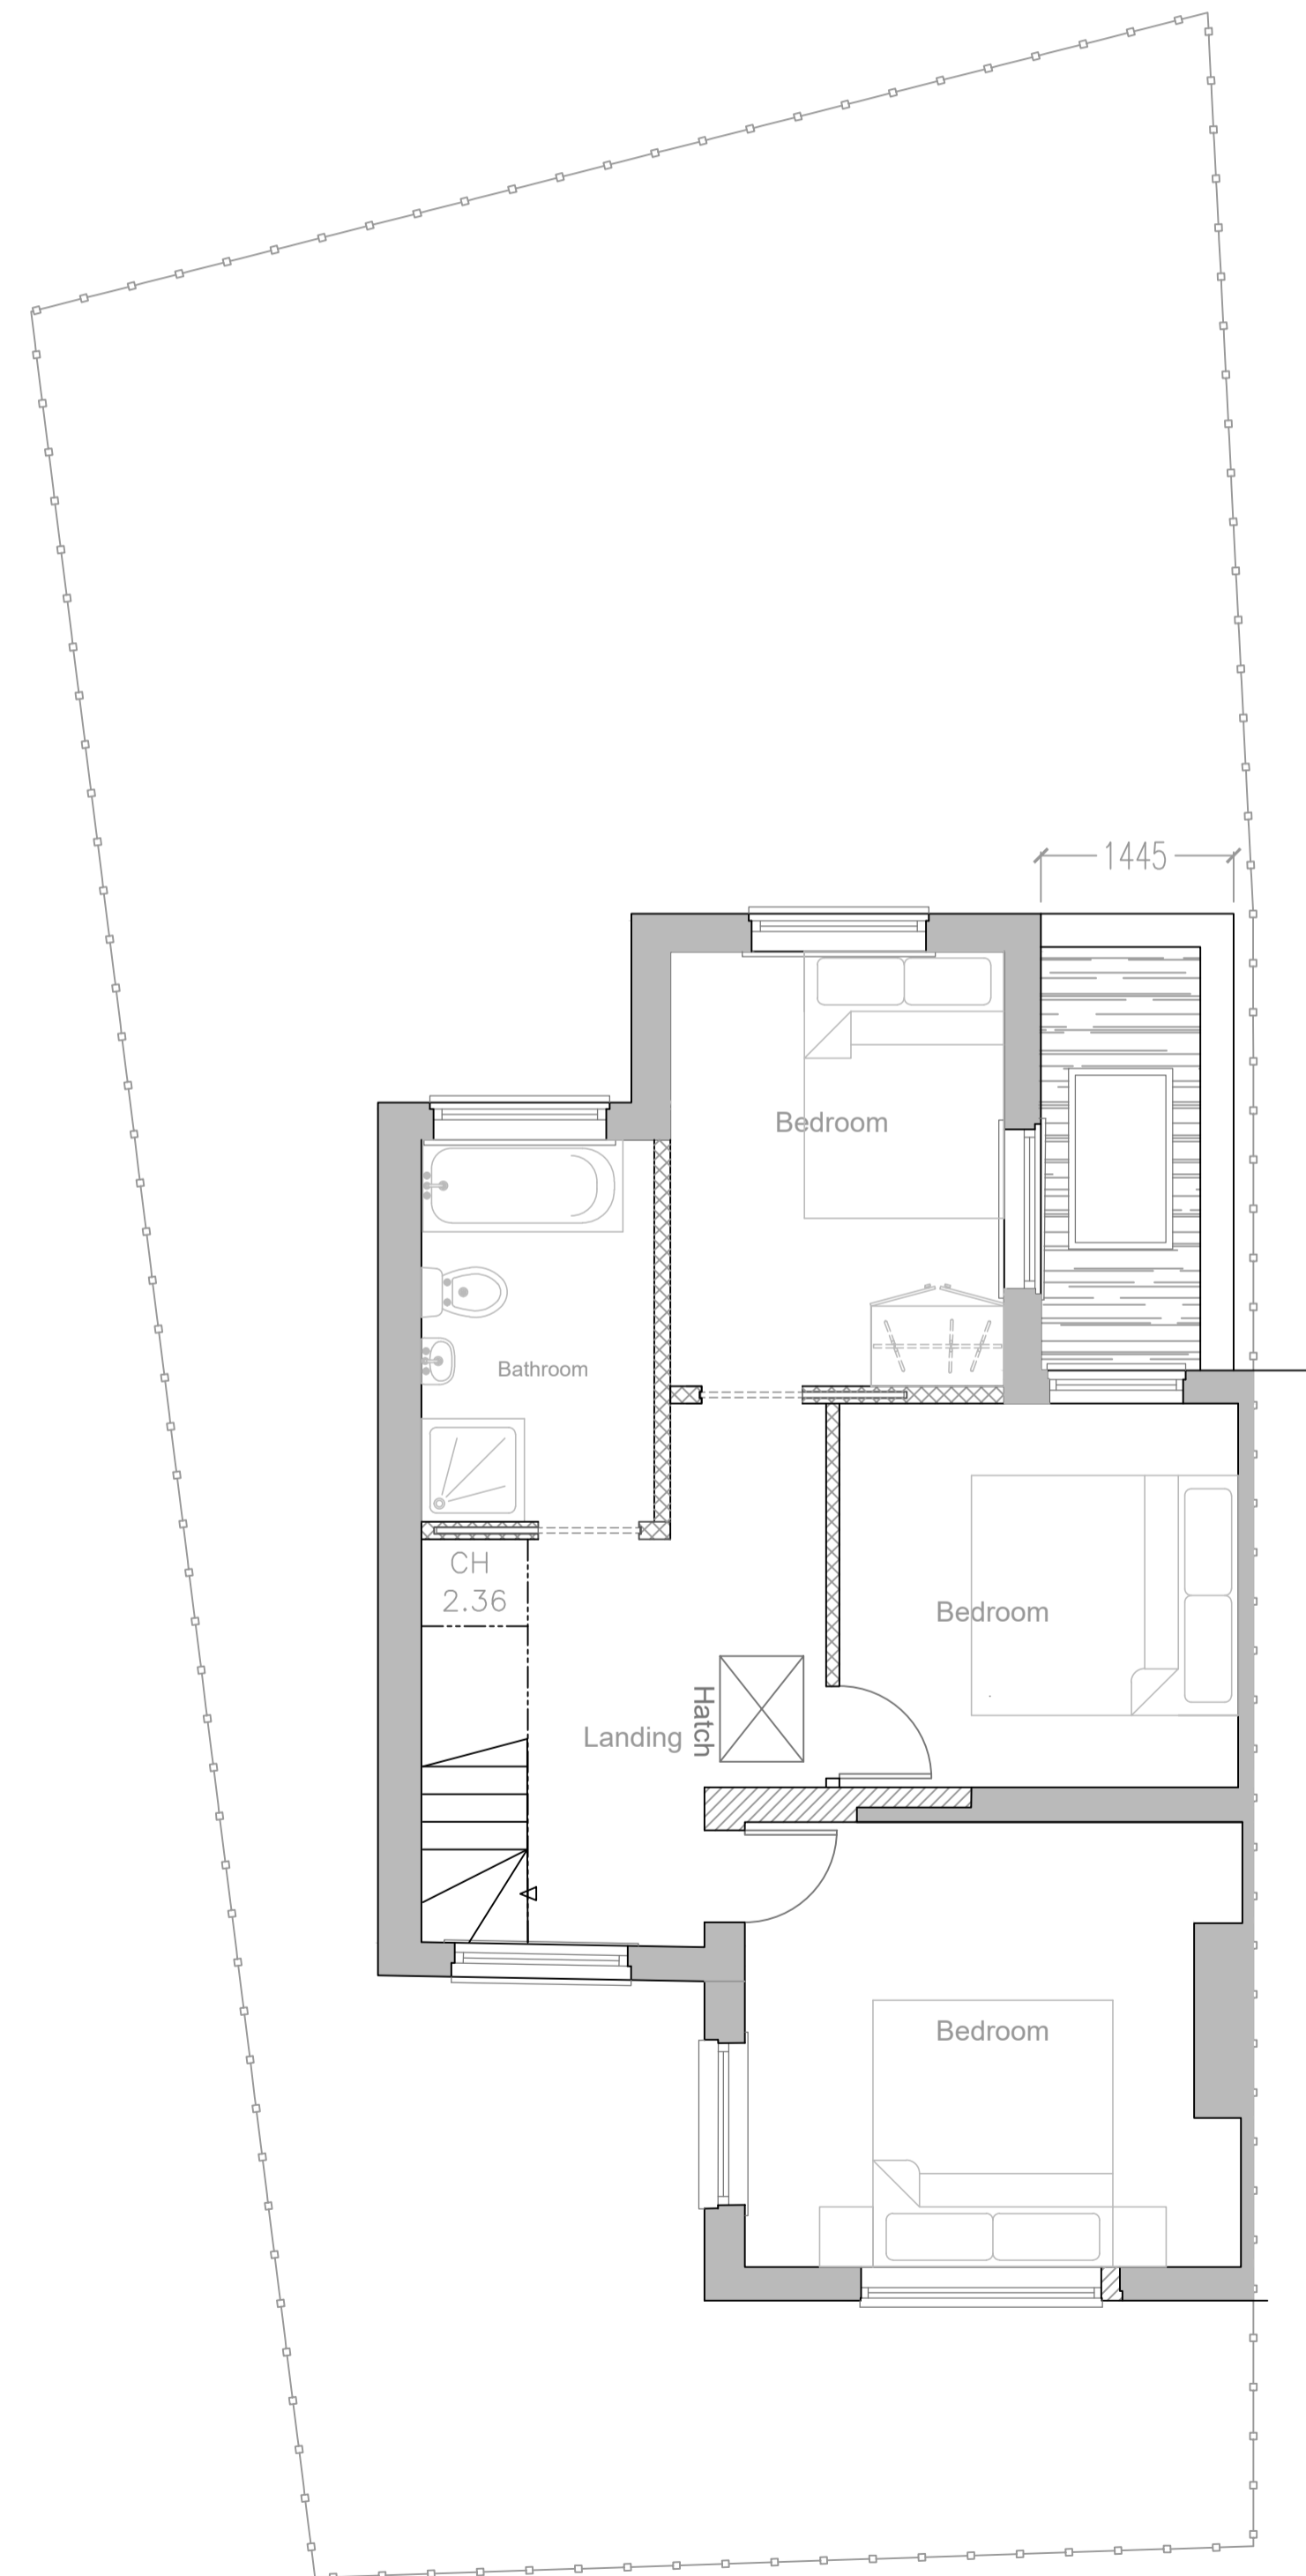

Existing First floor Plan

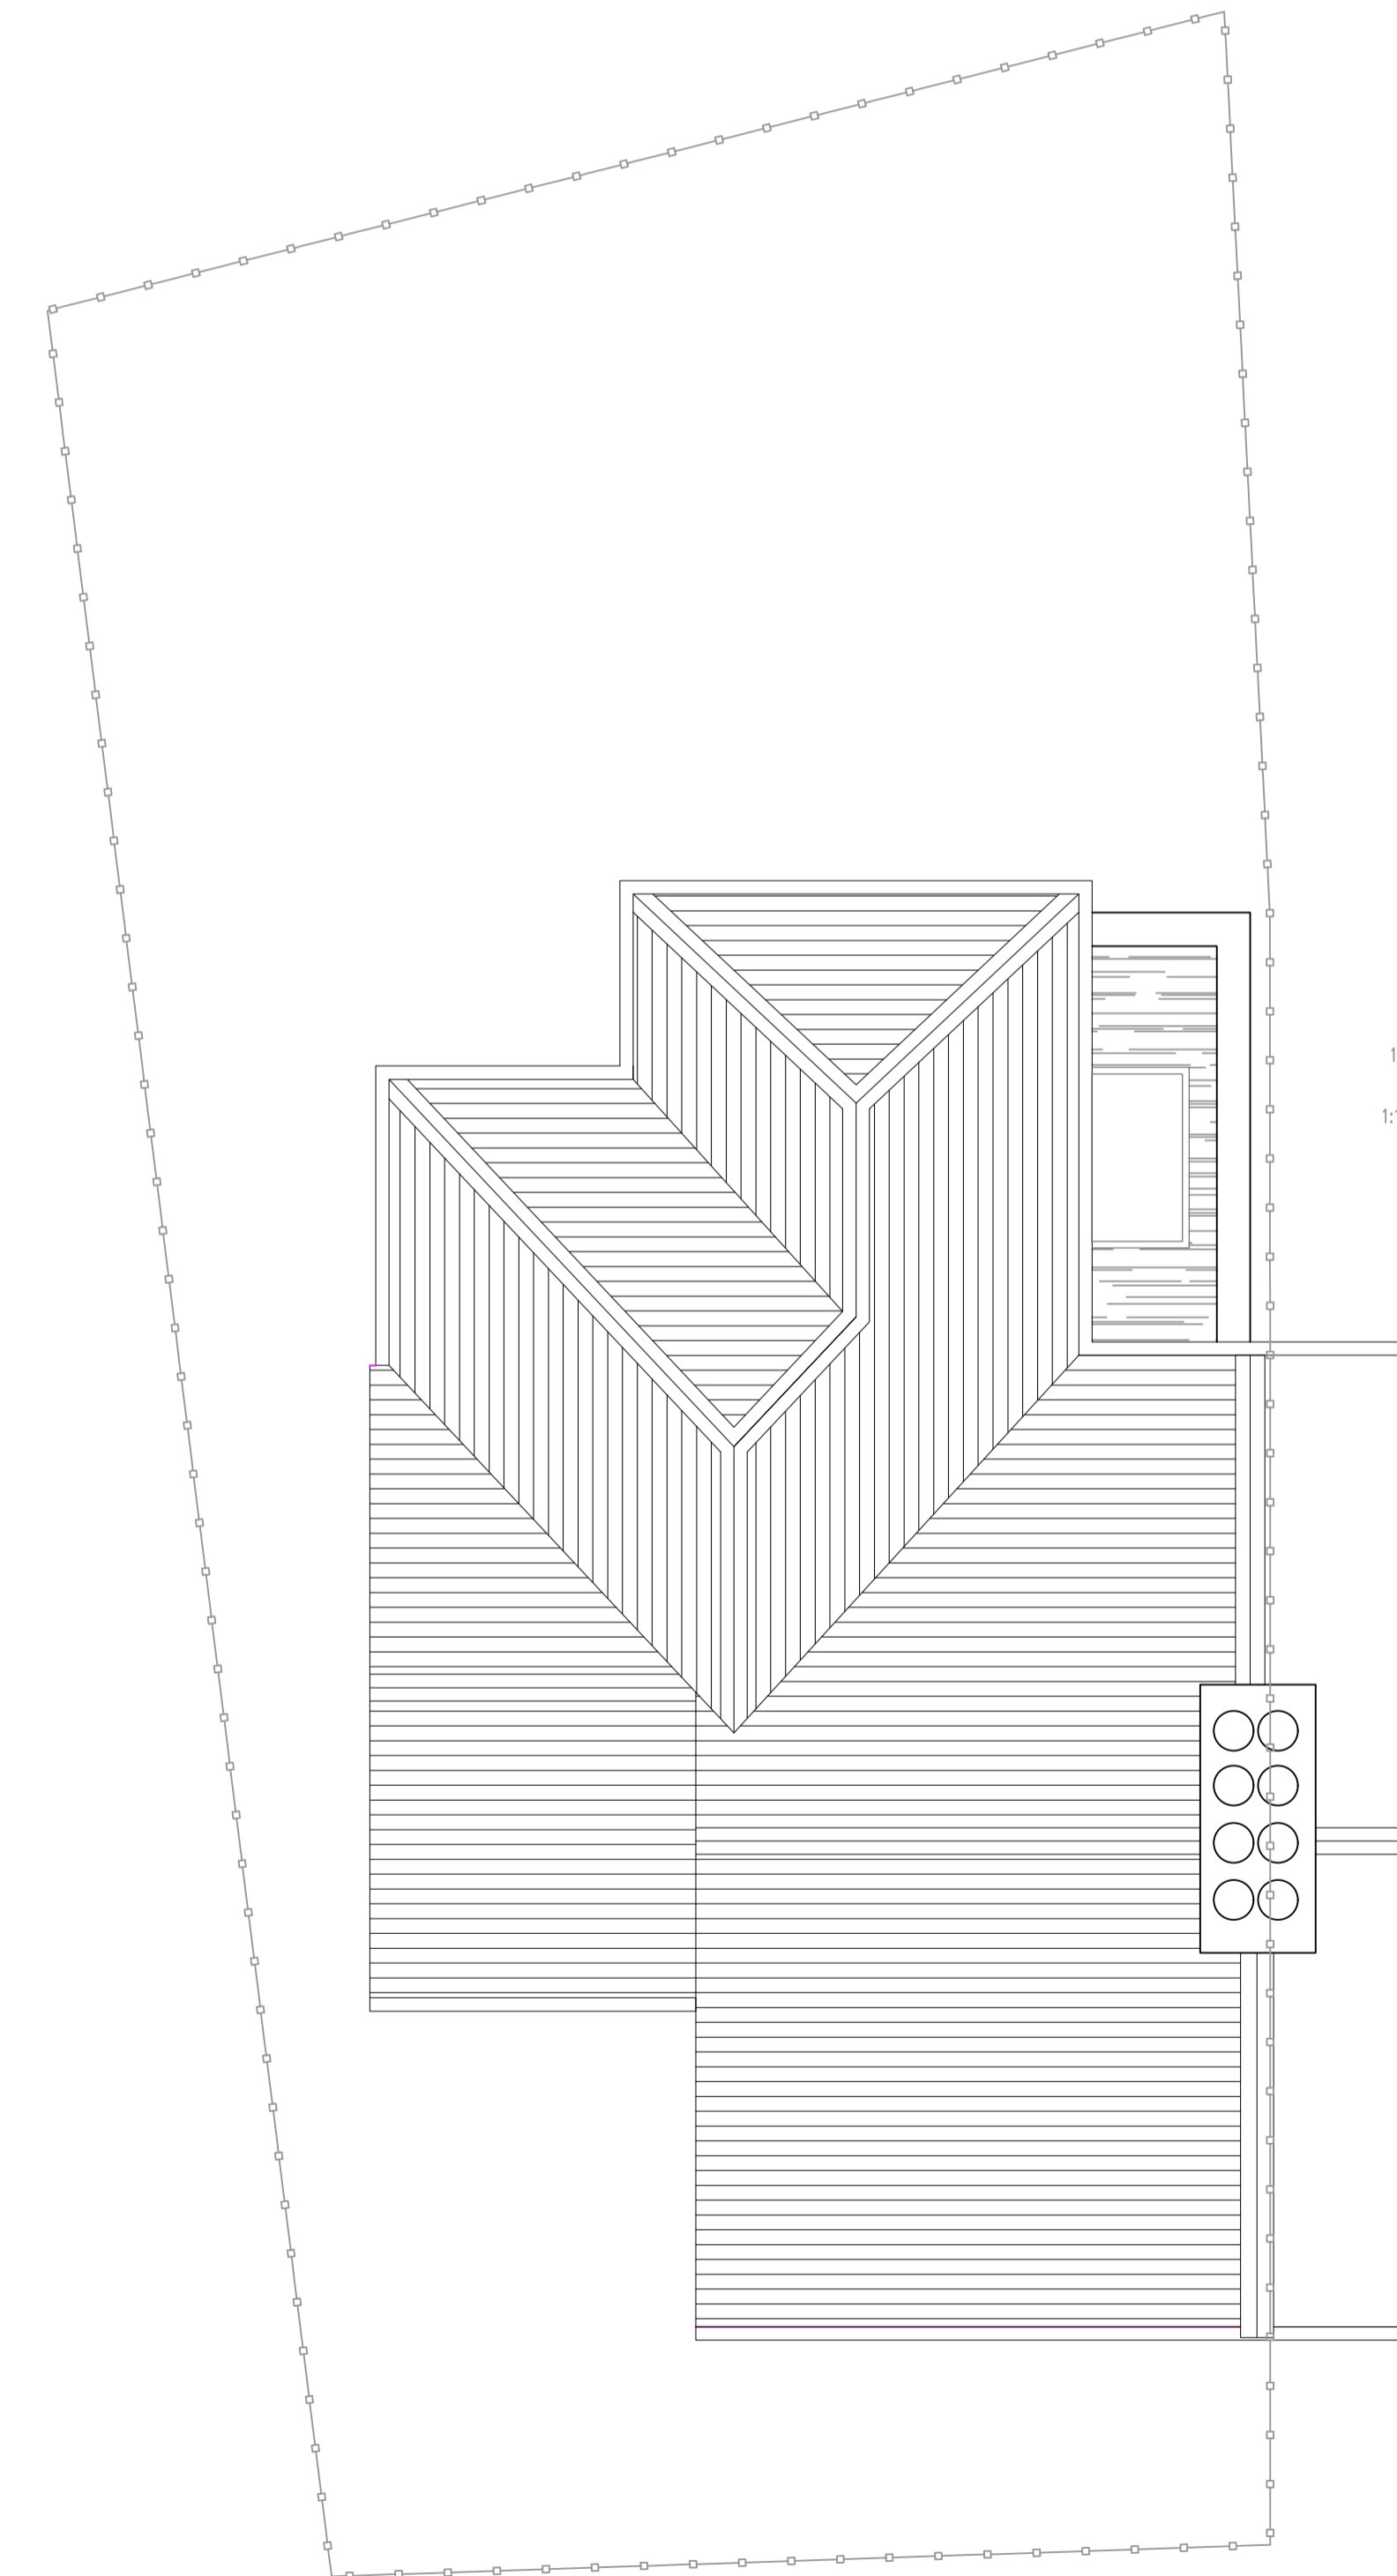

Existing Roof Plan

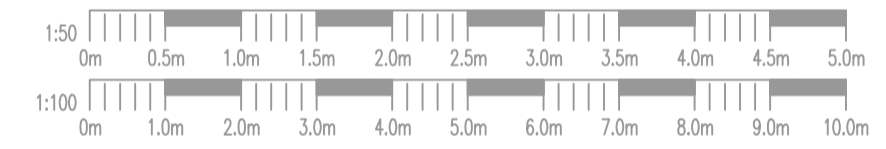

NOTES:

Rev	Date	Details Of Issue	Initials

Status

Existing Drawing



01732 240140 admin@sevenoaksplans.com

This document and all information herein is confidential and the intellectual property of Sevenoaks Plans Ltd. It is disclosed in confidence on terms that it will not be disclosed to any third party, used, sold, loaned, licensed, or reproduced in whole or in any part in any manner or form for manufacturing, tendering or for any other purpose without the written permission of Sevenoaks Plans Ltd. The copyright is retained by Sevenoaks Plans Ltd. © Sevenoaks Plans Ltd.

Client **Mr&Mrs Cornwell**

Project **14 Bethel rd Sevenoaks, Kent, TN13 3UE**

Title **Existing House Plans and Elevations**

Drawn <b>DD/HV</b>	Date: <b>26/11/2021</b>	Scale (at A1) <b>1:50/100</b>
-----------------------	----------------------------	----------------------------------

Drg no. <b>SP-1363-21-PL01</b>	Revision No. <b>A</b>
-----------------------------------	--------------------------