




The copyright of this drawing and any design shown on it is owned by Harringtons. Figured dimensions only to be worked from, and contractors are to check all dimensions on site. Any discrepancies to be reported before proceeding.

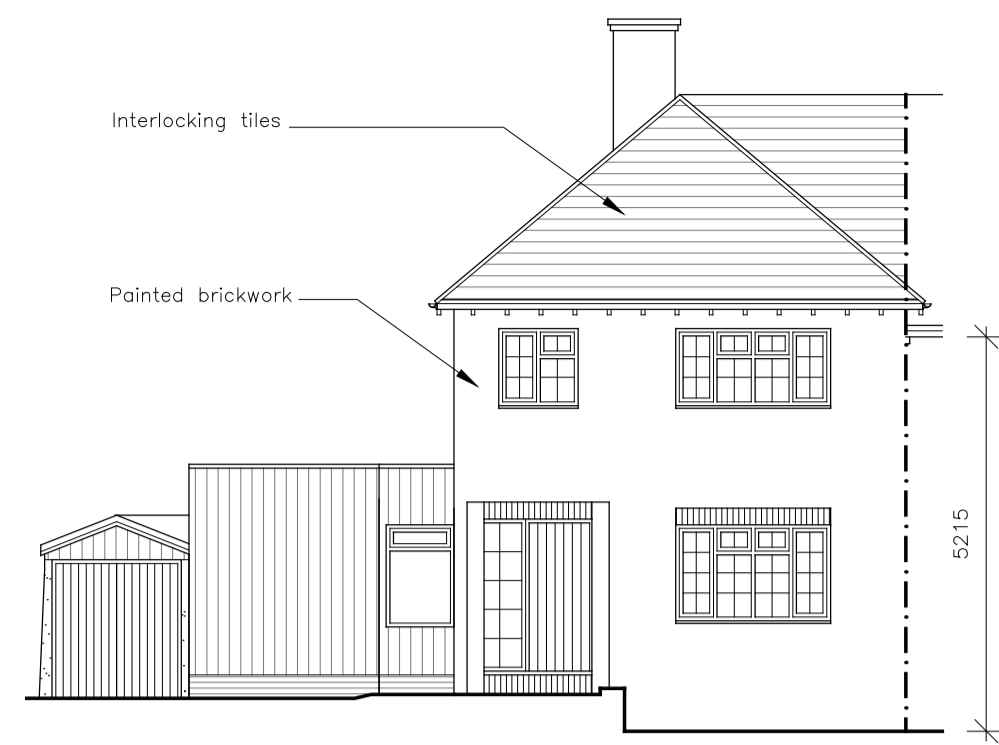


Front Elevation...

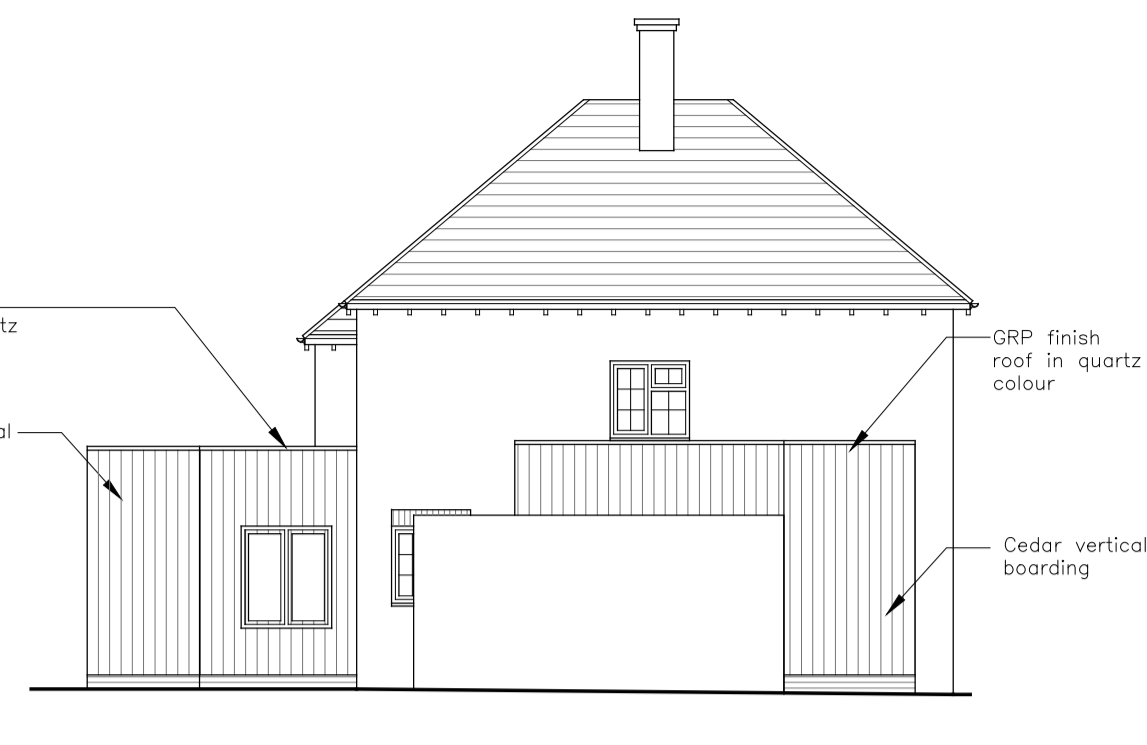



Left Flank Elevation...

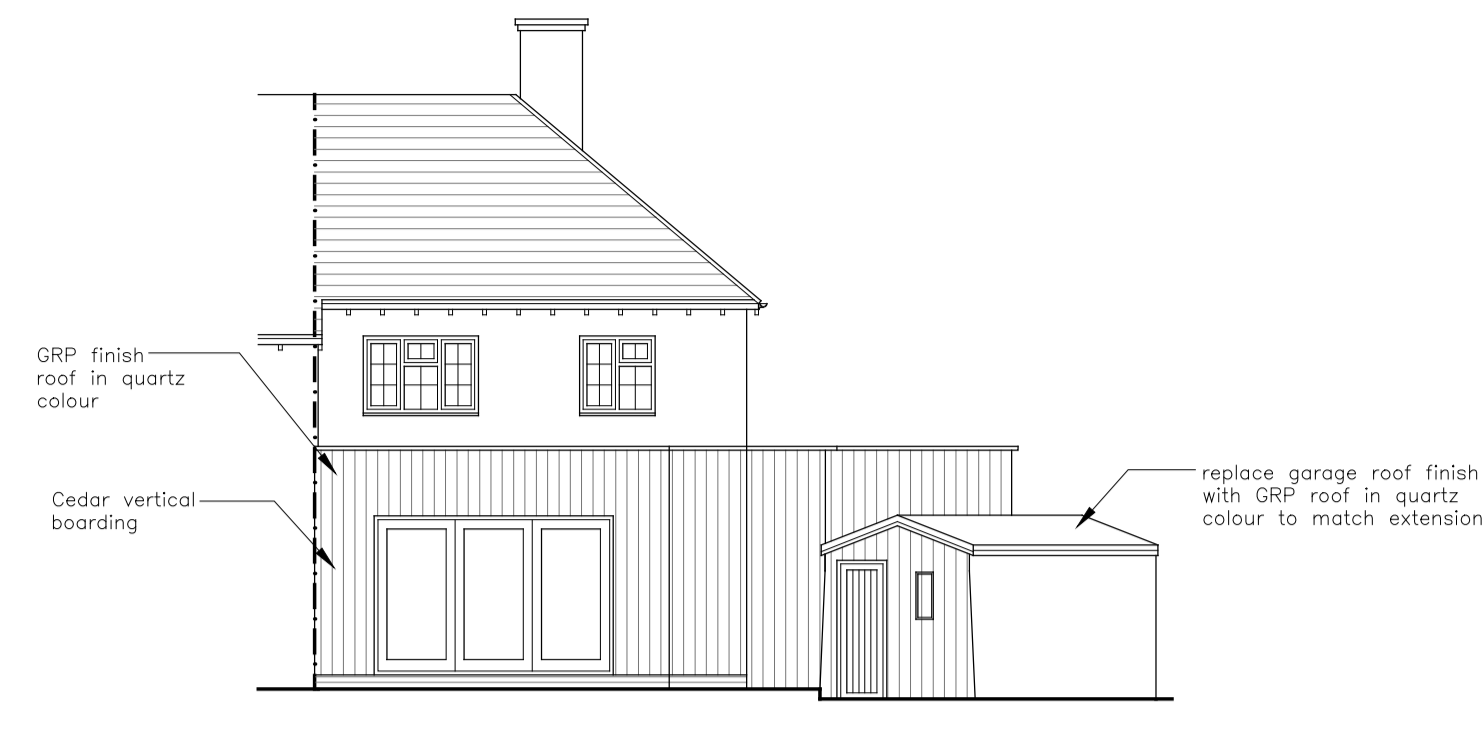



Rear Elevation...

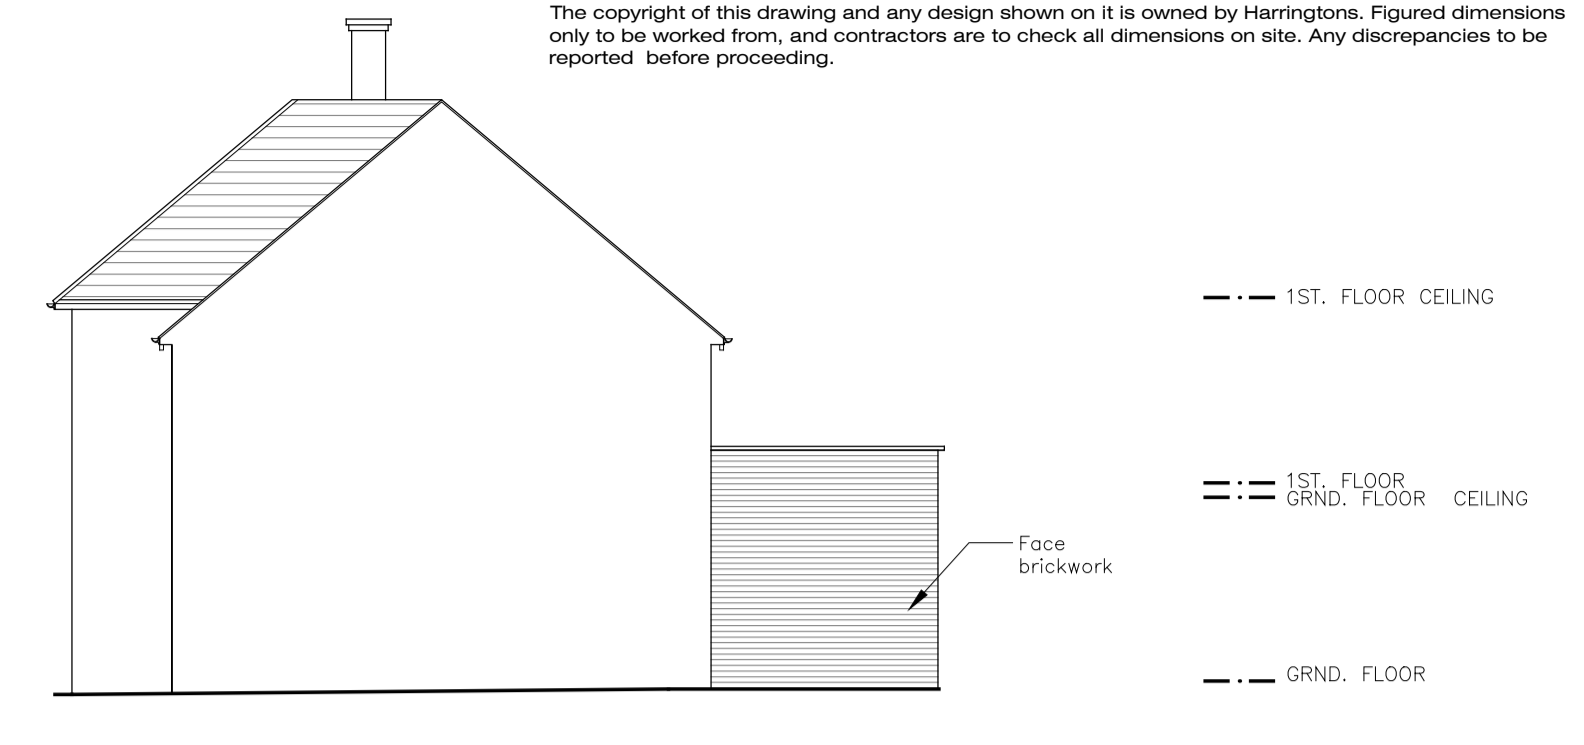

Right Flank Elevation...

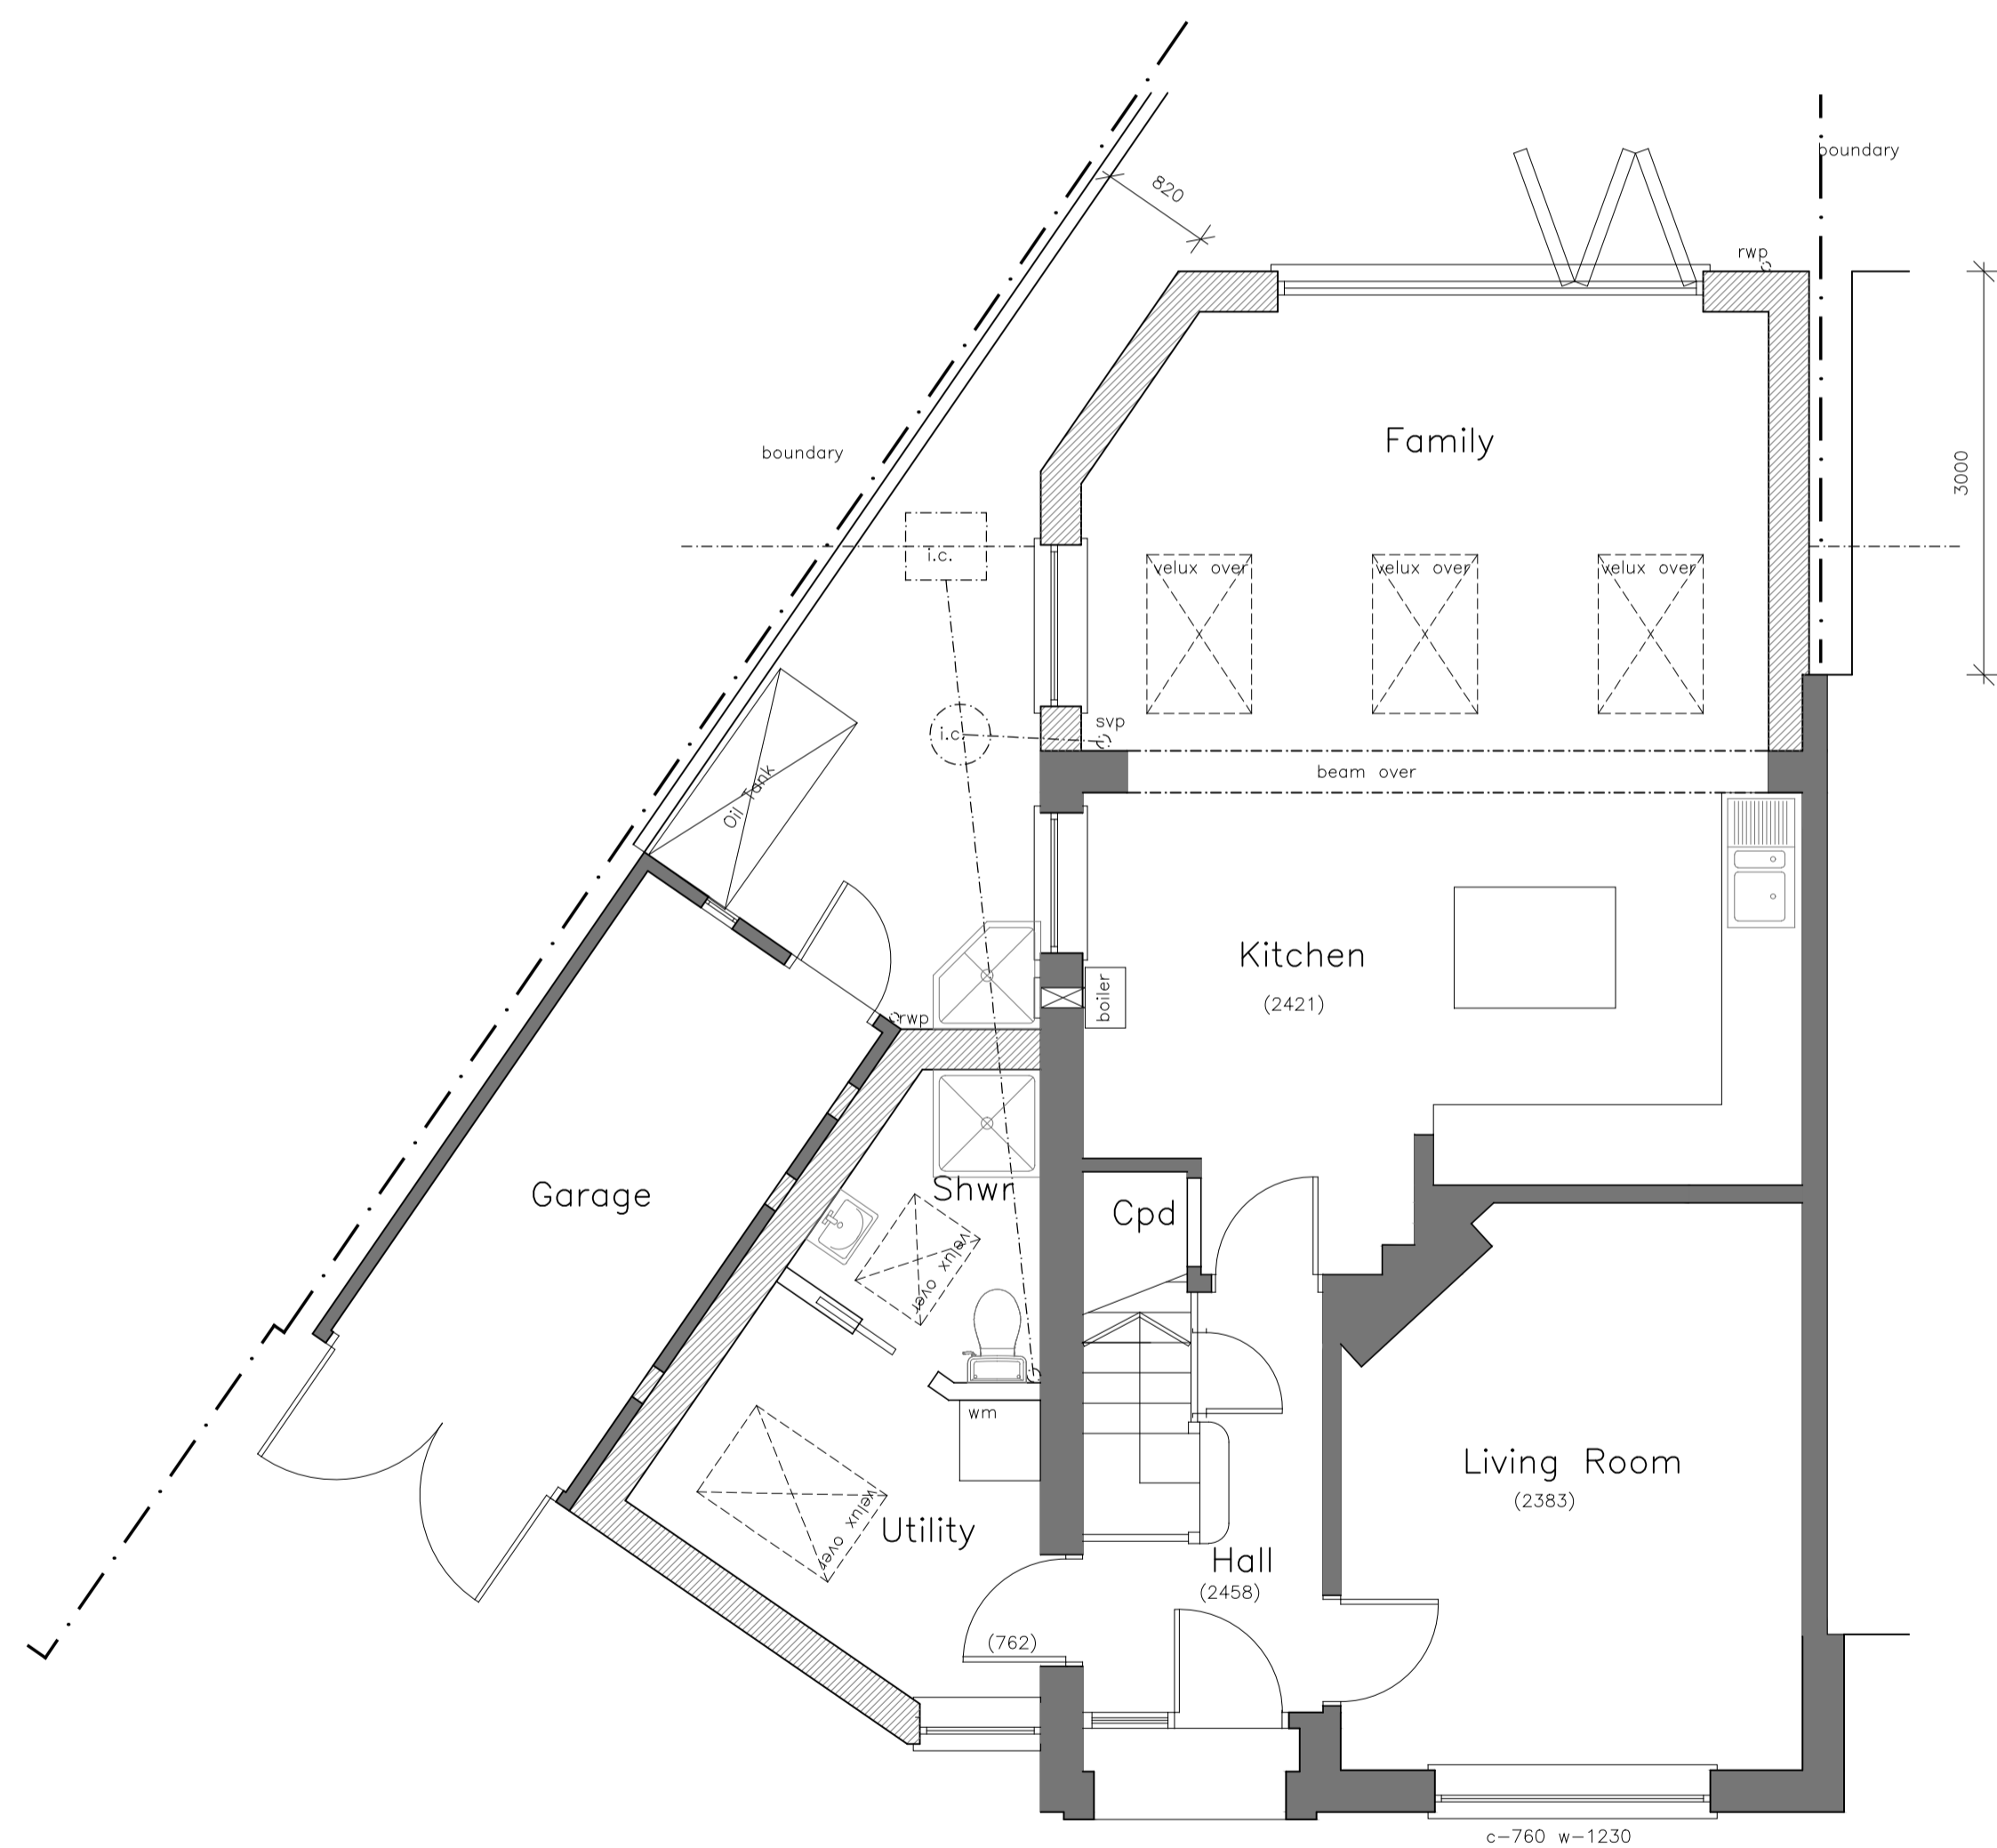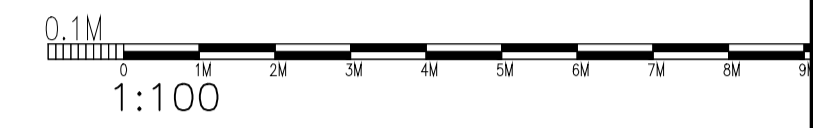

Ground Floor Plan....

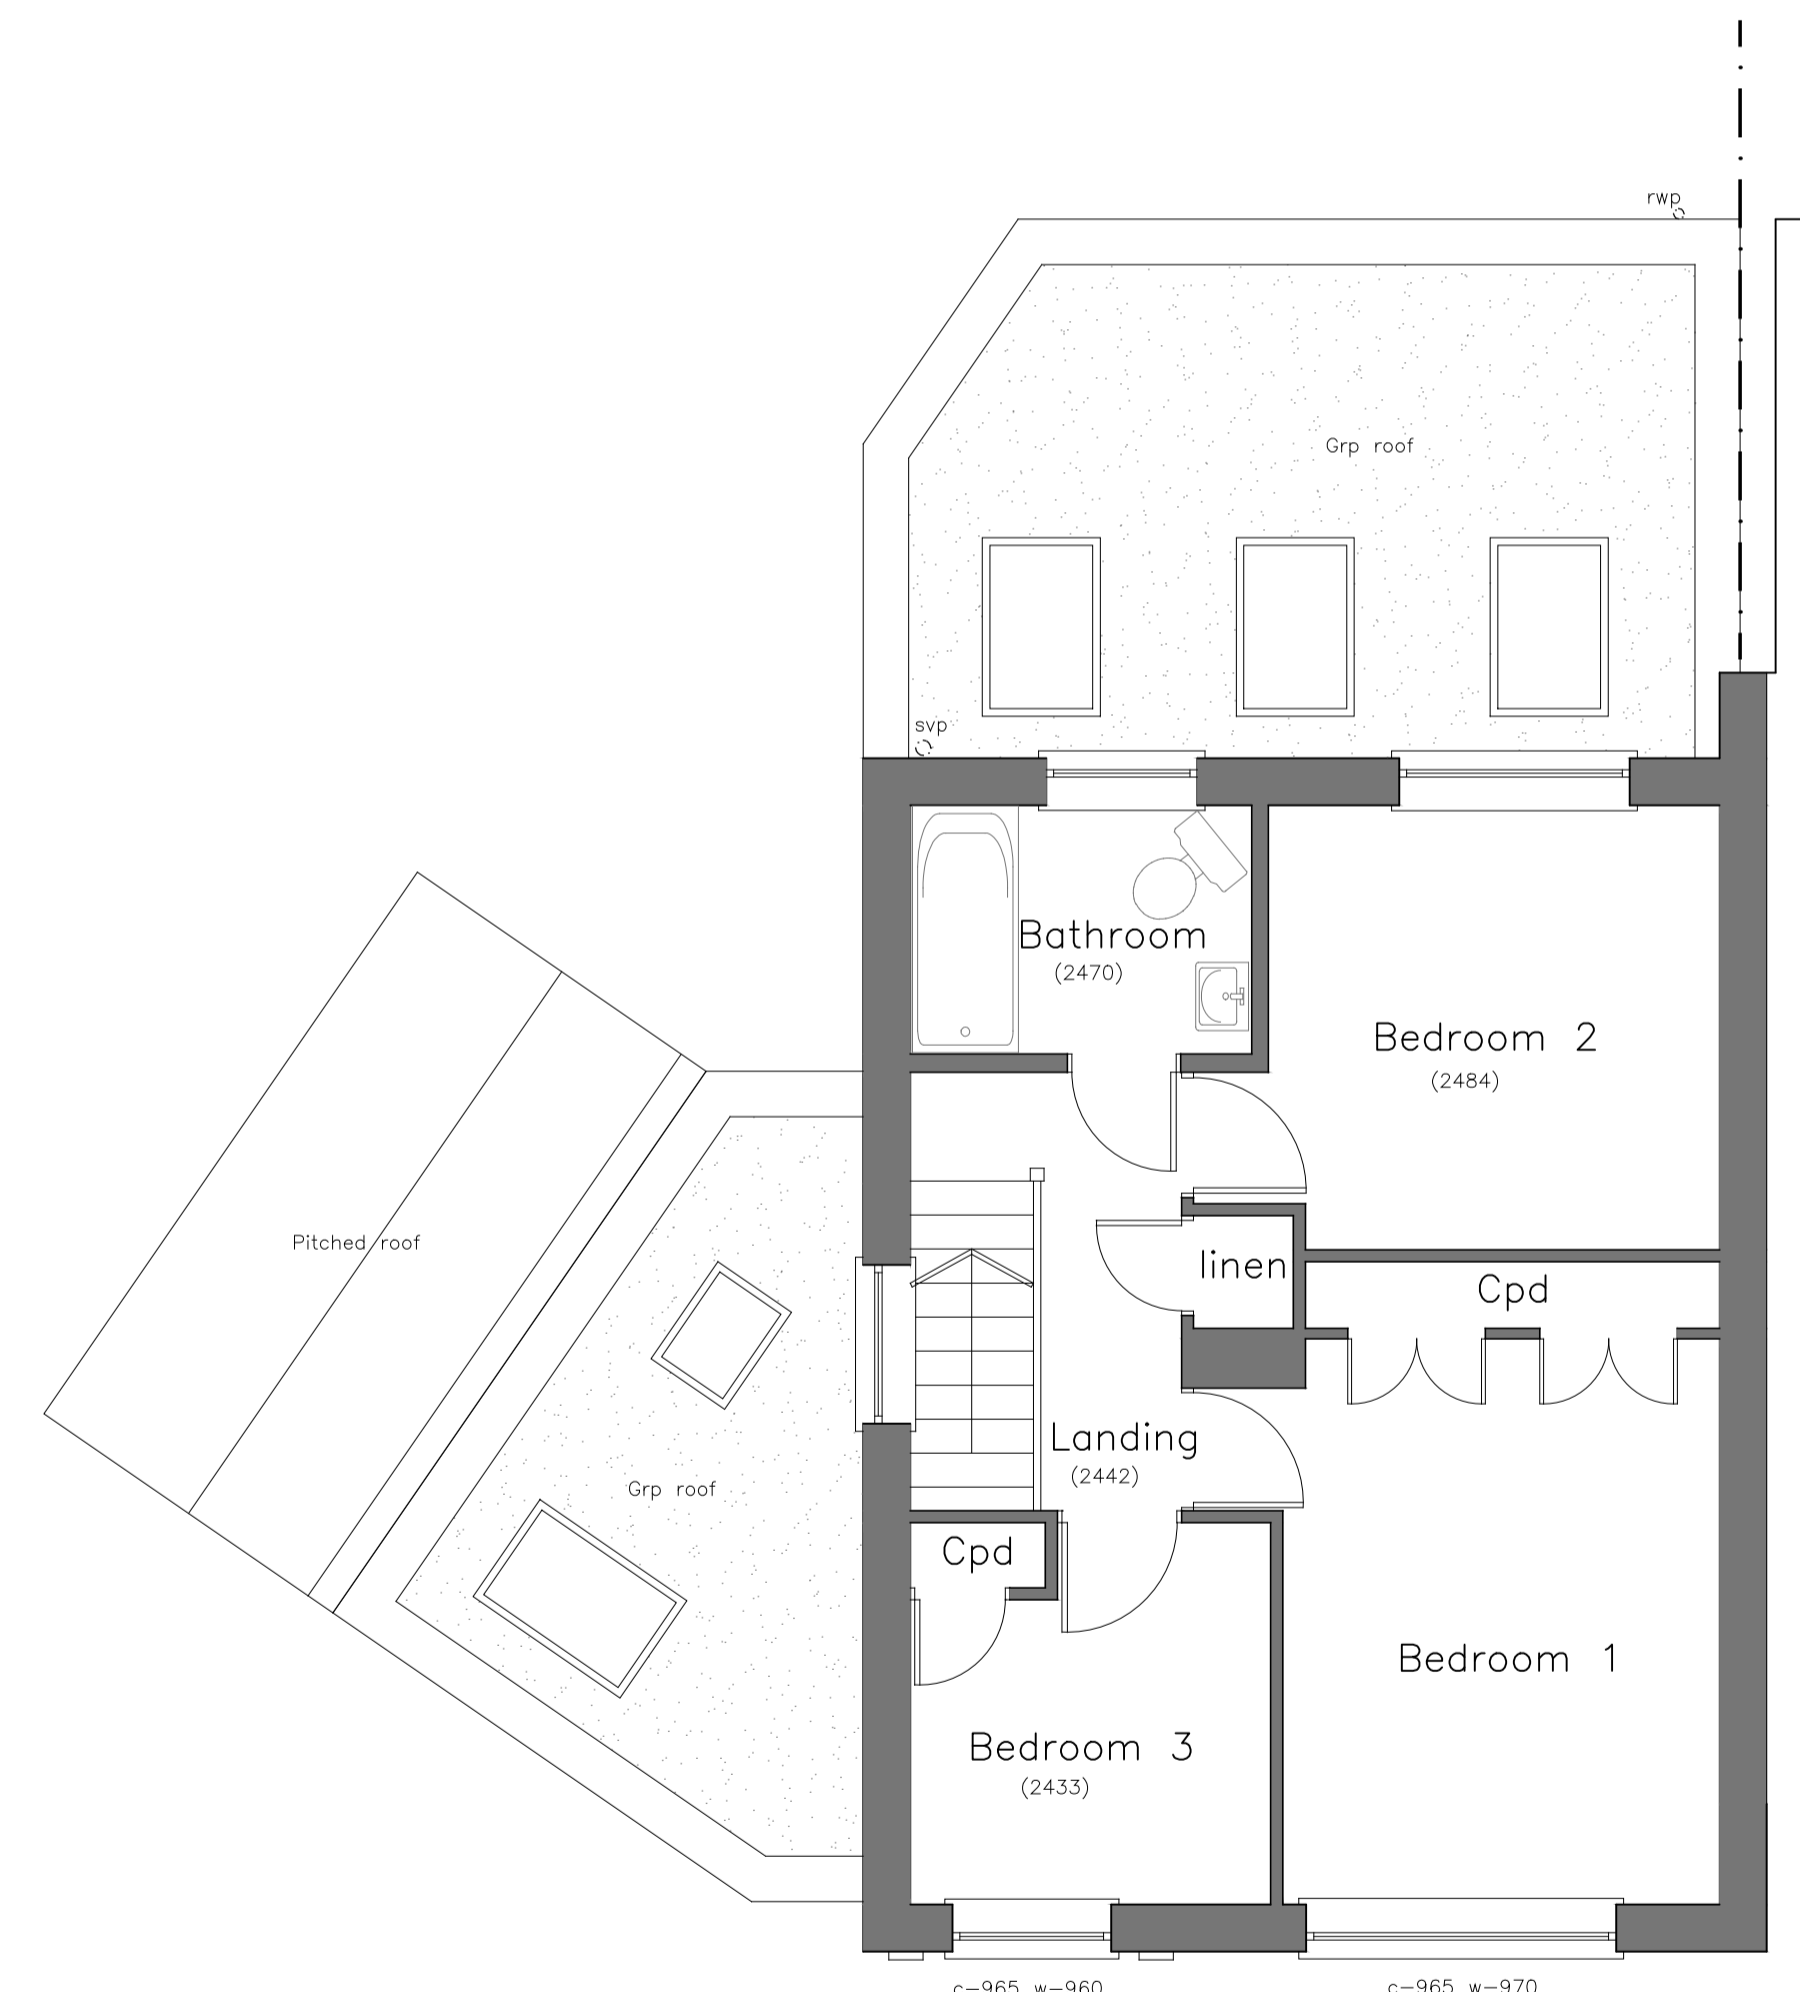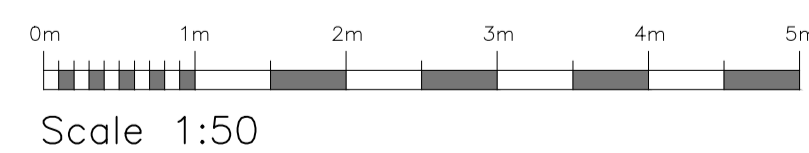

First Floor Plan....

revision	date	amendment	initials
<b>HARRINGTONS</b>			
<i>2006</i>			
building design consultants			
48A Hollybush Lane, Sevenoaks, Kent, TN13 3TL tel 01732 742200			
email harringtons2006@talktalkbusiness.net			
project	proposed development at...		client: Sally Aylward
25 Weald Close Sevenoaks Weald Kent TN14 6HQ			date: Feb 2021 drawn: bi
drawing title PLANNING....			scale: 1:50 1:100 @A1
Plans and Elevations as proposed			drawing no. 21/1509/02C

**HARRINGTONS**

*2006*

building design consultants

48A Hollybush Lane, Sevenoaks, Kent, TN13 3TL tel 01732 742200  
email harringtons2006@talktalkbusiness.net

project: proposed development at... client: Sally Aylward

25 Weald Close  
Sevenoaks Weald  
Kent  
TN14 6HQ

drawing title: PLANNING.... date: Feb 2021 drawn: bi

Plans and Elevations as proposed scale: 1:50 1:100 @A1

drawing no. 21/1509/02C