


Front Elevation...


0m 1m 2m 3m 4m 5m 6m 7m 8m 9m 10m
Scale 1:100



Left Flank Elevation...

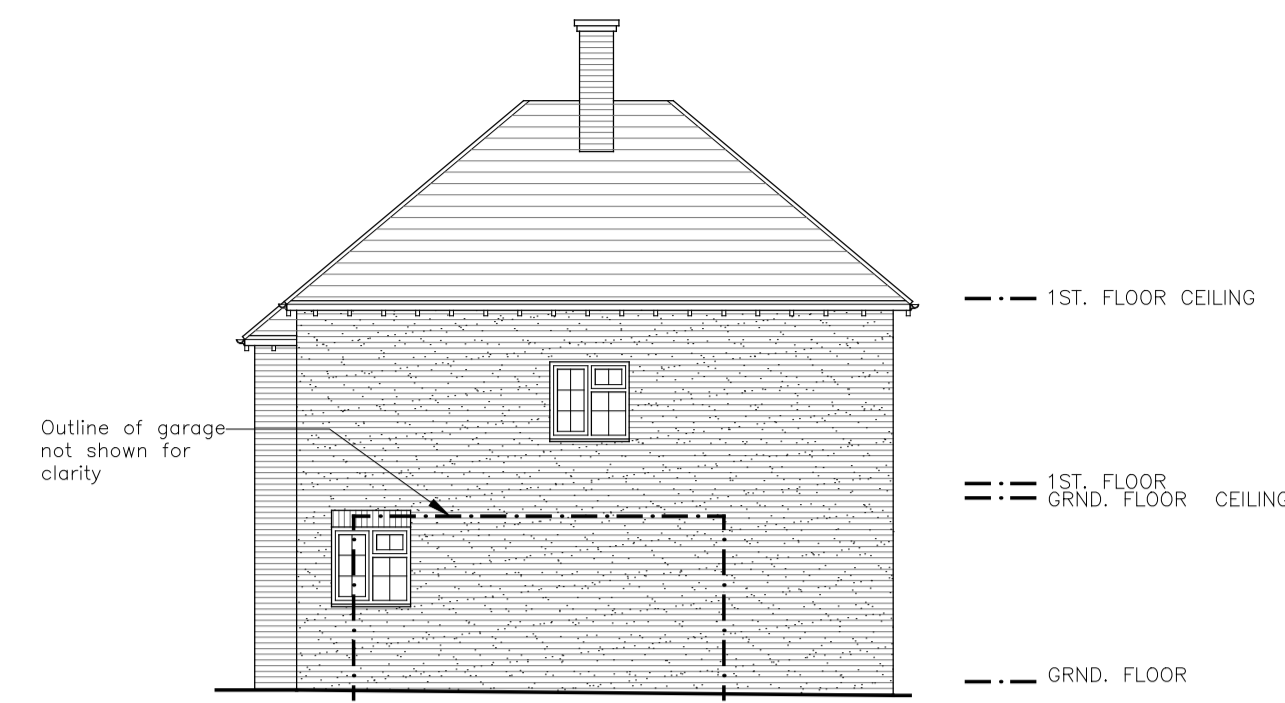


Rear Elevation...

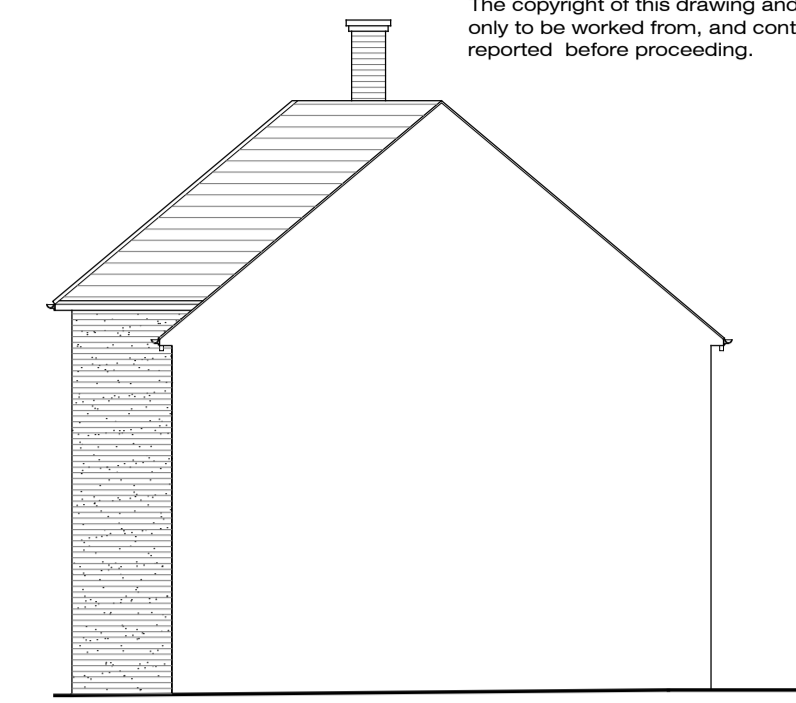


Right Flank Elevation...

The copyright of this drawing and any design shown on it is owned by Harringtons. Figured dimensions only to be worked from, and contractors are to check all dimensions on site. Any discrepancies to be reported before proceeding.

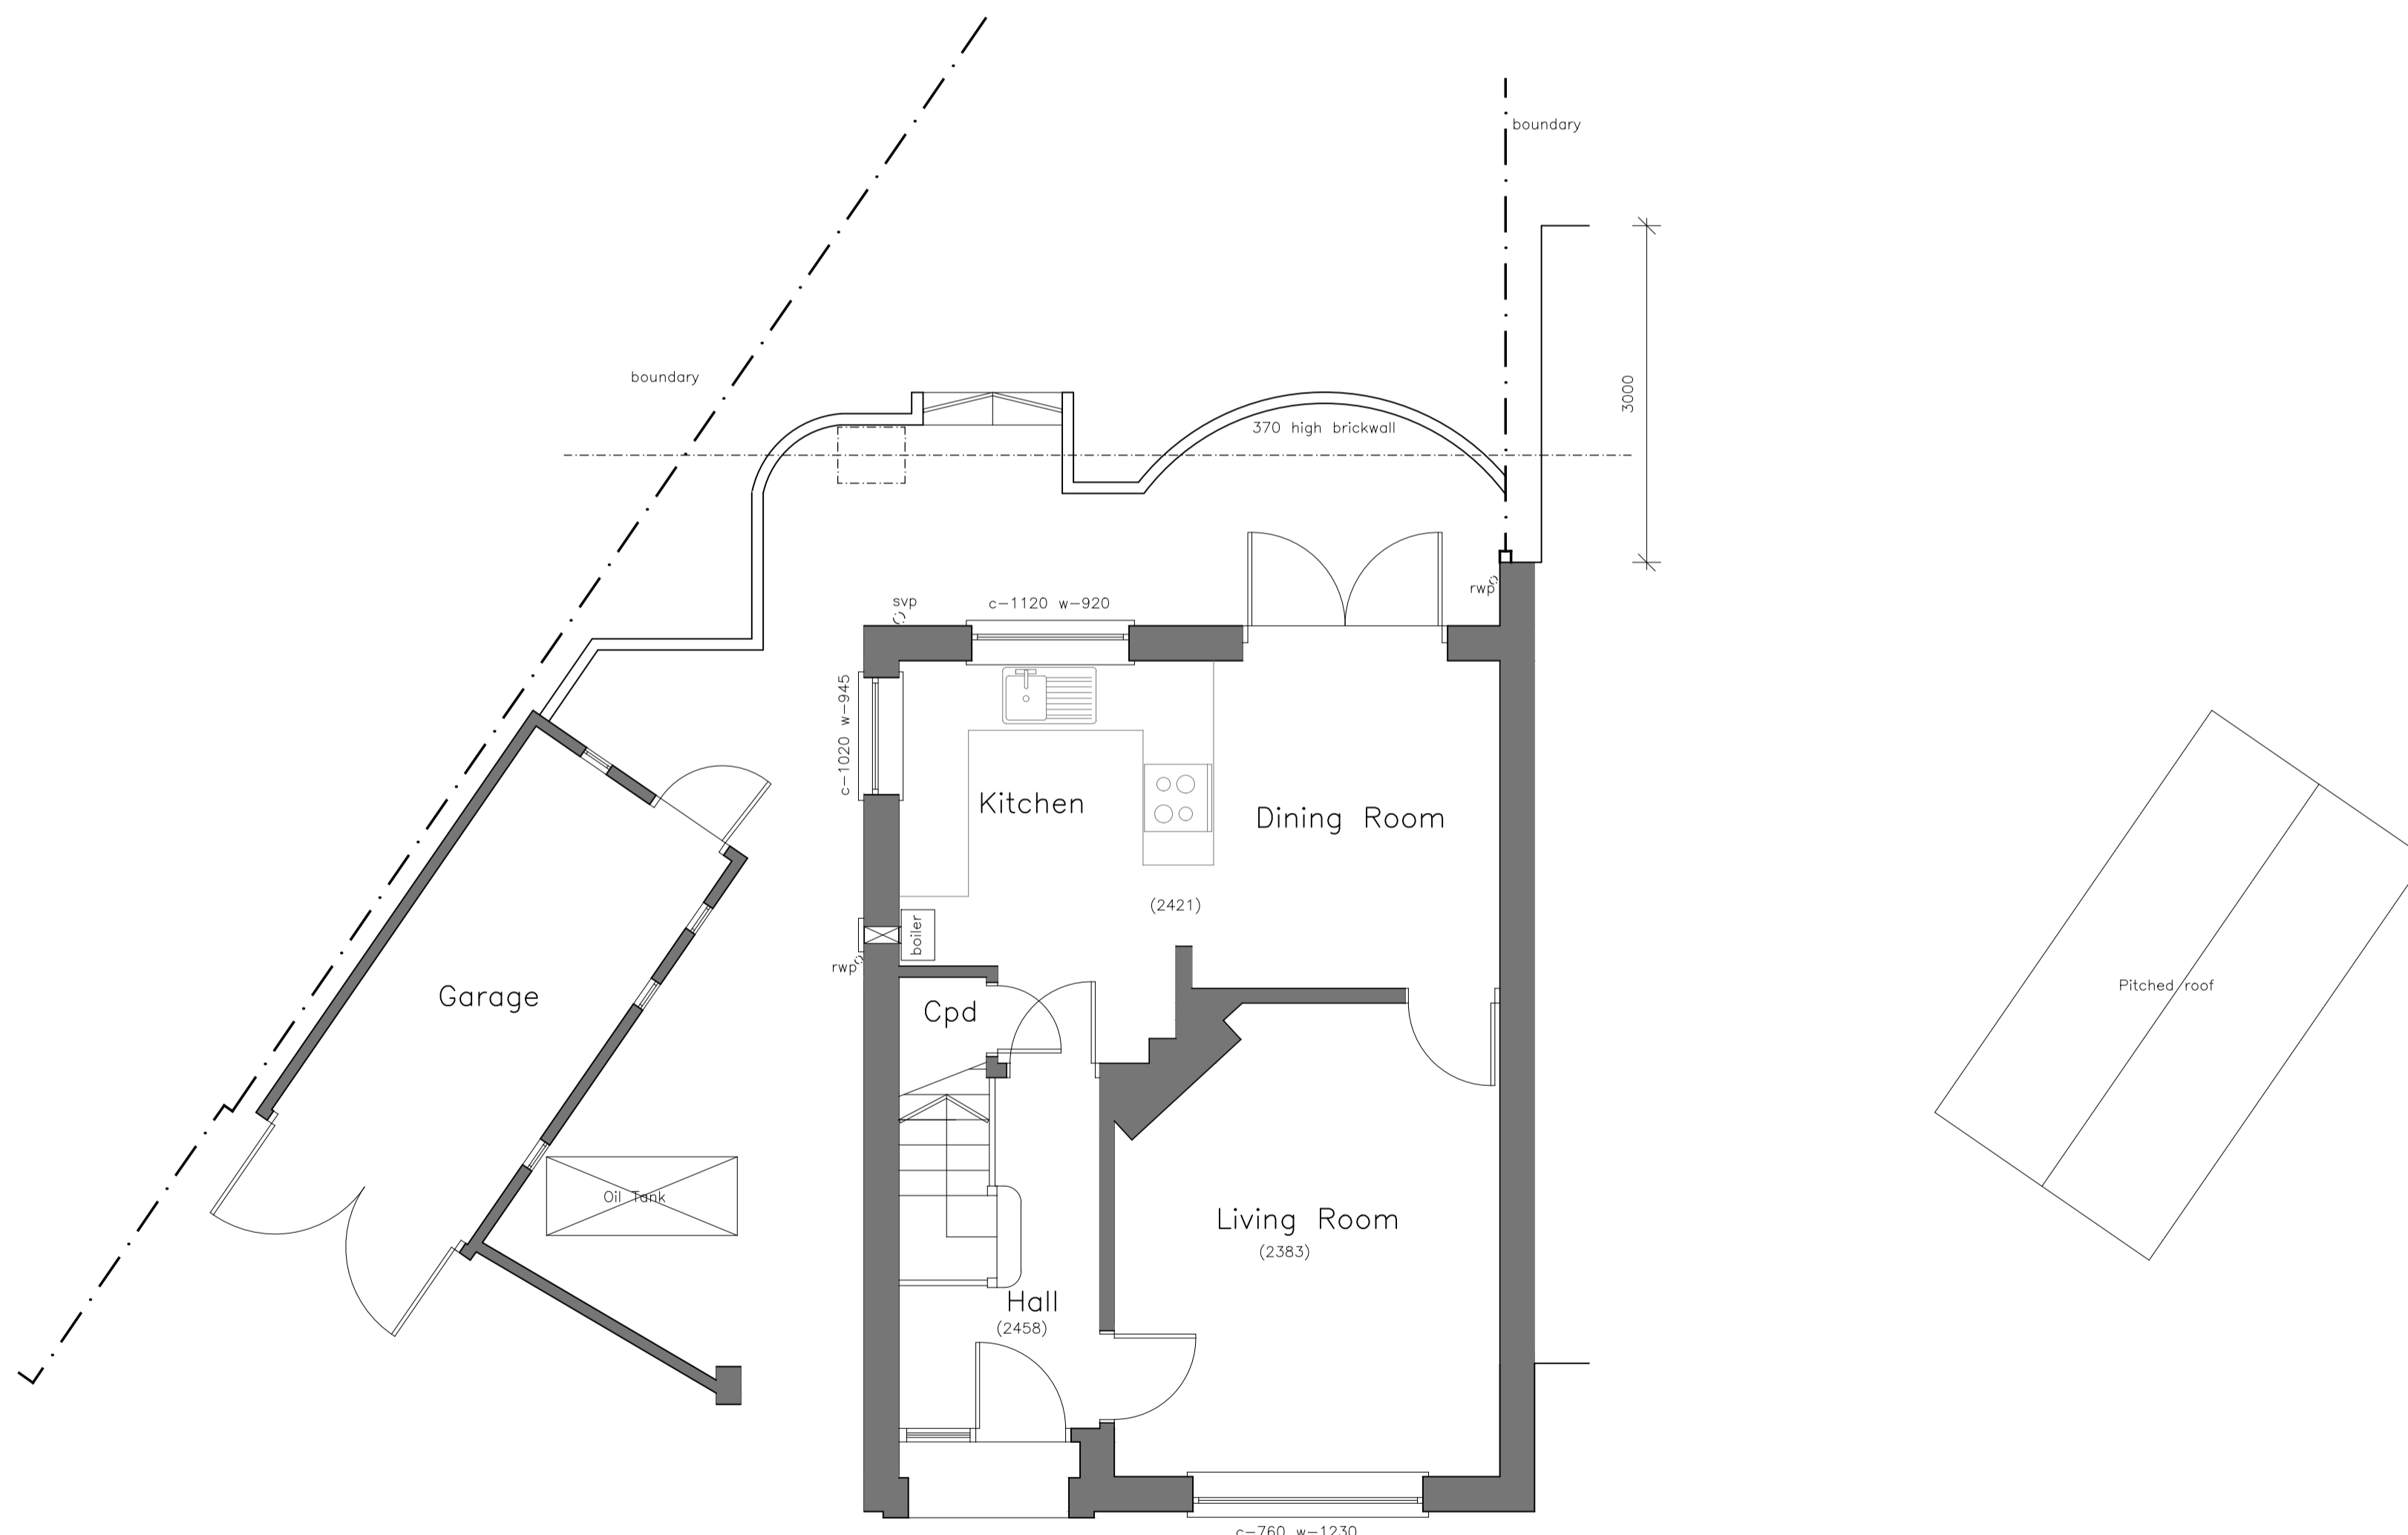

Ground Floor Plan....

0m 1m 2m 3m 4m 5m
Scale 1:50

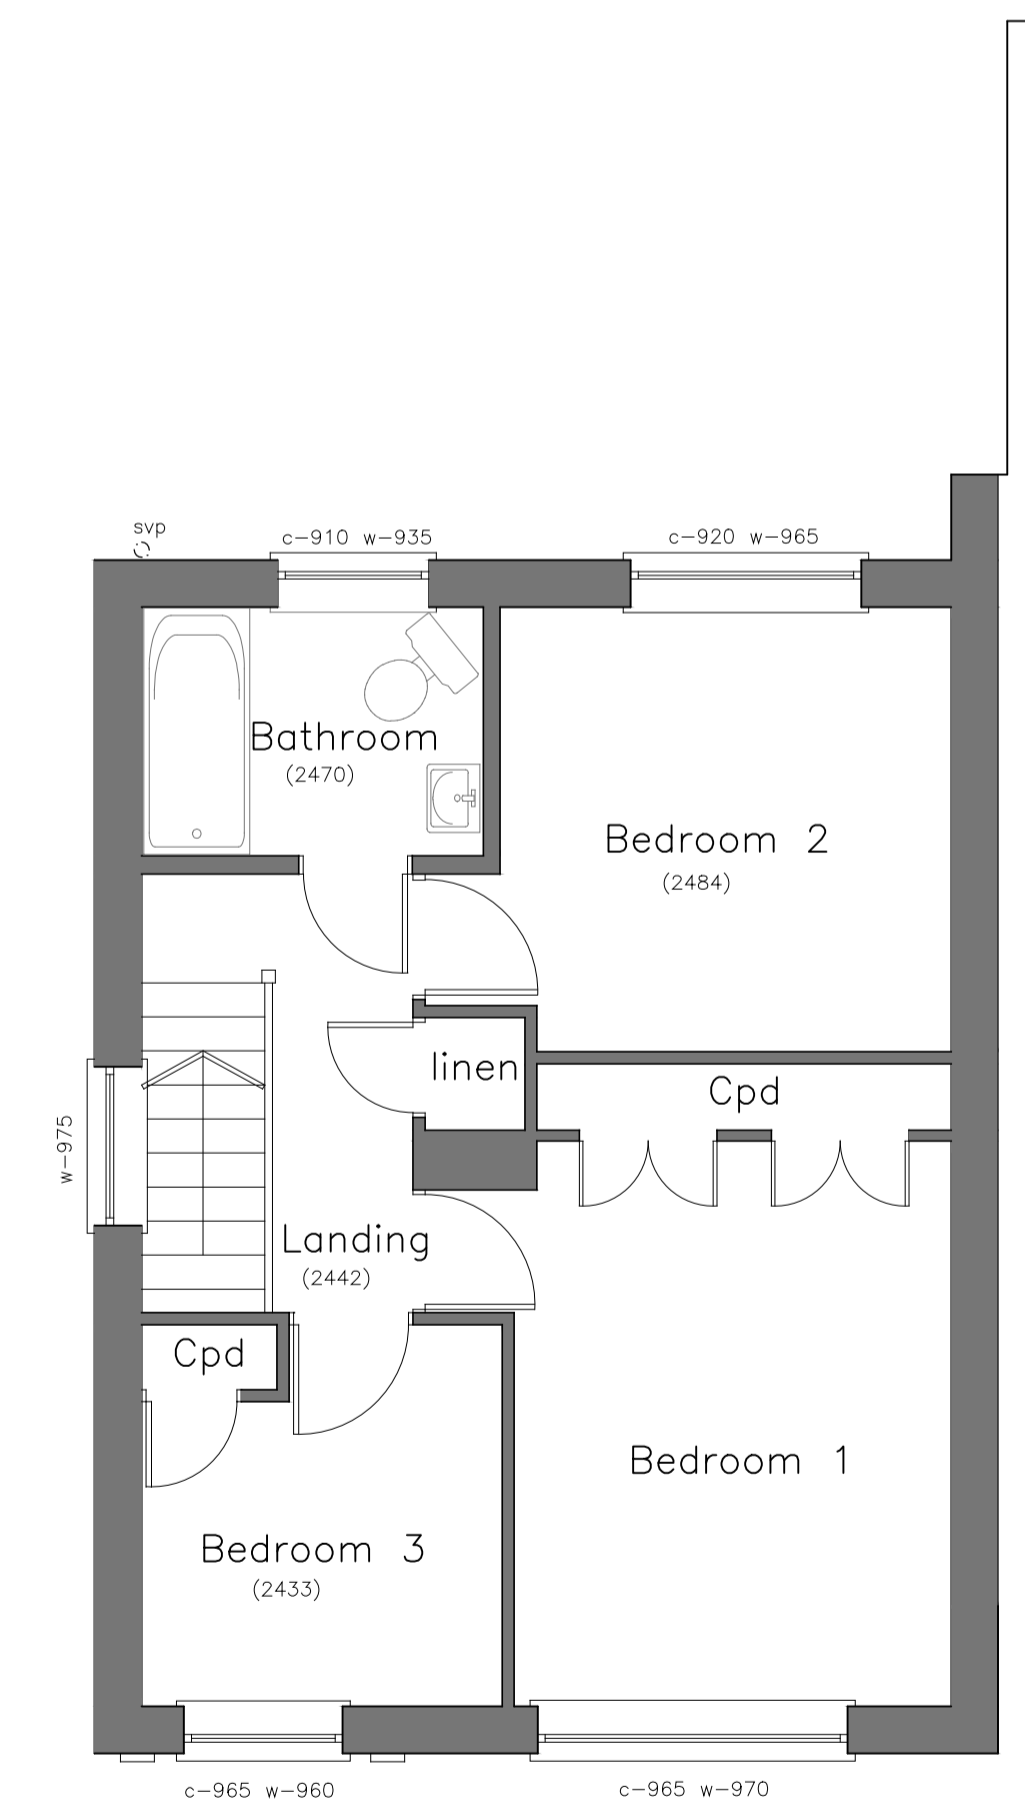

First Floor Plan....

revision date amendment initials

HARRINGTONS

2006

building design consultants

48A Hollybush Lane, Sevenoaks, Kent, TN13 3TL tel 01732 742200
email harringtons2006@talktalkbusiness.net

project
proposed development at...

client:
Sally Aylward

25 Weald Close
Sevenoaks Weald
Kent
TN14 6HQ

drawing title
PLANNING....

date: Feb 2021 drawn: bi

Plans and Elevations
as existing

scale: 1:50 1:100 @A1

drawing no.

21/1509/01B