



Roof Plan....existing

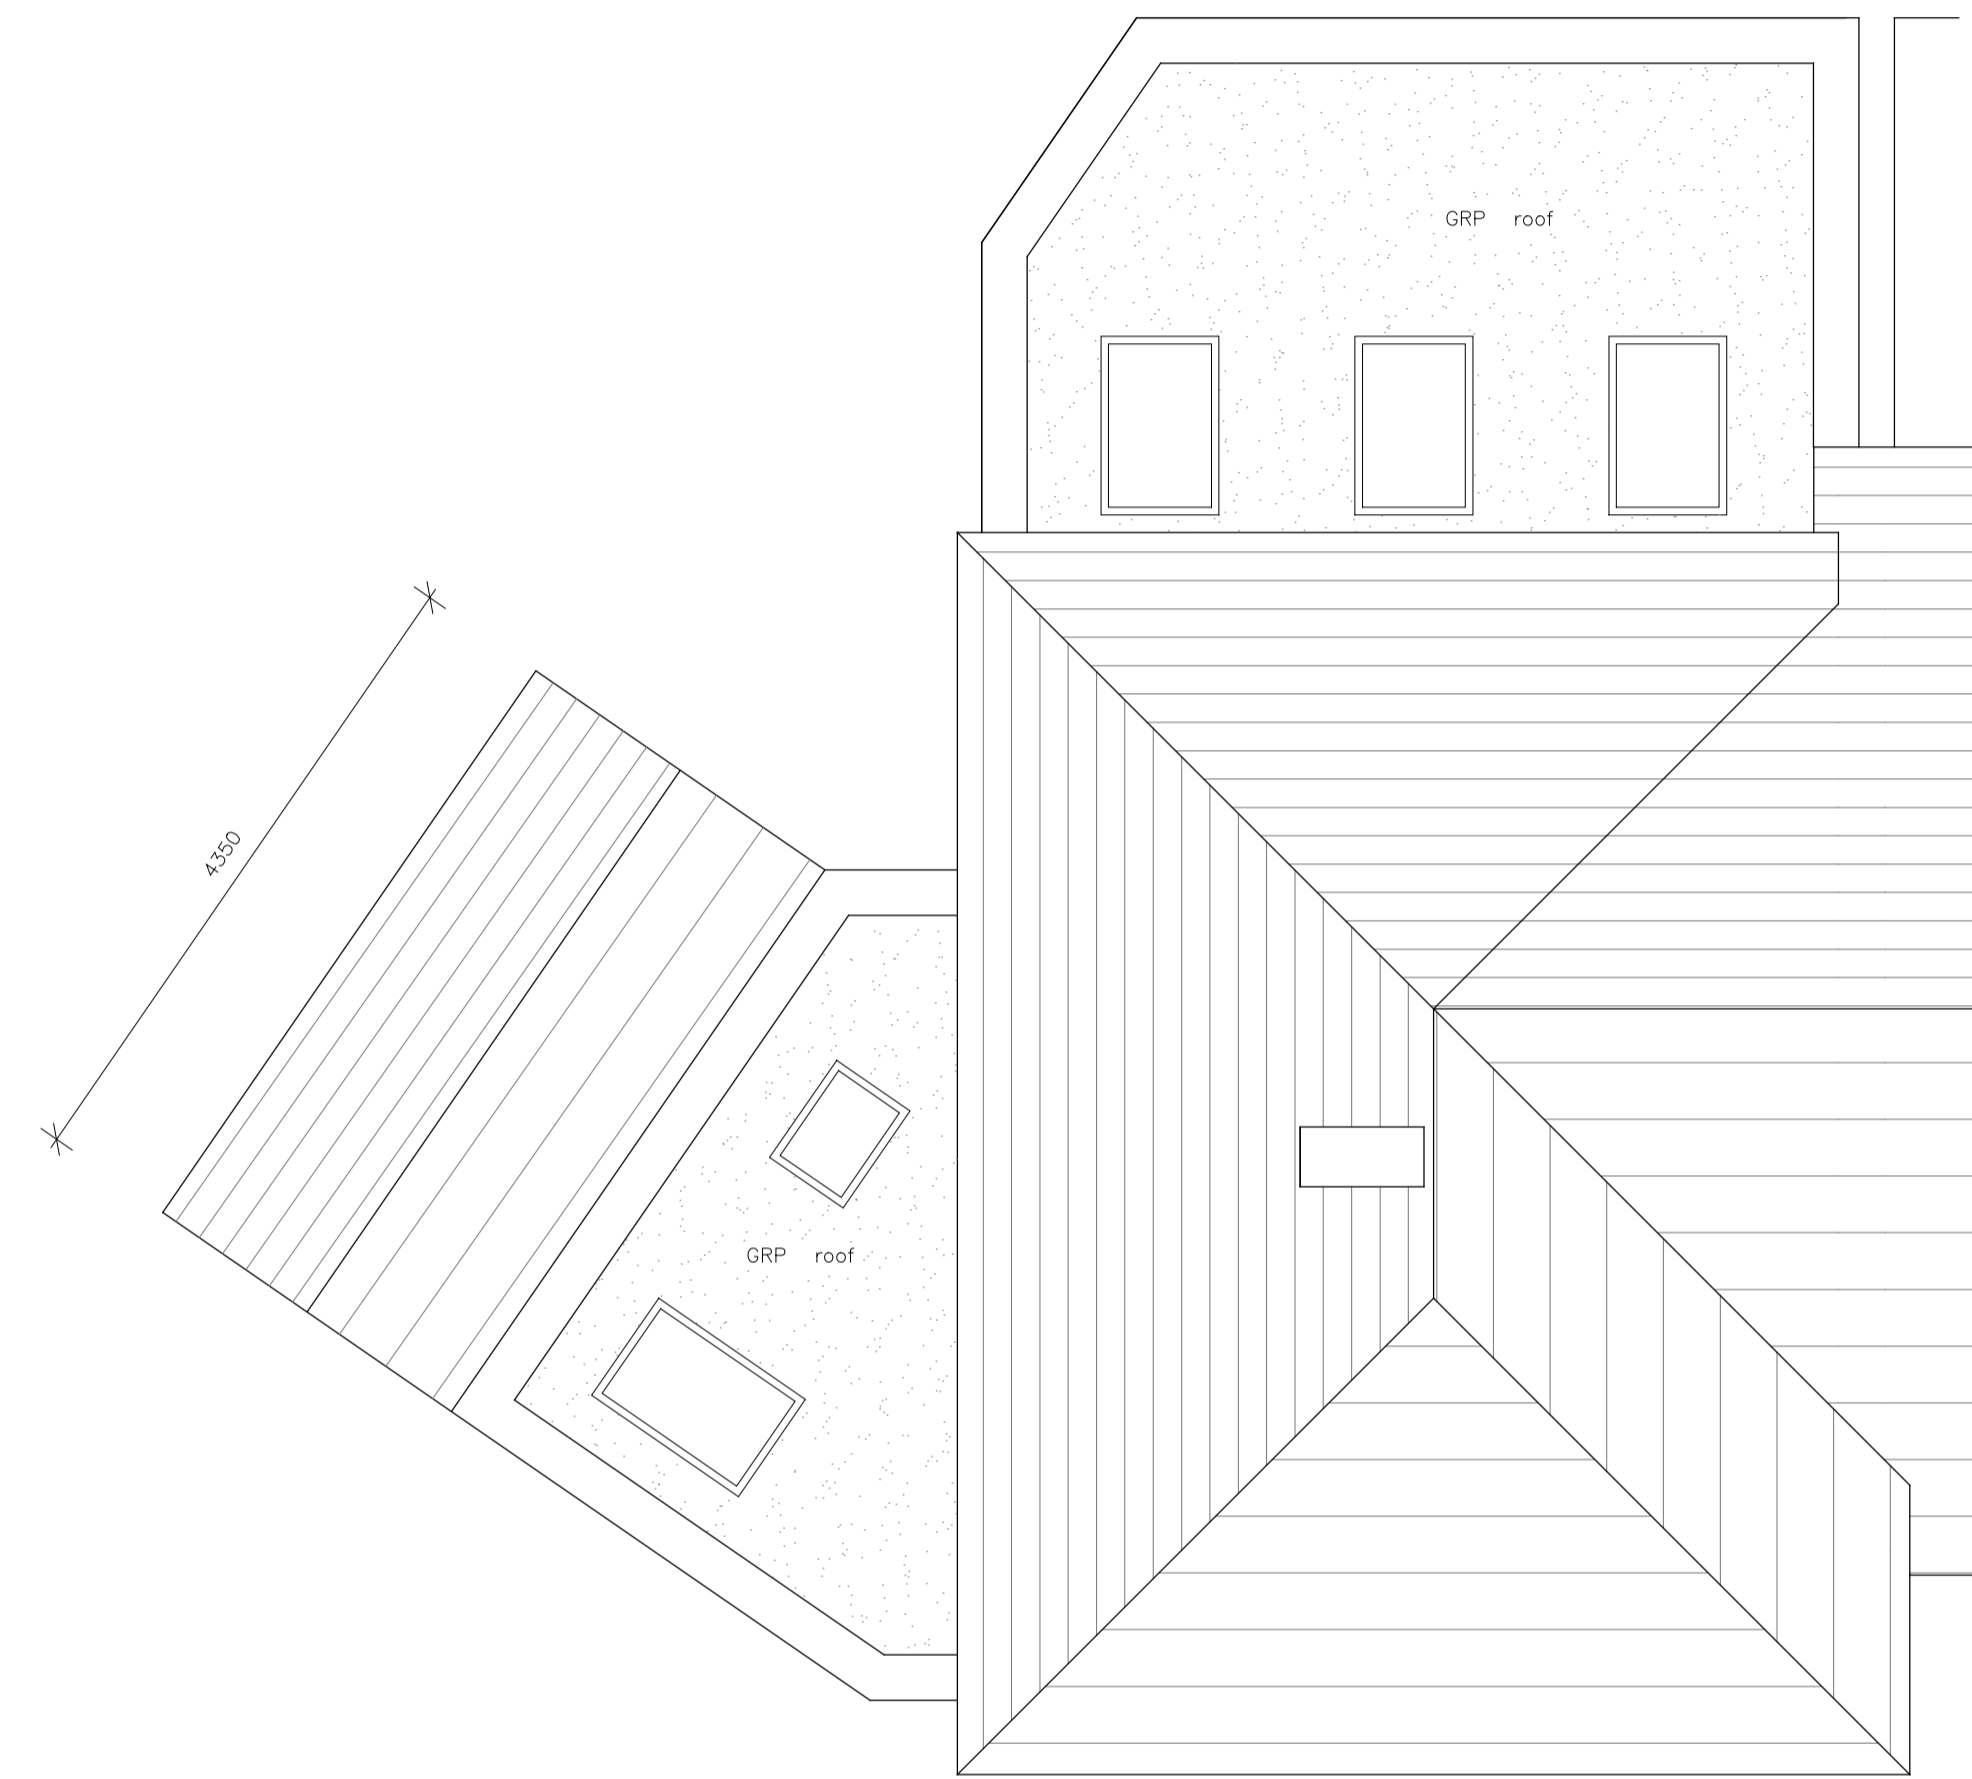

Roof Plan....proposed

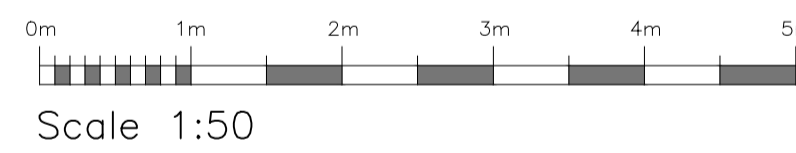

revision	date	amendment	initials

HARRINGTONS

2006

building design consultants

48A Hollybush Lane, Sevenoaks, Kent, TN13 3TL tel 01732 742200
email harringtons2006@talktalkbusiness.net

project	client:
proposed development at...	Sally Aylward

25 Weald Close
Sevenoaks Weald
Kent
TN14 6HQ

drawing title	date:	Feb 2021	drawn:	bi
PLANNING....	scale:	1:50 @A1		

Plans as existing and as proposed - roof	drawing no.
---	-------------

21/1509/03A