


This drawing is COPYRIGHT. It must not be reproduced or disclosed to third parties without our prior permission. Do not scale from this drawing, or, interrogate and use electronic information.

Any discrepancies should be reported immediately.

Any surveyed information incorporated within this drawing cannot be guaranteed as accurate unless confirmed by a fixed dimension. All dimensions are in millimetres unless noted otherwise.

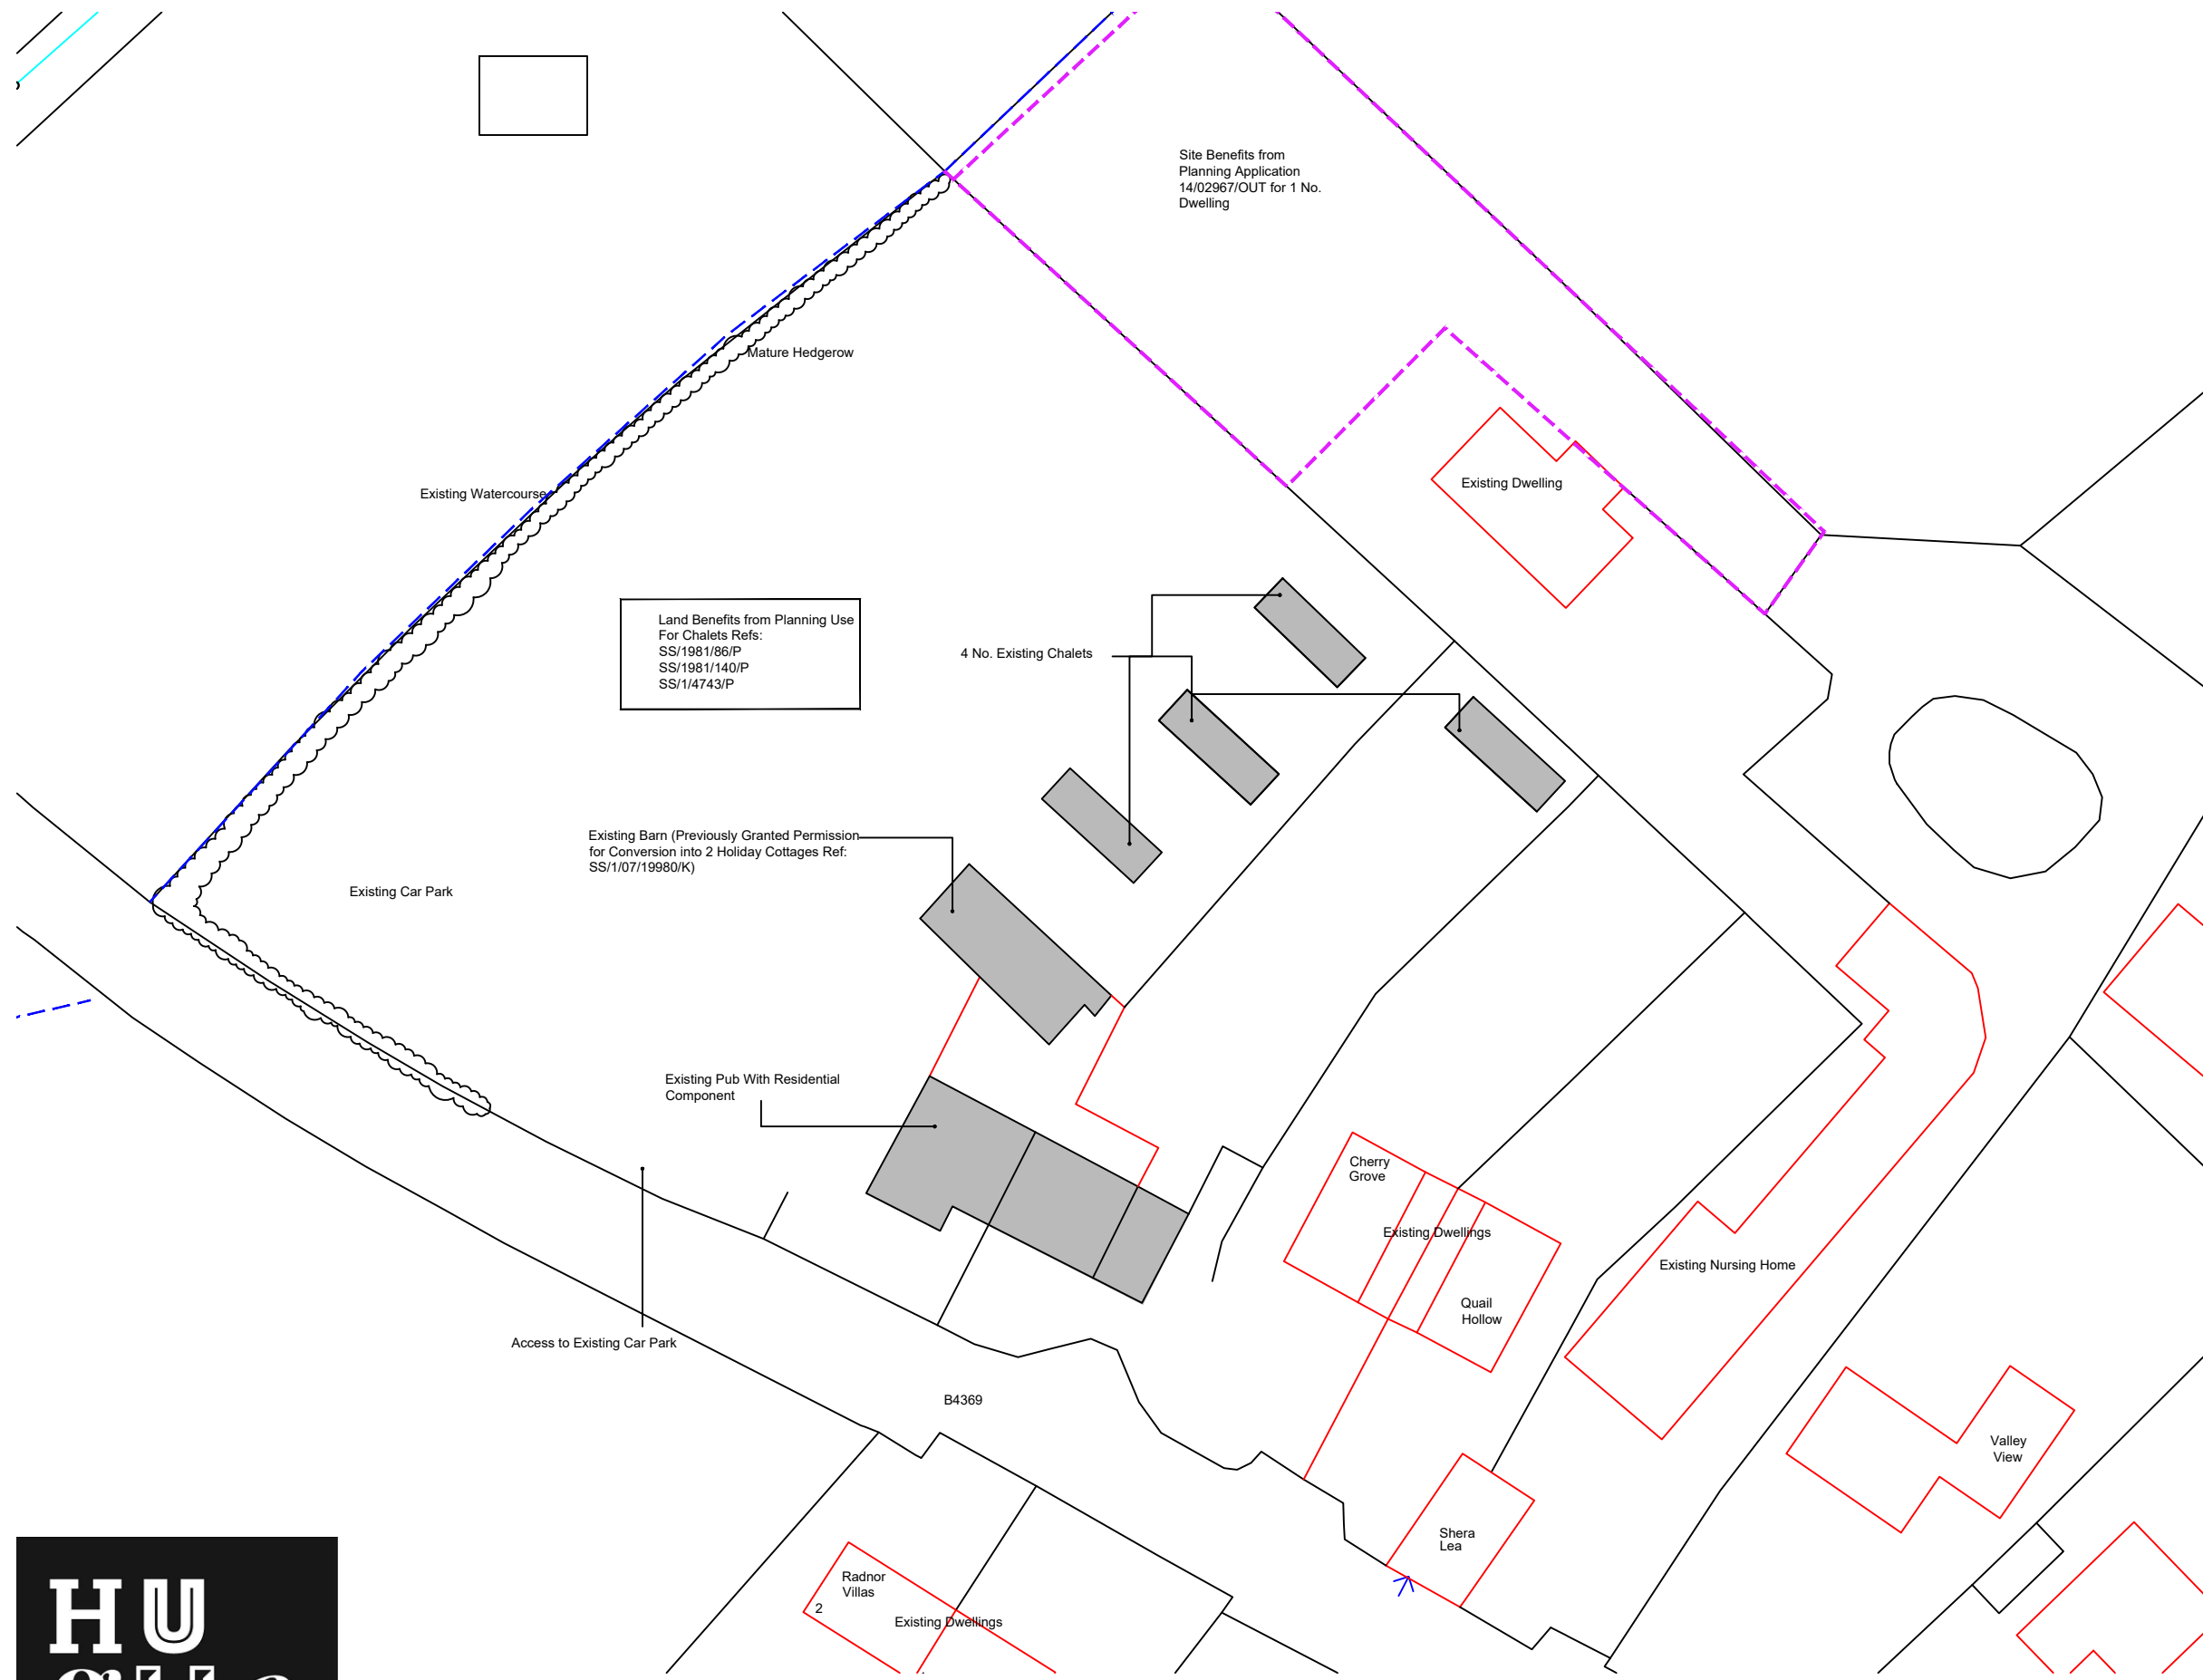

Ordnance Survey (c) Crown Copyright 2014. All rights reserved. Licence number 100022432



Head Office
 29 Broad Street
 Newtown
 Powys
 SY16 2BQ
 t - 01686 610311
 w - www.hughesarchitects.co.uk



Rev A - OS info added 25.11.21 - HB

Project			
Proposed Residential Development, Broome, Shropshire, SY7 0NT			
Drawing Status		Drawing Title	
Stage 3a		Existing Site Plan	
Scale 1:500@A3	Date 09.06.20	Drawing No	Rev
Drawn by LW	Checked DH	V036.3a.3.100	A