


EXISTING FLOOR PLAN

1:100

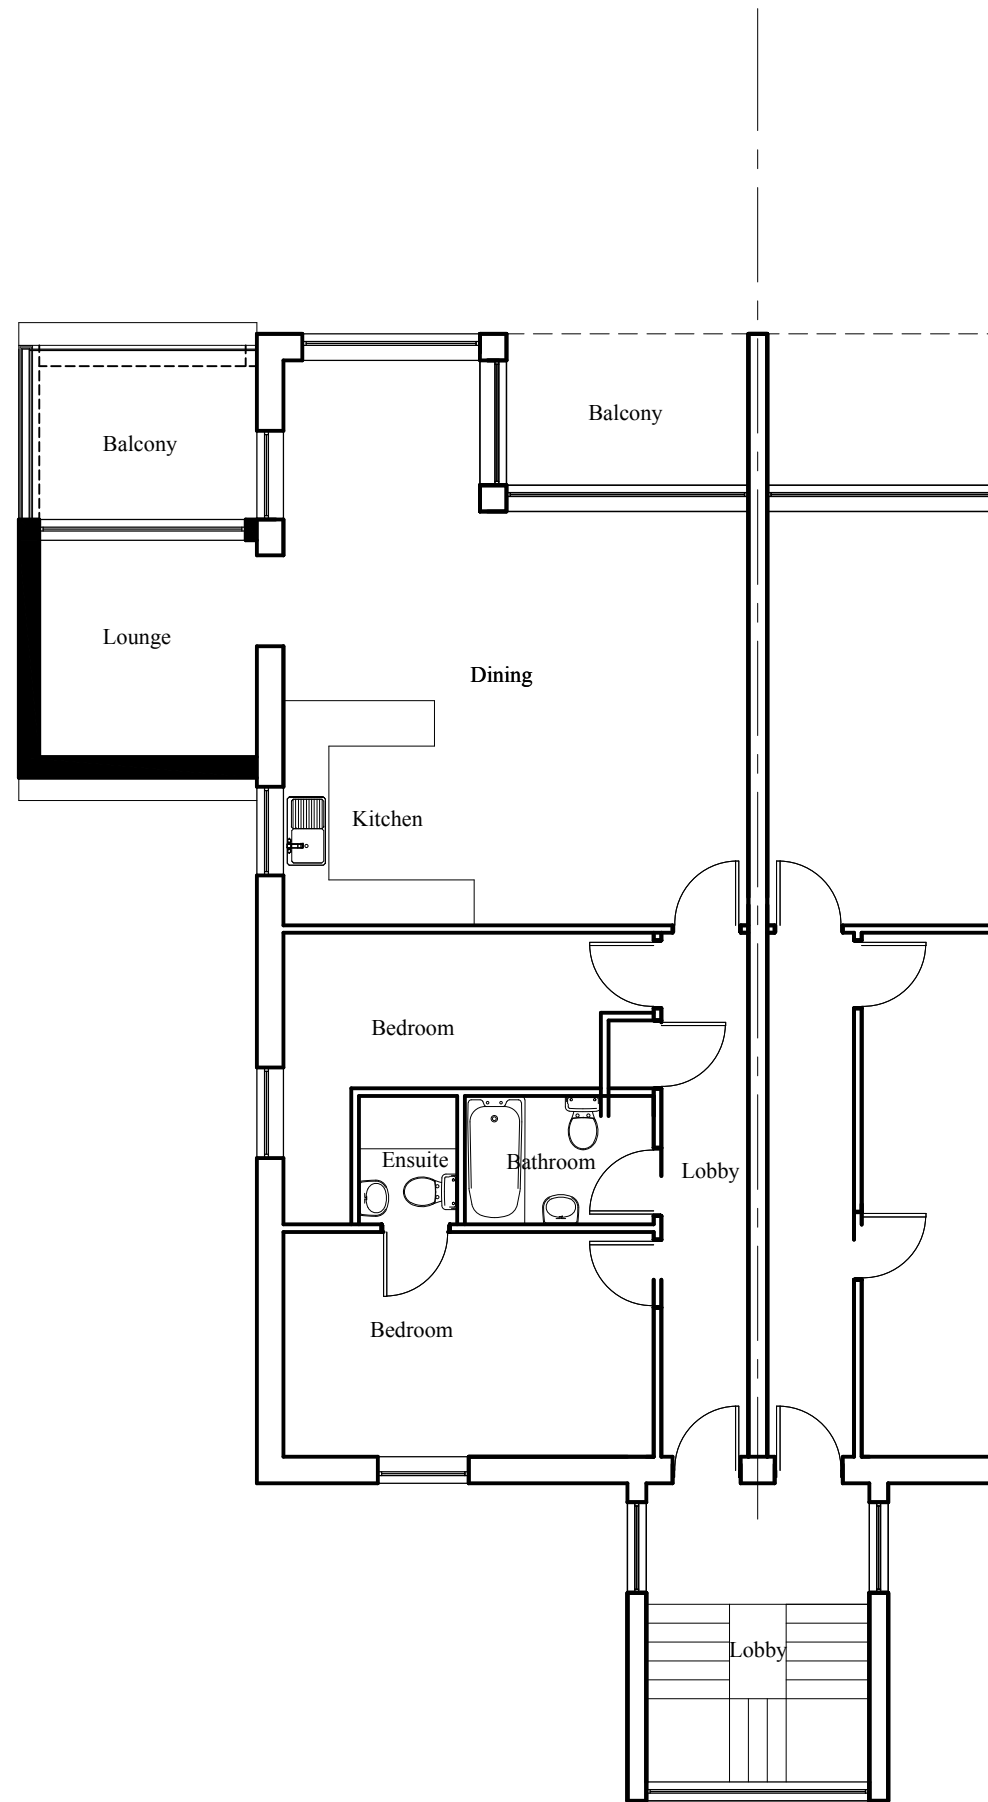


PROPOSED FLOOR PLAN

1:100



This Drawing is copyright  
Contractors must check all dimensions on site.  
Only figured dimensions are to be used.

**NOTES:**

 

Rev.	Description	Drawn	Date



Project Title:  
Proposed Extension:  
2 The Old Golf Club House, Perranporth,  
TR6 0AB

Client:  
Mr & Mrs P Essex

Drawing Title:  
Existing and Proposed Floor Plan (First  
Floor)

Scale: 1:100 @ A3	Drawn:
Date: Oct 2021	Checked:
Drawing No:	Rev.

2103.03