


This Drawing is copyright  
Contractors must check all dimensions on site.  
Only figured dimensions are to be used.

**NOTES:**



Rev.	Description	Drawn	Date

 

Project Title:  
Proposed Extension:  
2 The Old Golf Club House, Perranporth,  
TR6 0AB

Client:  
Mr & Mrs P Essex

Drawing Title:


Existing Elevations

Scale: 1:100 @ A3 Drawn:


Date: Oct 2021 Checked:

Drawing No. Rev.


**2103.04**

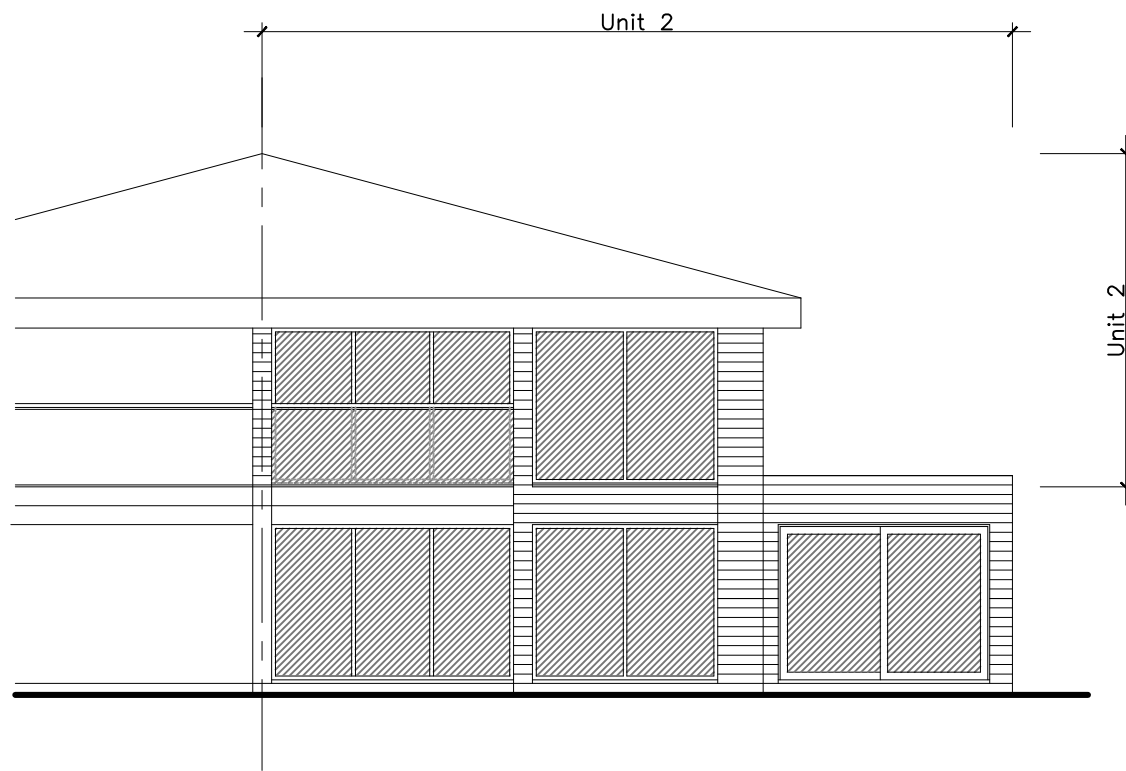

**EXISTING NORTHWEST ELEVATION**  
1:100

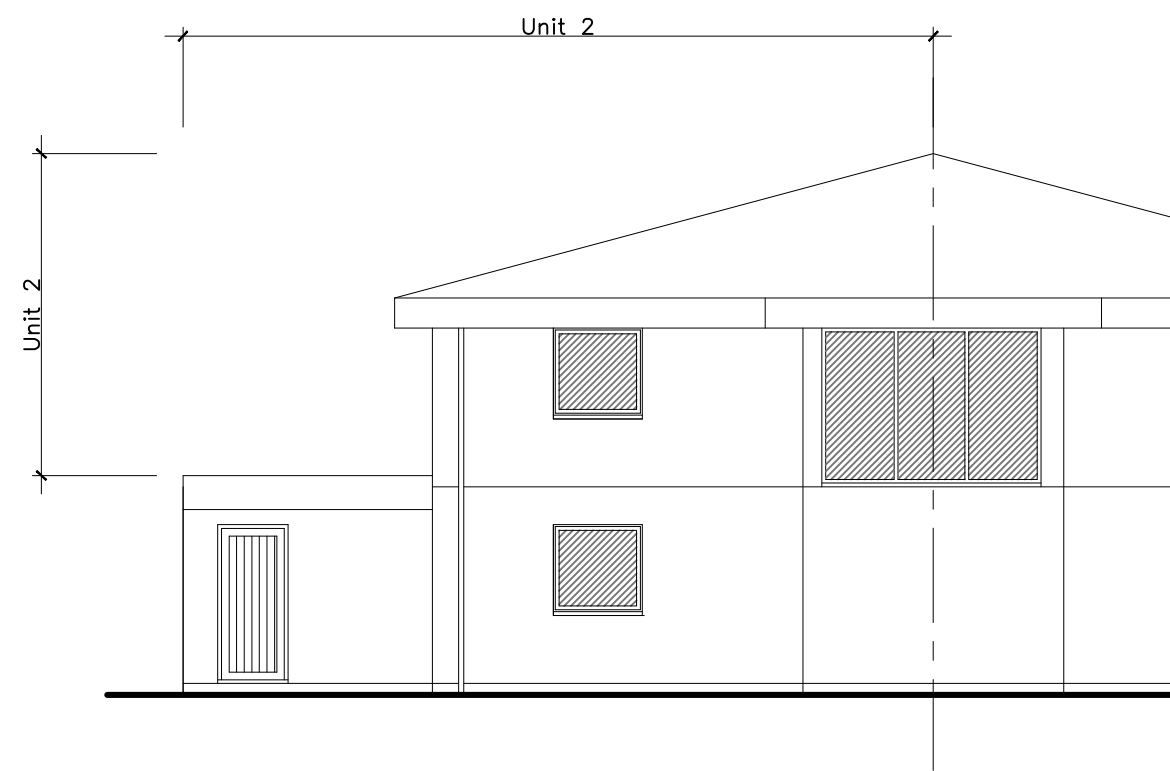

**EXISTING SOUTH EAST ELEVATION**  
1:100

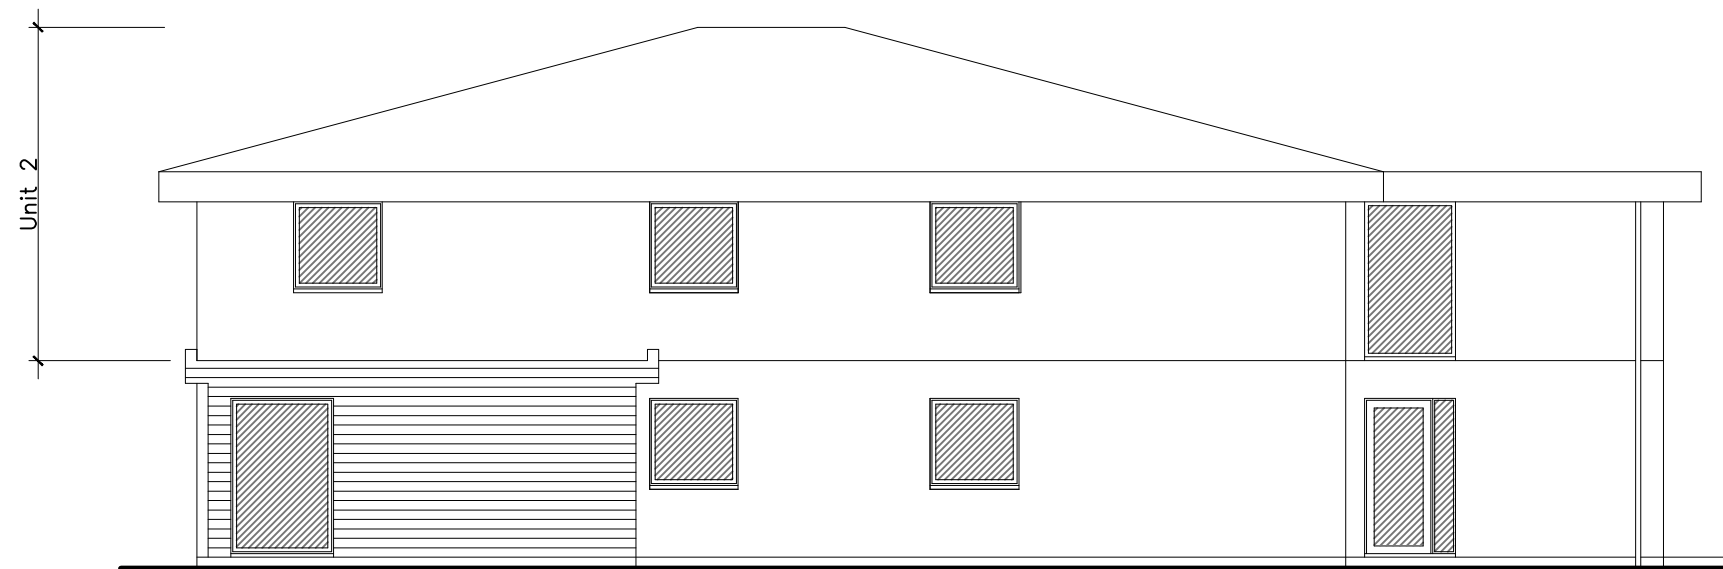

**EXISTING SOUTHWEST ELEVATION**  
1:100