


This Drawing is copyright


Contractors must check all dimensions on site.
Only figured dimensions are to be used.

NOTES:

1:100

 


Rev.	Description	Drawn	Date

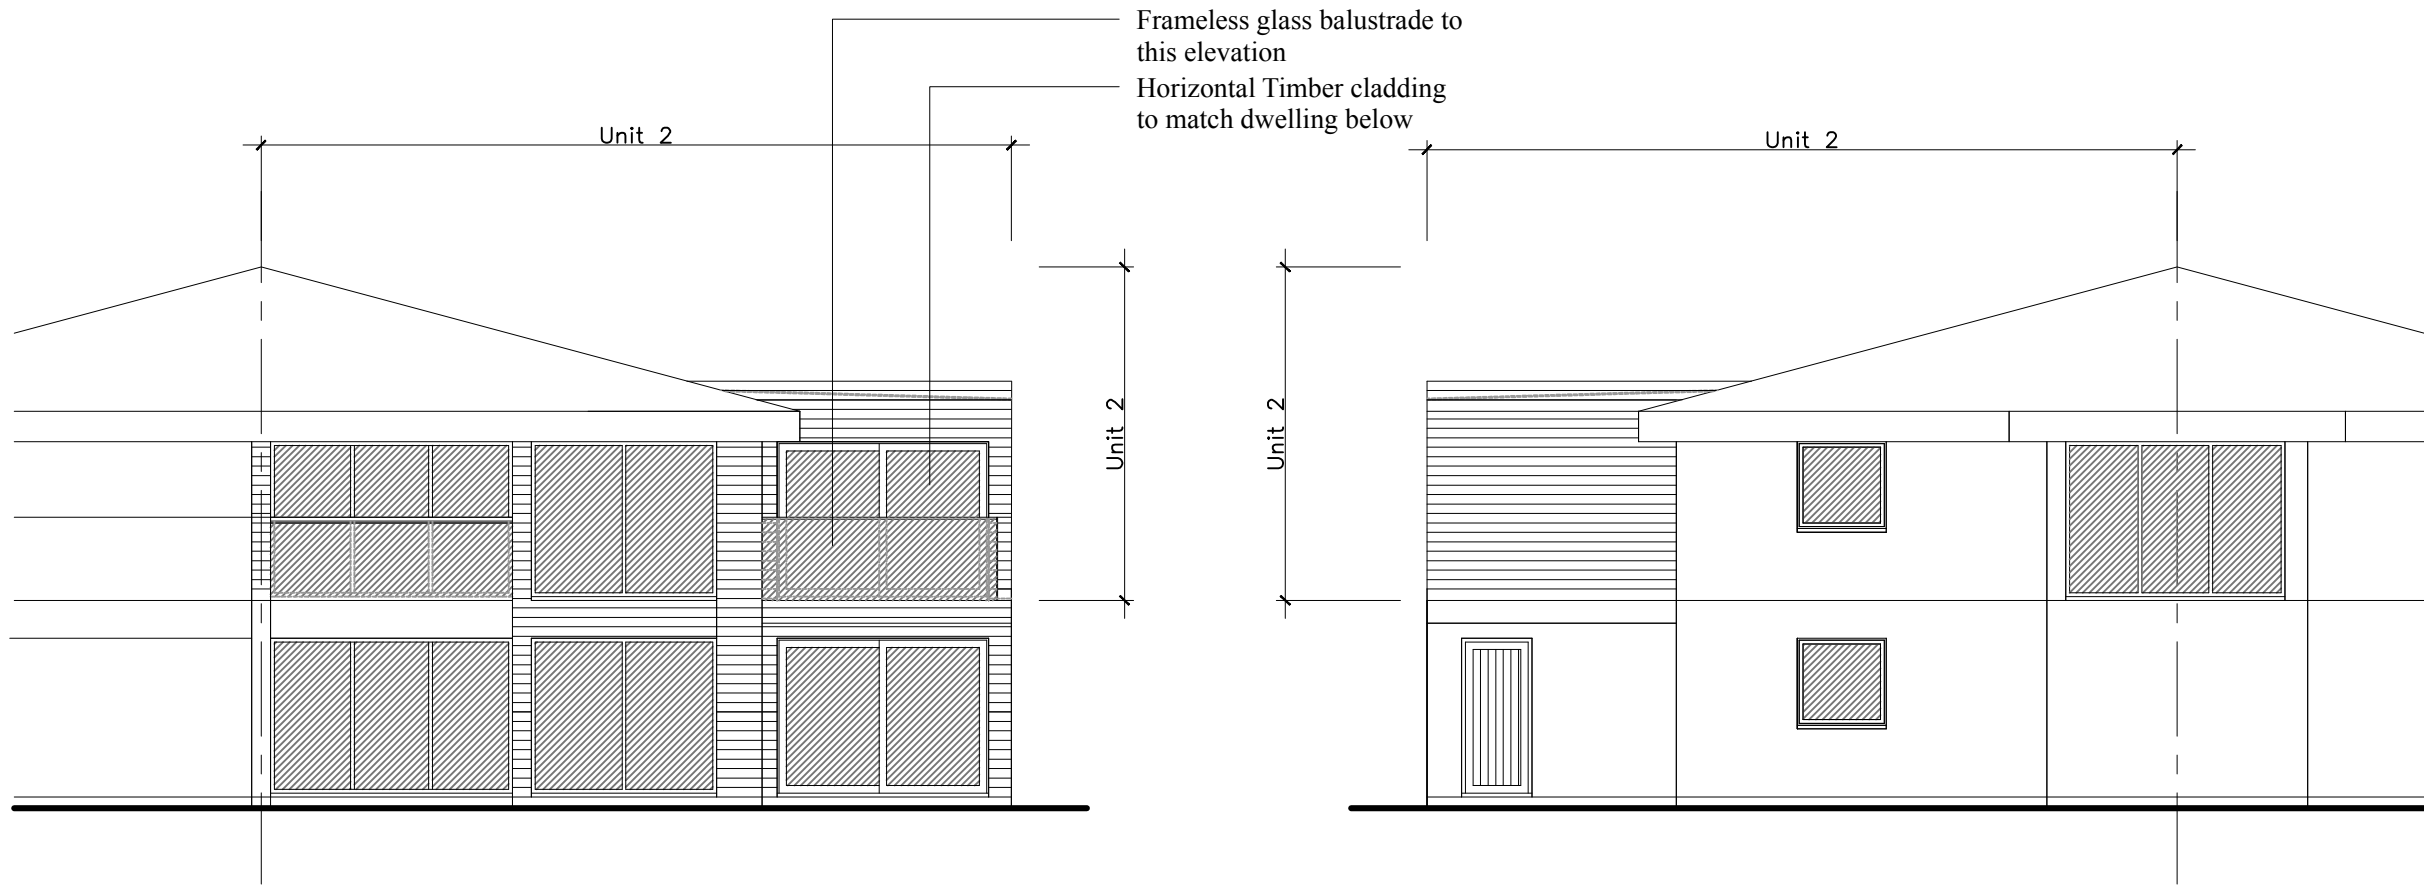

PROPOSED NORTHWEST ELEVATION
1:100

PROPOSED SOUTH EAST ELEVATION
1:100

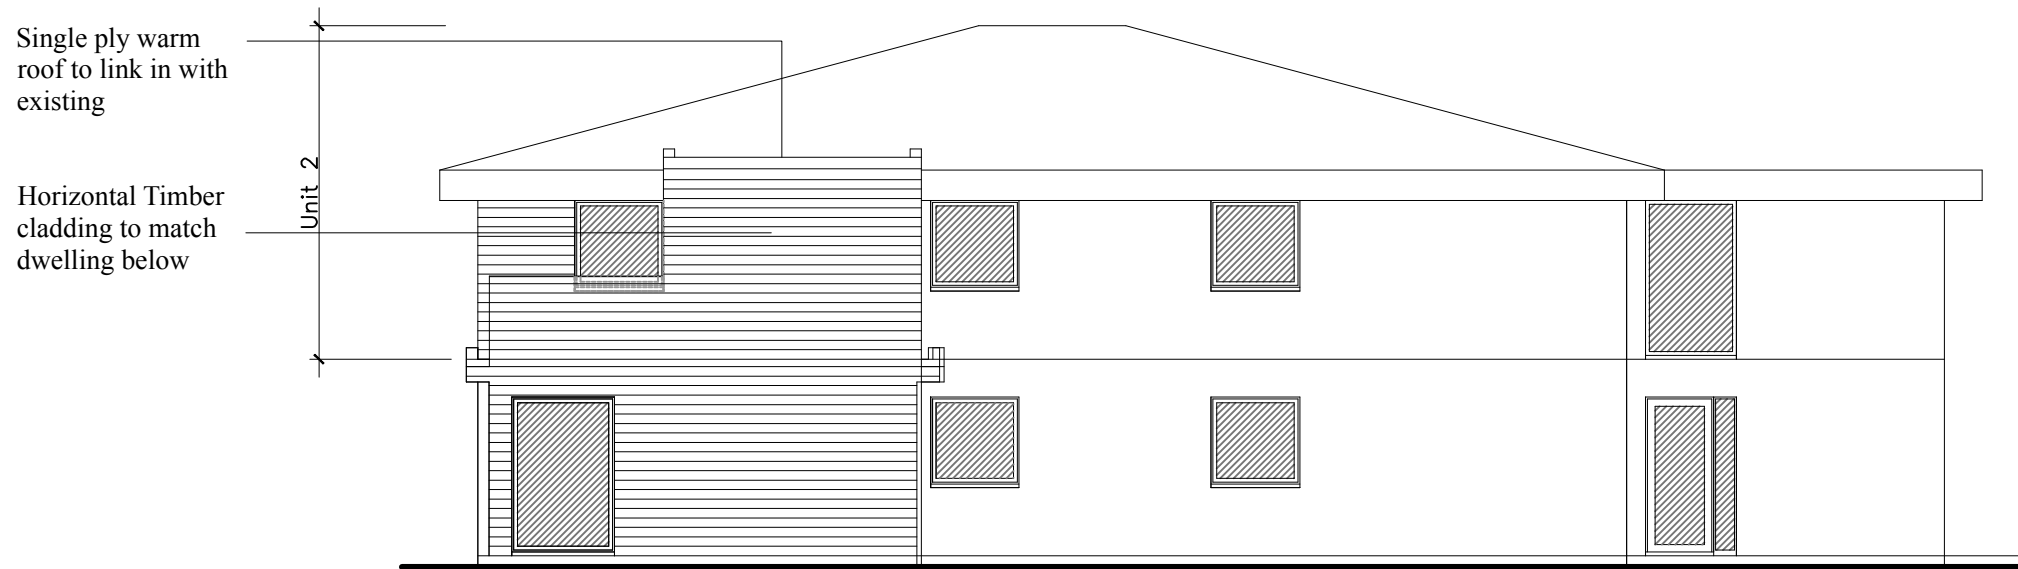

PROPOSED SOUTHWEST ELEVATION
1:100



Project Title:
Proposed Extension:
2 The Old Golf Club House, Perranporth,
TR6 0AB

Client:
Mr & Mrs P Essex

Drawing Title:
Proposed Elevations

Scale: 1:100 @ A3 Drawn:

Date: Oct 2021 Checked:

Drawing No. Rev.

2103.05