
 


This drawing is copyright to marraum. For construction purposes, do not scale from this drawing all dimensions are to be checked on site and any discrepancy, error or omission is to be reported to the architect.
 This drawing shall be read in conjunction with all relevant architects and engineers drawings and specifications.

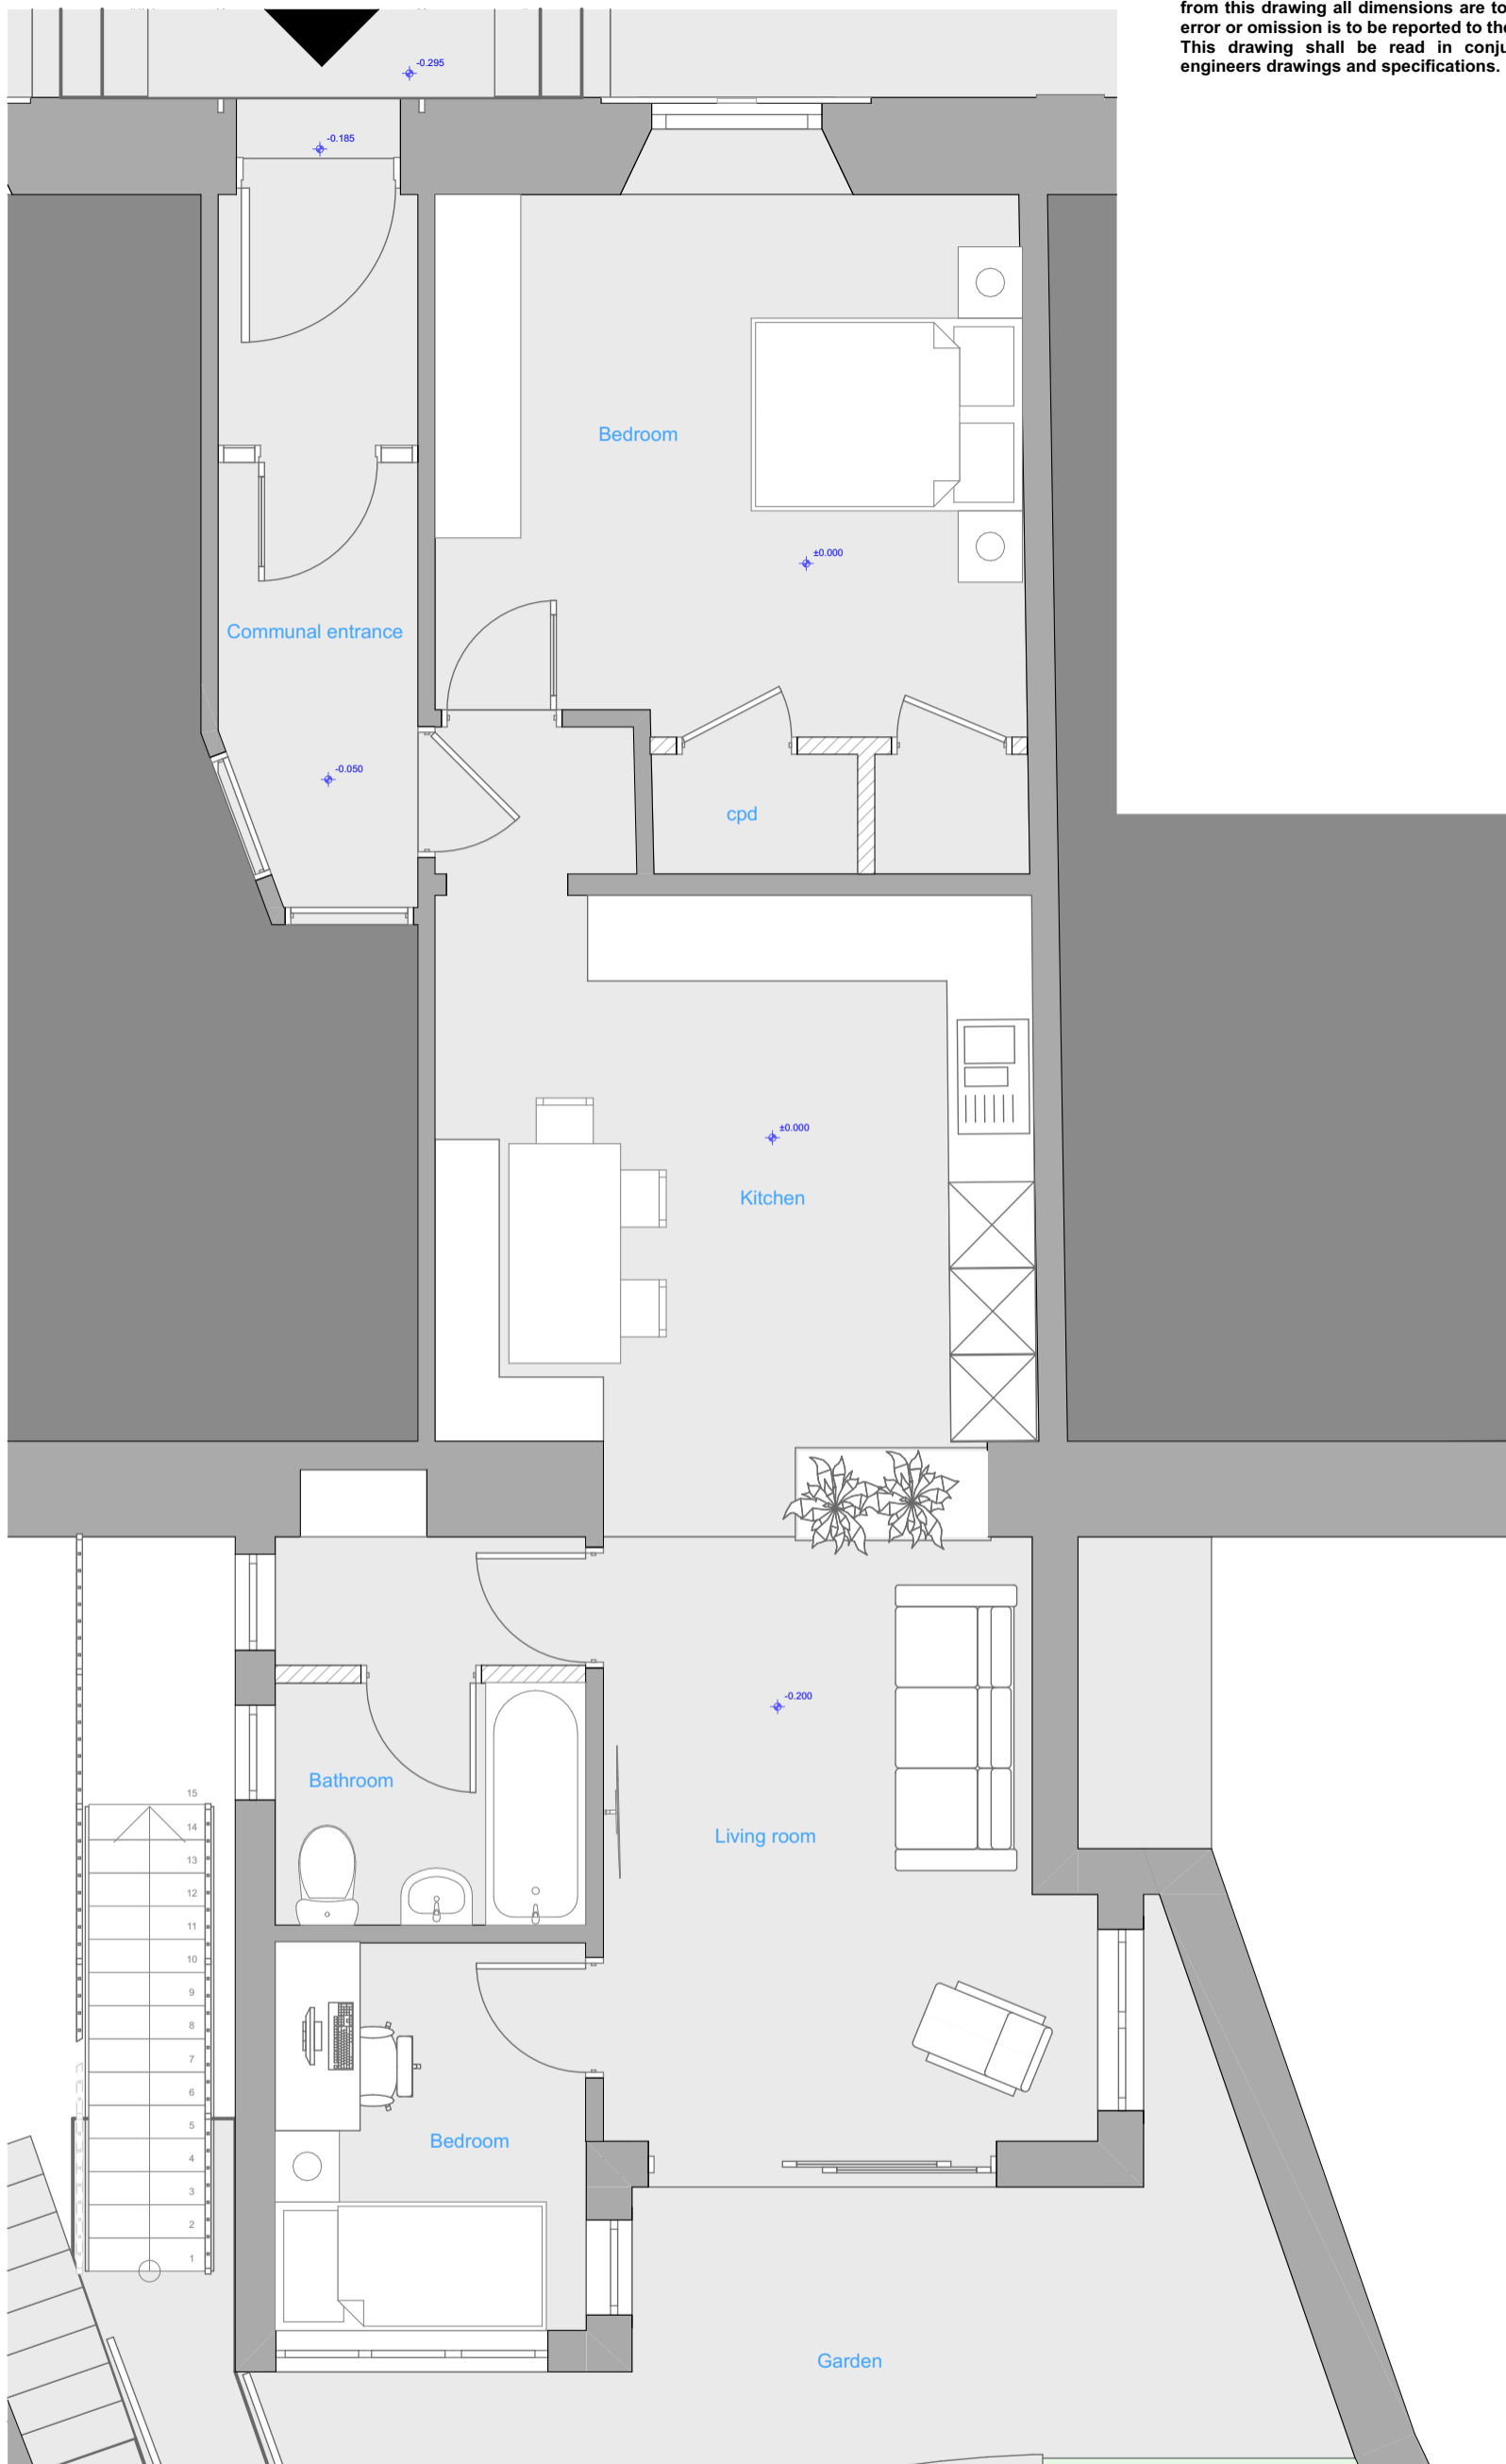

05_Proposed

Main house floor plans

layout reconfiguration and
 garden room
 Garden Flat, 4 Clarence Place,
 Penzance, TR18 2QA

1:50 @ A3

Planning

marraum ©
 architecture and design
 01326 617007
 info@marraum.co.uk

rev	project	date	drawing no	drawn by
0463.a		27/10/2021	P4.2	AL