


SITE/ROOF PLAN

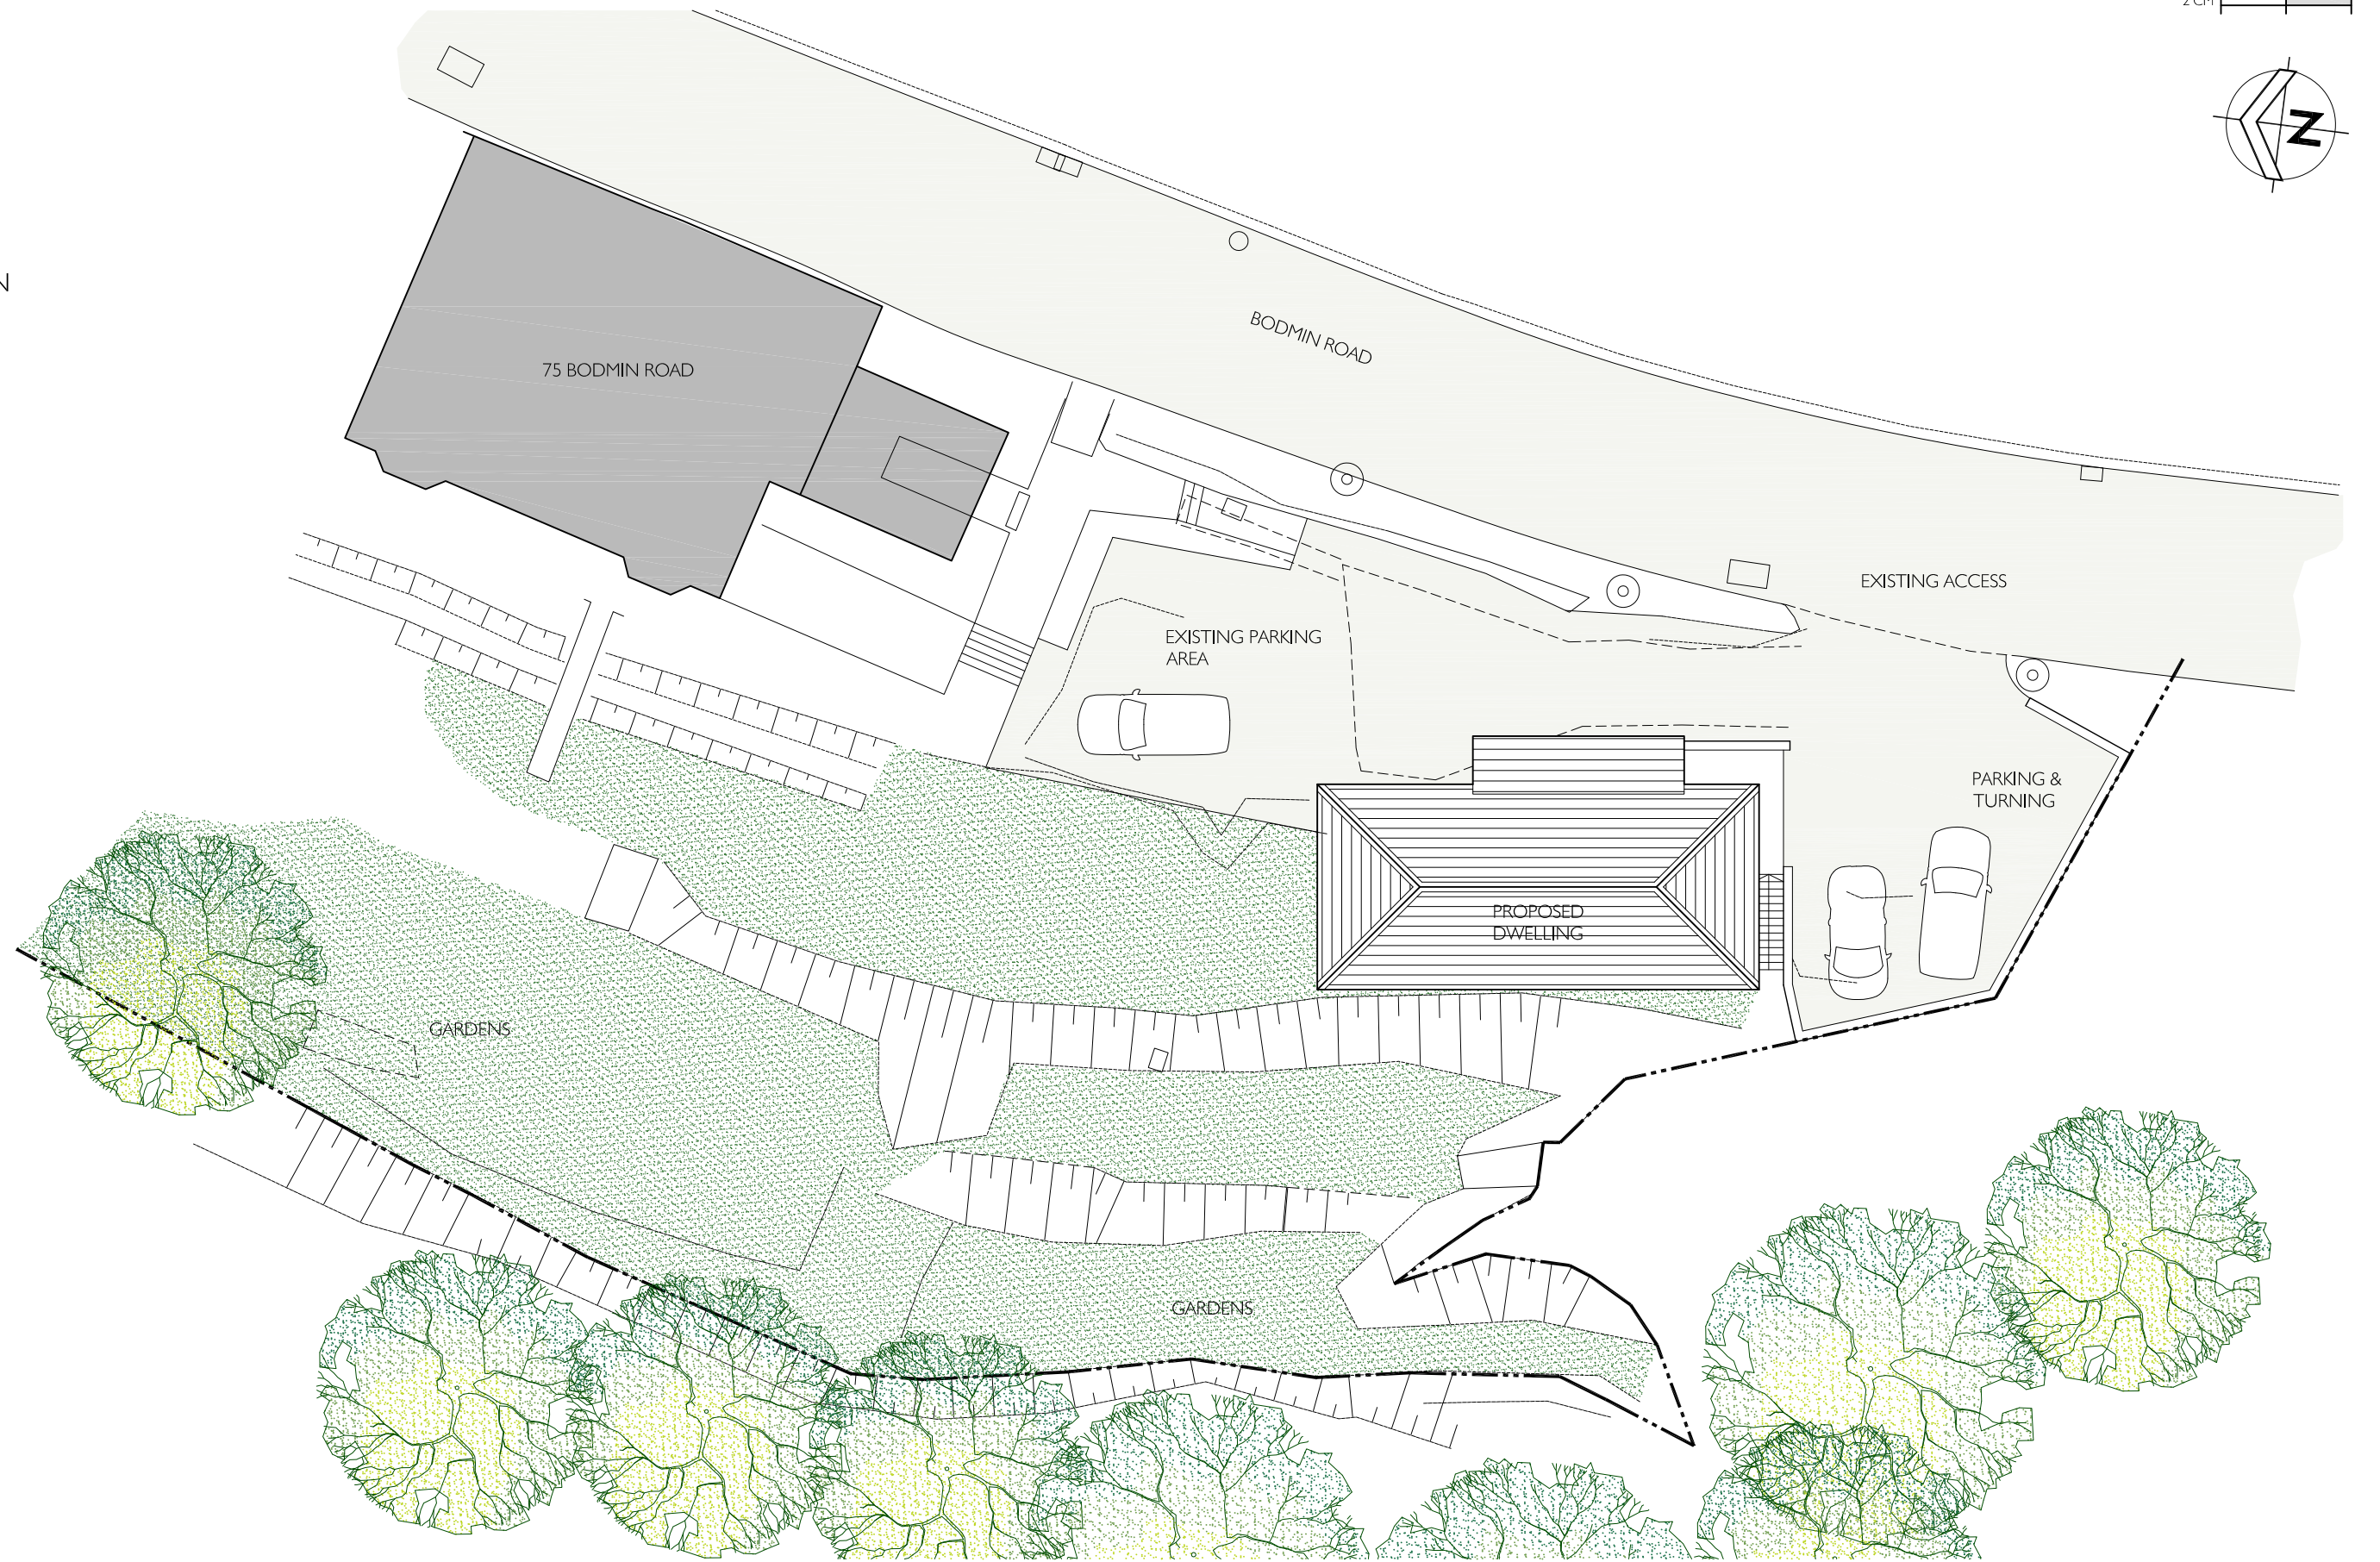

PROJECT
LAND AT 75 BODMIN ROAD
ST AUSTELL PL25 5AG

DRAWING TITLE
PROPOSED
SITE/ROOF PLAN

DWG. NO.
PL-001
REV. P1

SCALE
1:200 @ A3
DATE AUGUST 2021

P U R E L I G H T

