

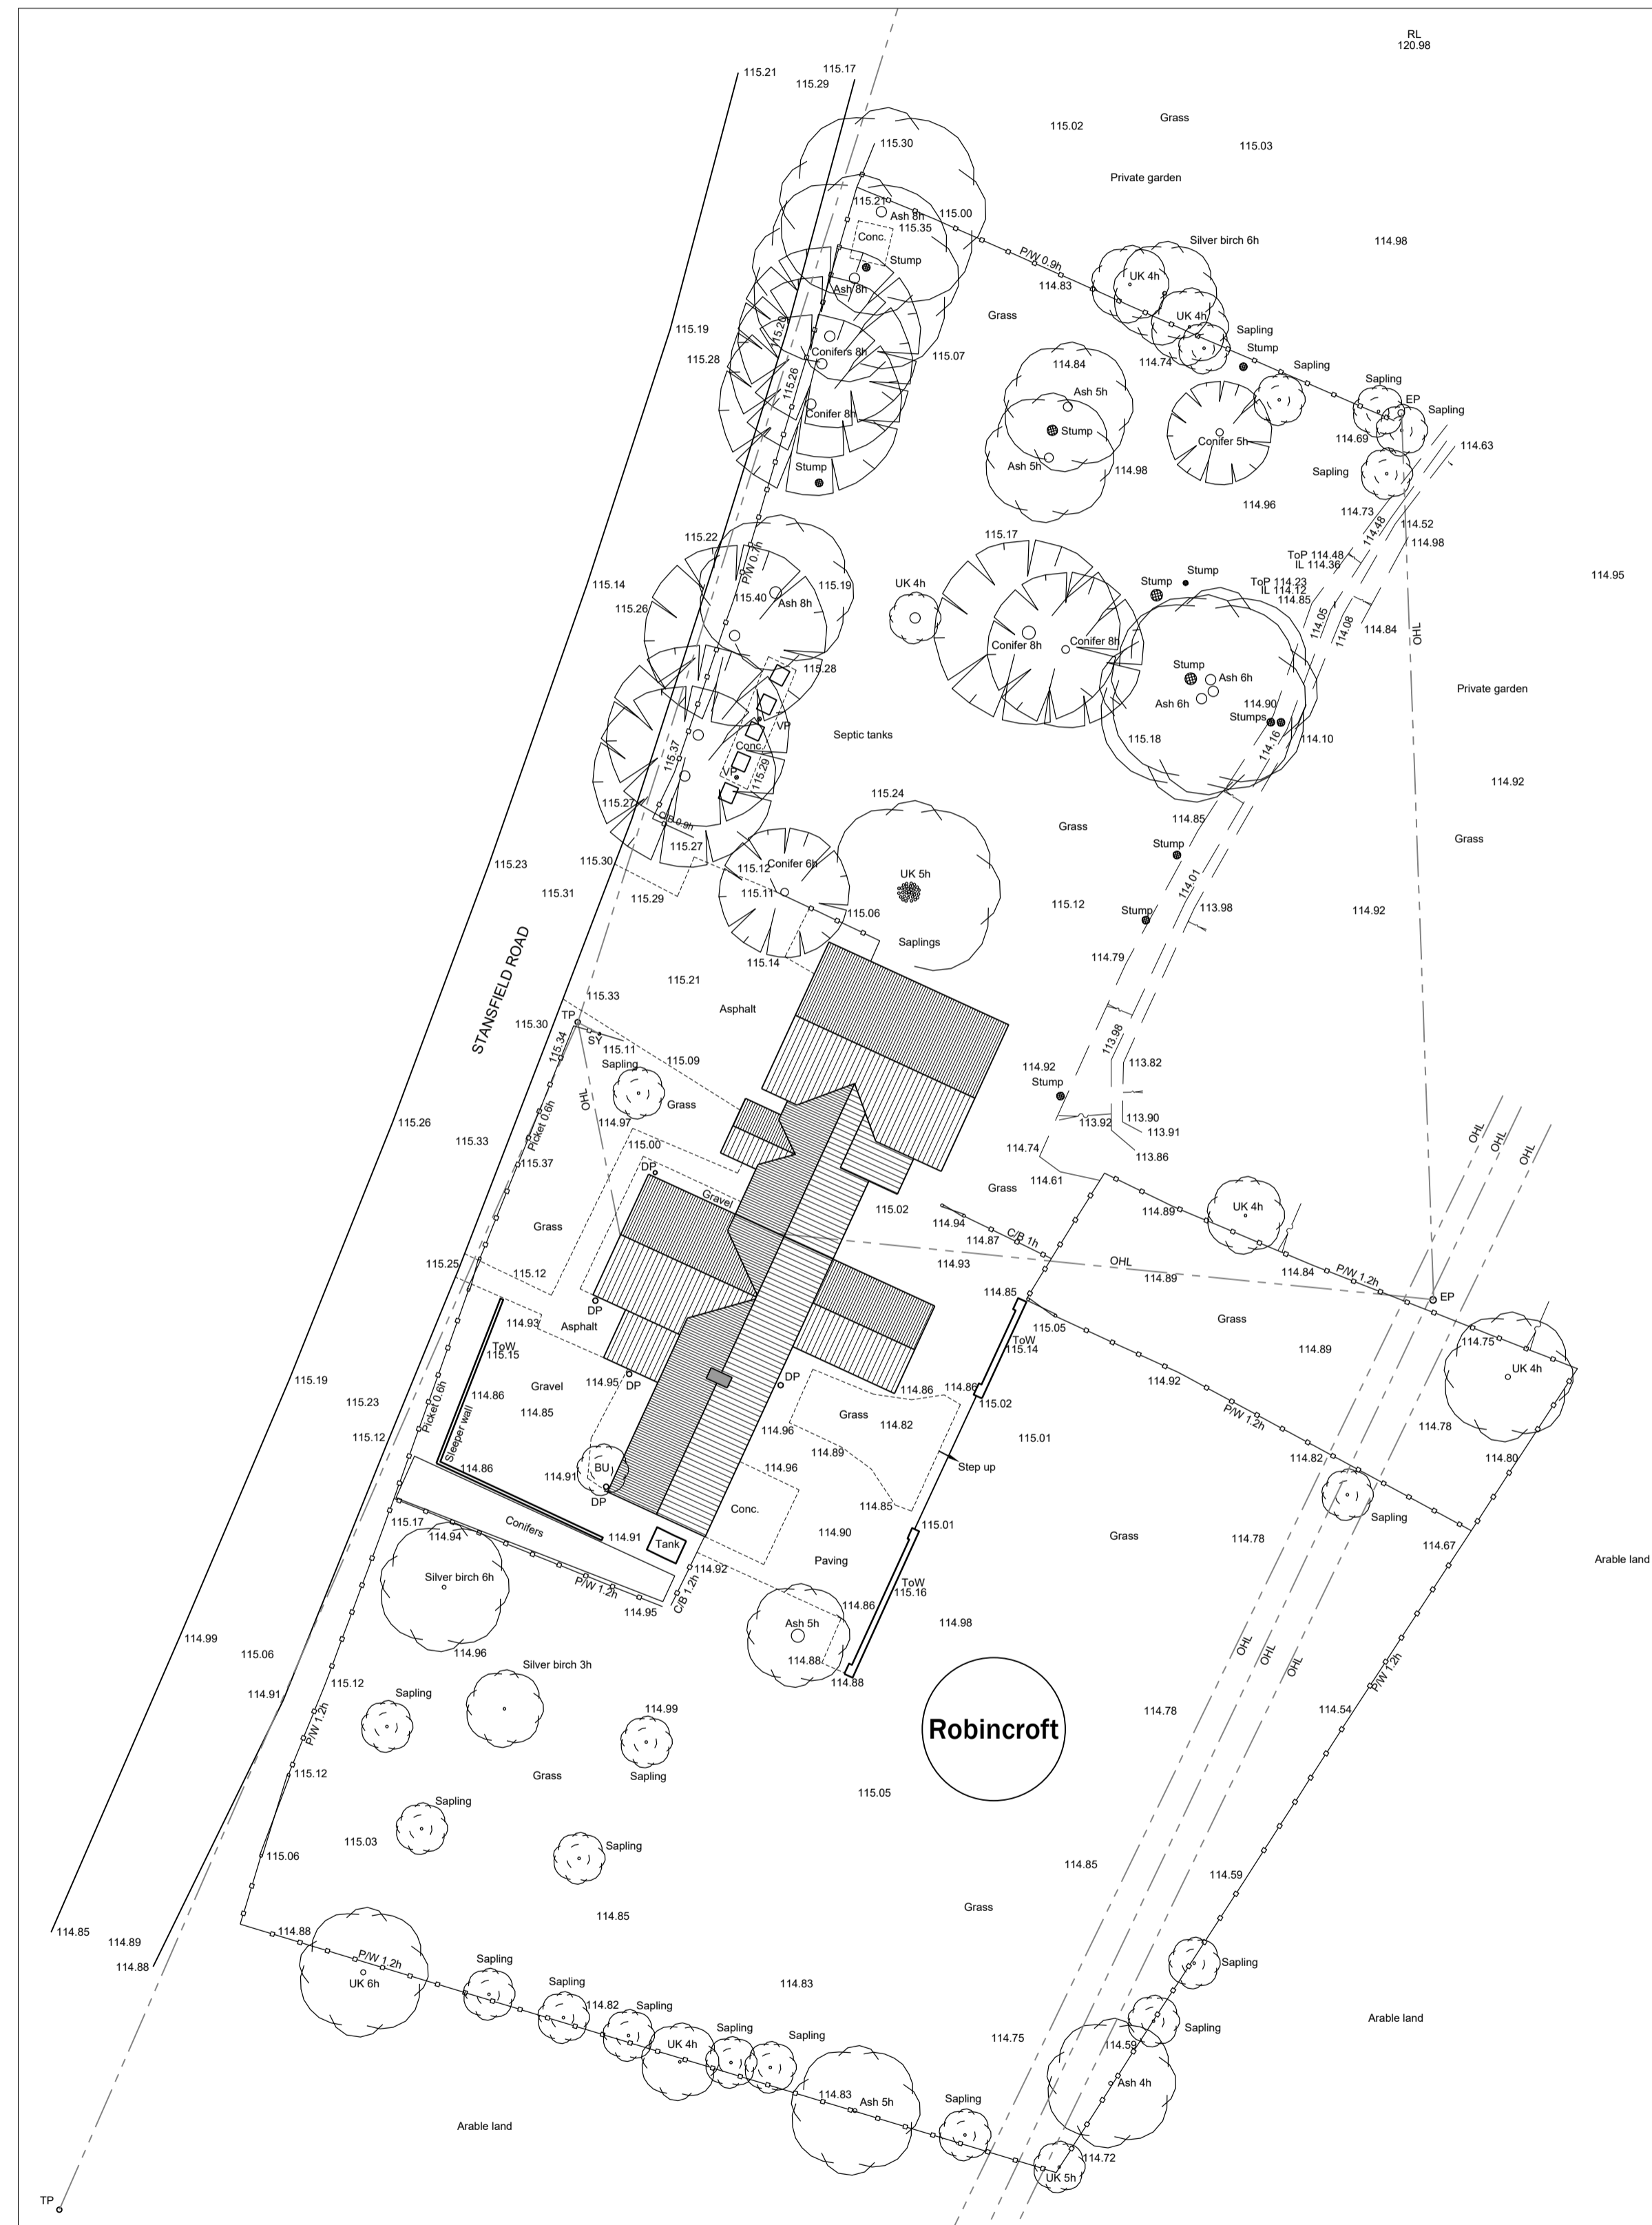



**EXISTING SITE PLAN**  
SCALE: 1:200

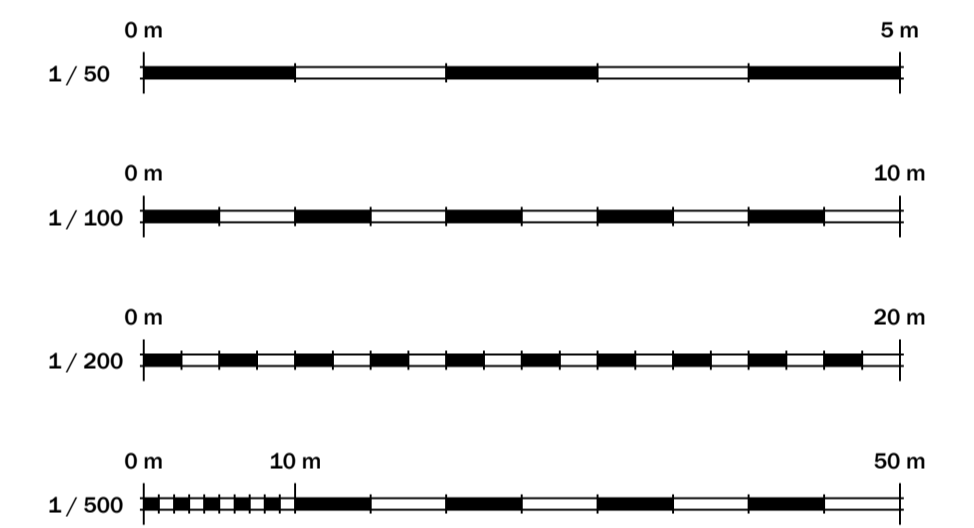

**PROPOSED SITE PLAN**  
SCALE: 1:200

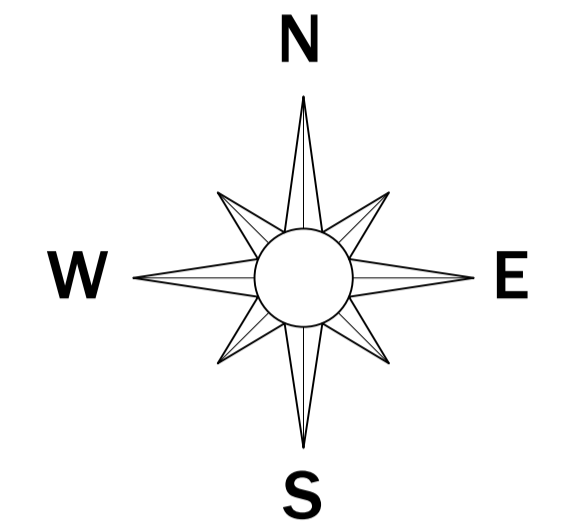

Project Status <b>PLANNING</b>		
THESE DRAWINGS ARE NOT TO BE SCALED. The contractor shall check and verify all dimensions and levels and report any apparent discrepancies to the architect prior to commencing work.		
 <b>KING</b> Architectural Design and Planning  <small>www.kingarchitectural.net          t: 07974251150 e: dking482@yahoo.co.uk          6 Byford Road, Sudbury, Suffolk, CO10 2YG</small>		
Project Title <i>Robincroft, Stansfield Road, Poslingford, Suffolk, CO10 8RD.</i>		
Drawing Title <i>Proposed Single Storey Side and Rear Extensions (with Internal and External Alterations (Existing Single Storey Side Extension/Garage to be removed)).</i>		
Drawn By AJK	Checked By	
Scale See Plan	Date Drawn Oct-21	
Project Number 21/041	Drawing Number 4	Revision 