
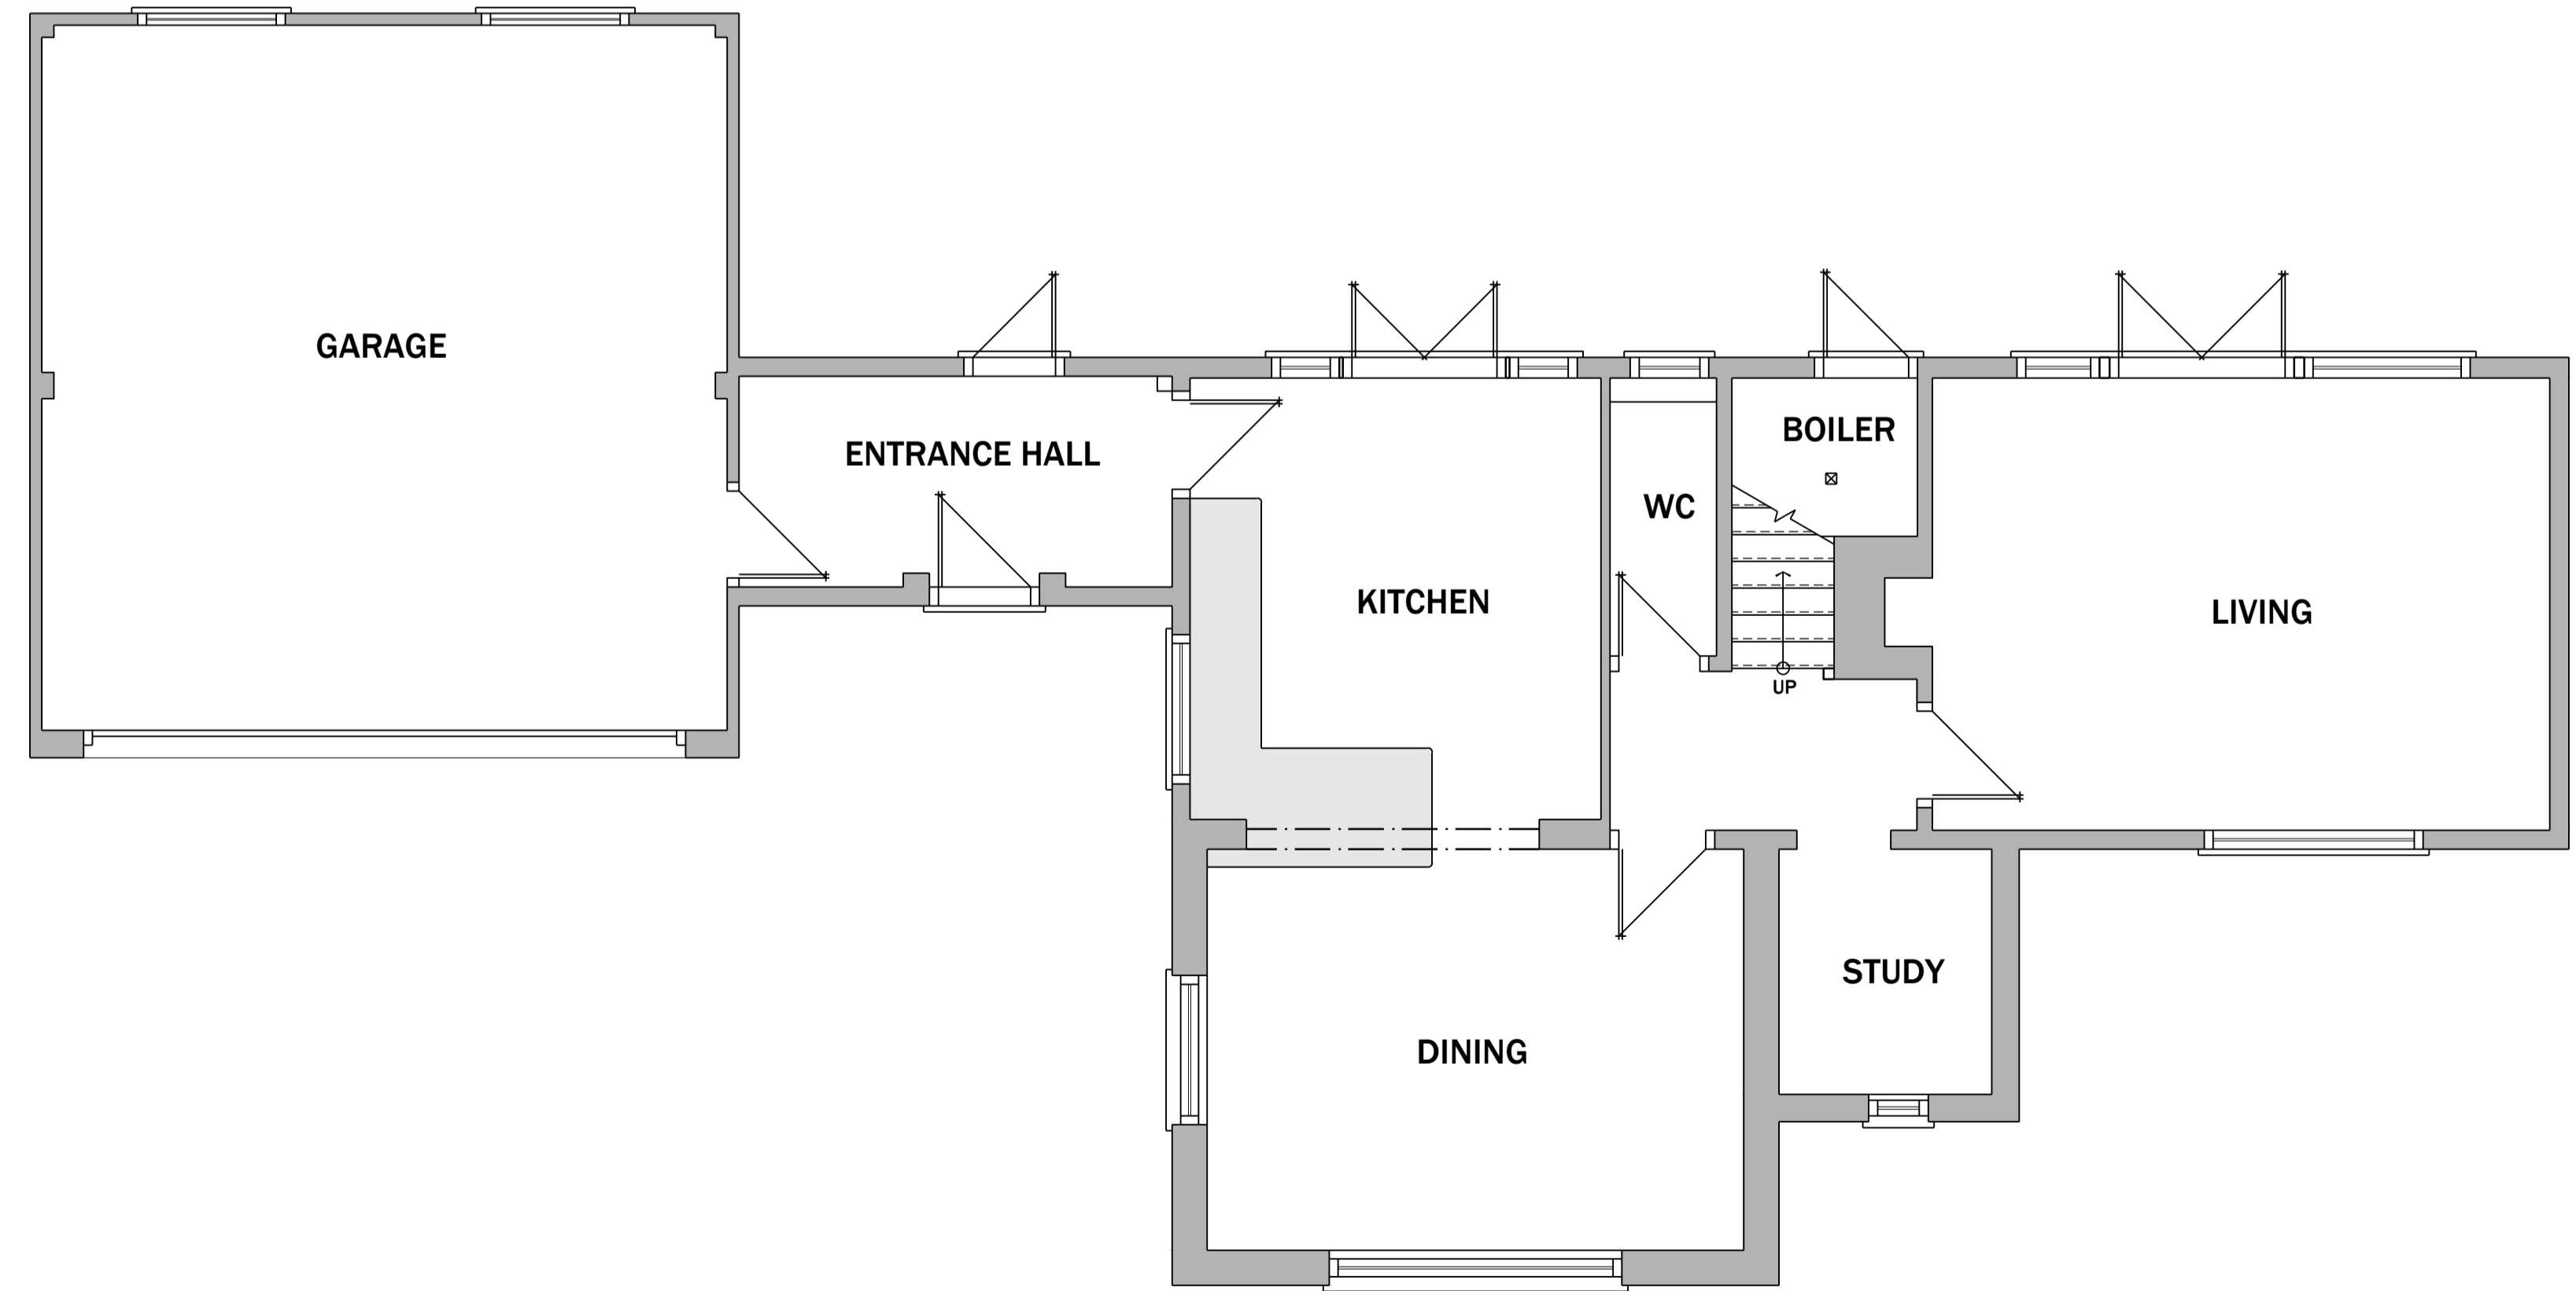



PROPOSED GROUND FLOOR PLAN
SCALE: 1:50

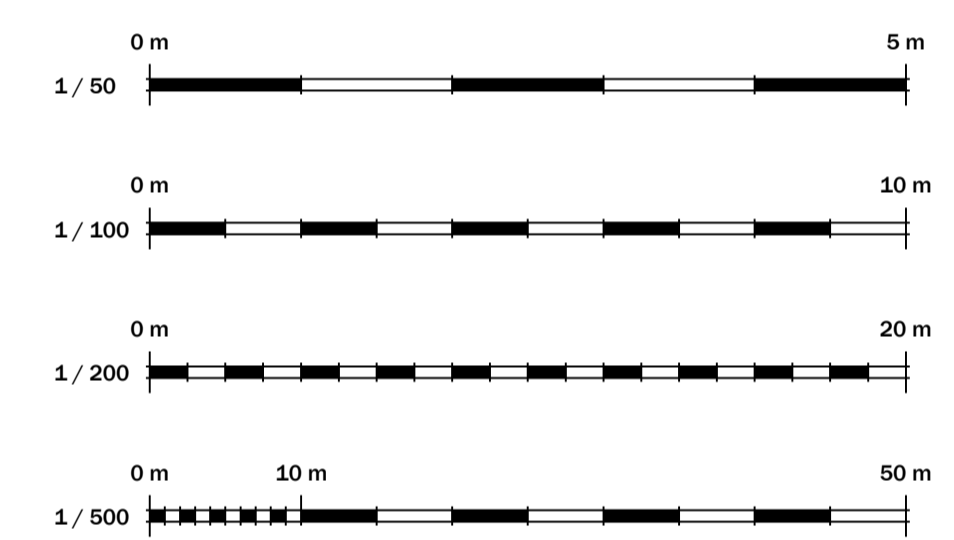

EXISTING GROUND FLOOR PLAN
SCALE: 1:50

Project Status PLANNING		
THESE DRAWINGS ARE NOT TO BE SCALED. The contractor shall check and verify all dimensions and levels and report any apparent discrepancies to the architect prior to commencing work.		
 KING Architectural Design and Planning <small>www.kingarchitectural.net t: 07974251150 e: dking482@yahoo.co.uk 6 Byford Road, Sudbury, Suffolk, CO10 2YG</small>		
Project Title <i>Robincroft, Stansfield Road, Poslingford, Suffolk, CO10 8RD.</i>		
Drawing Title <i>Proposed Single Storey Side and Rear Extensions with Internal and External Alterations (Existing Single Storey Side Extension/Garage to be removed).</i>		
Drawn By AJK	Checked By	
Scale See Plan	Date Drawn Oct-21	
Project Number 21/041	Drawing Number 1	Revision 