




accommodation schedule	
existing	
3-bedroom dwelling	86sq/m
proposed	
4-bedroom dwelling	117.8sq/m

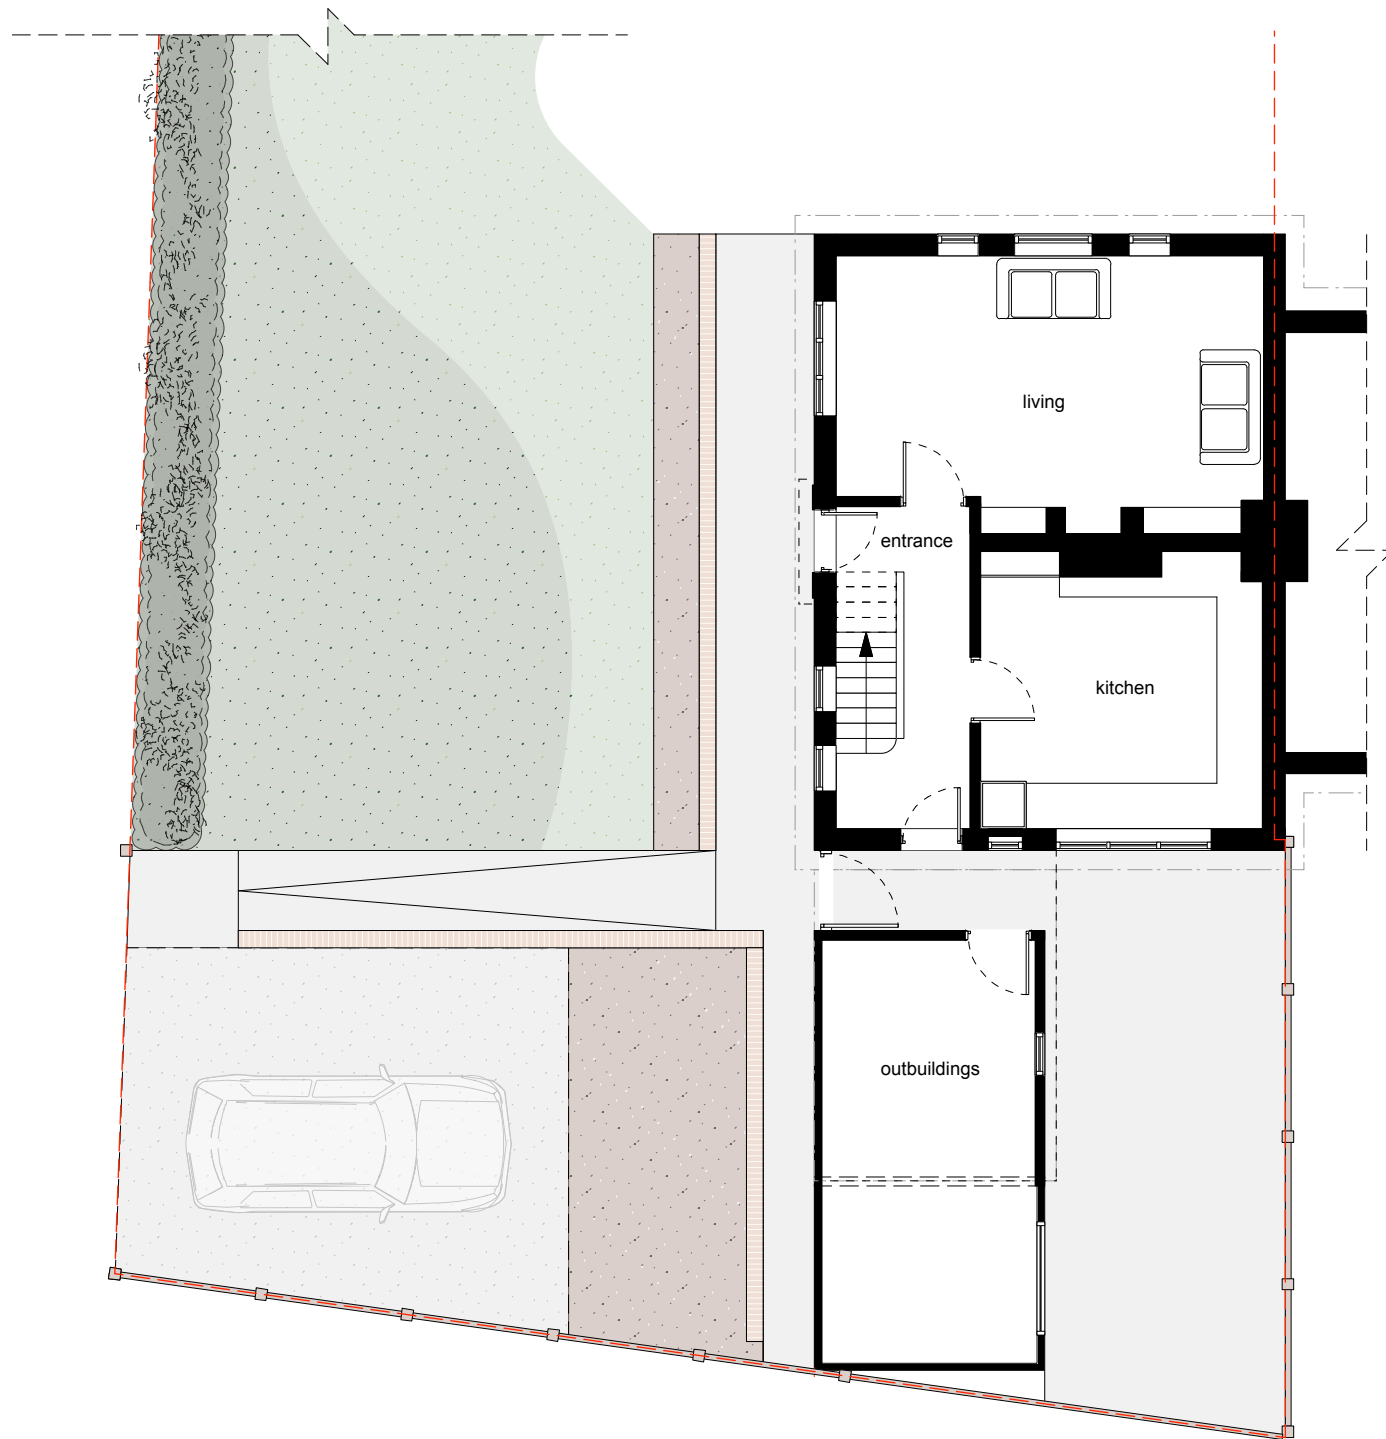

01 existing ground floor plan [in context]
Scale: 1:100

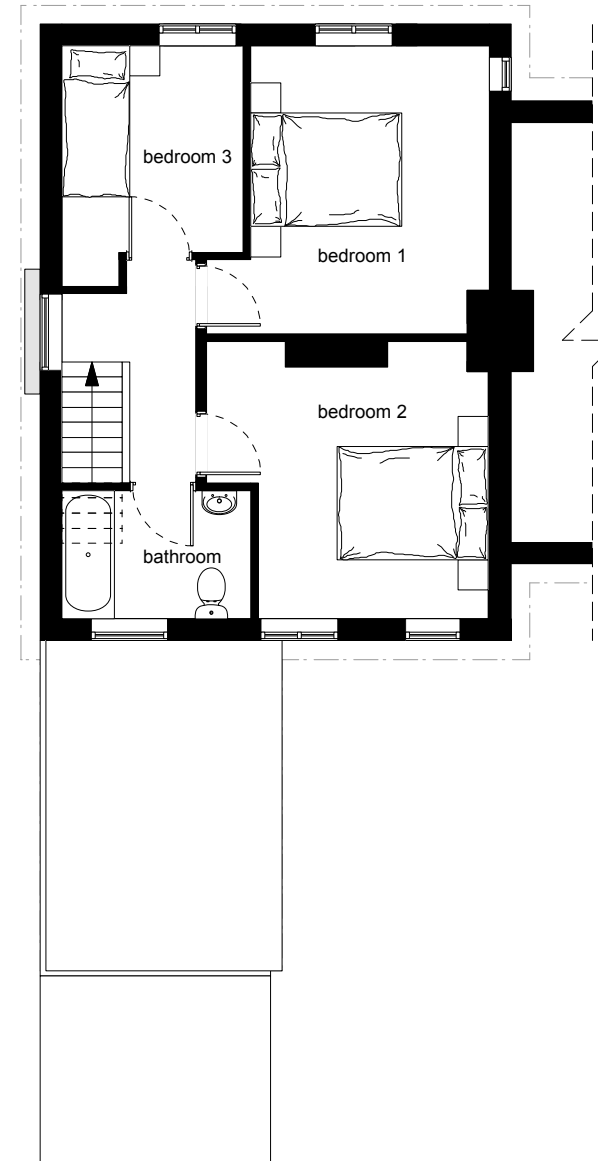

02 existing first floor plan
Scale: 1:100

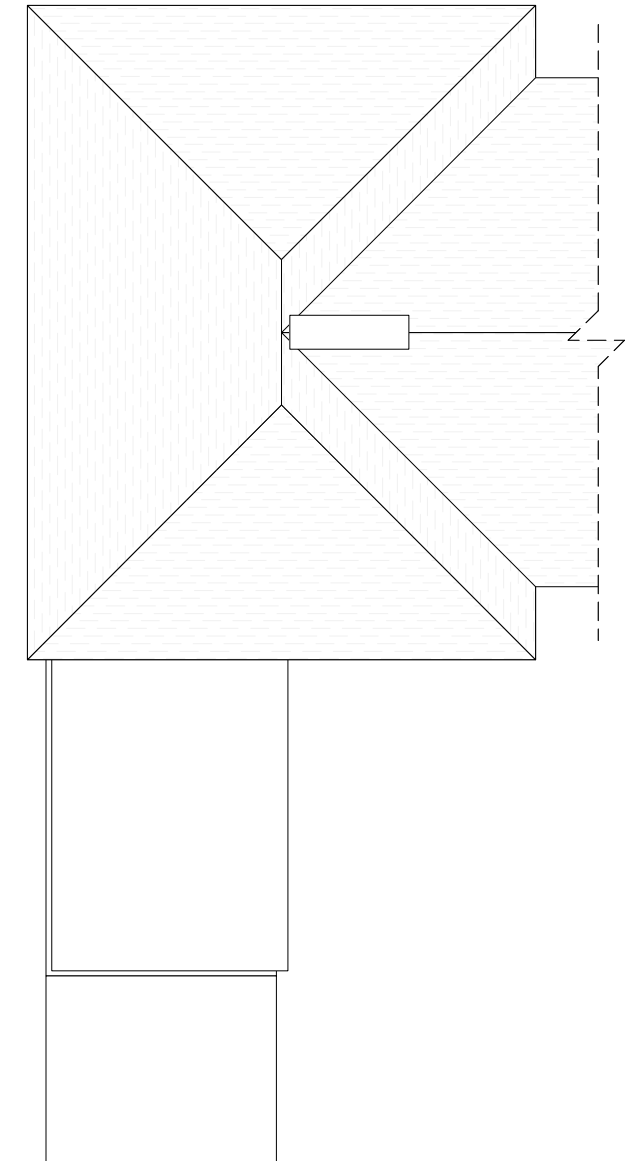

03 existing roof plan
Scale: 1:100

Rev:	Note:	Date:



Notes:

Do not scale from the drawing for other than planning purposes, all sizes to be confirmed on site before construction.

The copyright of this drawing is retained by Concept Design & Planning.

Unless stated no topographical survey taken place, Concept Design & Planning accept no responsibility for errors or omissions on drawings.

The site drawing is reproduced under the limited licence of the Ordnance Survey and cannot be reproduced.

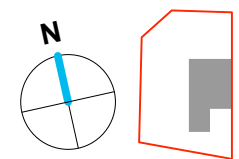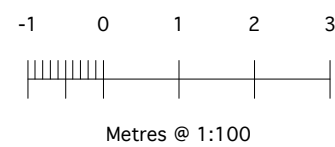

Project:	6 Set Thorns, Sway	Drawn by:	RW
Drawing:	Existing Floor Plans	Checked by:	RW
Drawing No:	C21/053.02	Revision:	P1
Scale:	as noted @ A3	Date:	Nov 2021

concept 
design & planning

t. 023 8033 1010
e. studio@conceptdp.co.uk
www.conceptdp.co.uk