






 
1:1000

 


Do not scale from this drawing. Only figured dimensions are to be taken from this drawing. The contractor must verify all dimensions on site before commencing any work or stop drawings. The drawing exceeds the quantities taken in any POB NEWCASTLE LTD before commencing work. If this drawing is used for any other purpose, the user must ensure that it is used in accordance with the POB NEWCASTLE LTD. NEWCASTLE LTD is not responsible for the accuracy of dimensions relating to any Ordnance Survey data, or beyond the boundary of the nearest topographic survey data. Work within The Construction (Design and Management) Regulations 2015 is not to start until a Health and Safety Plan has been produced. COPYRIGHT © POB NEWCASTLE LTD. This drawing is Copyright and must not be reproduced in any form or media without written consent of POB NEWCASTLE LTD.

REV	BY	DATE	NOTE
A	RE	02.07.19	Amended boundary lines
B	RE	02.07.19	Amended boundary lines
C	CH	16.11.21	Revised boundary, amended B Treatment package location added

**Key**

 -  Existing Caravans
-  Existing Hedges
-  Existing Trees
-  Application Boundary
-  Ownership Boundary

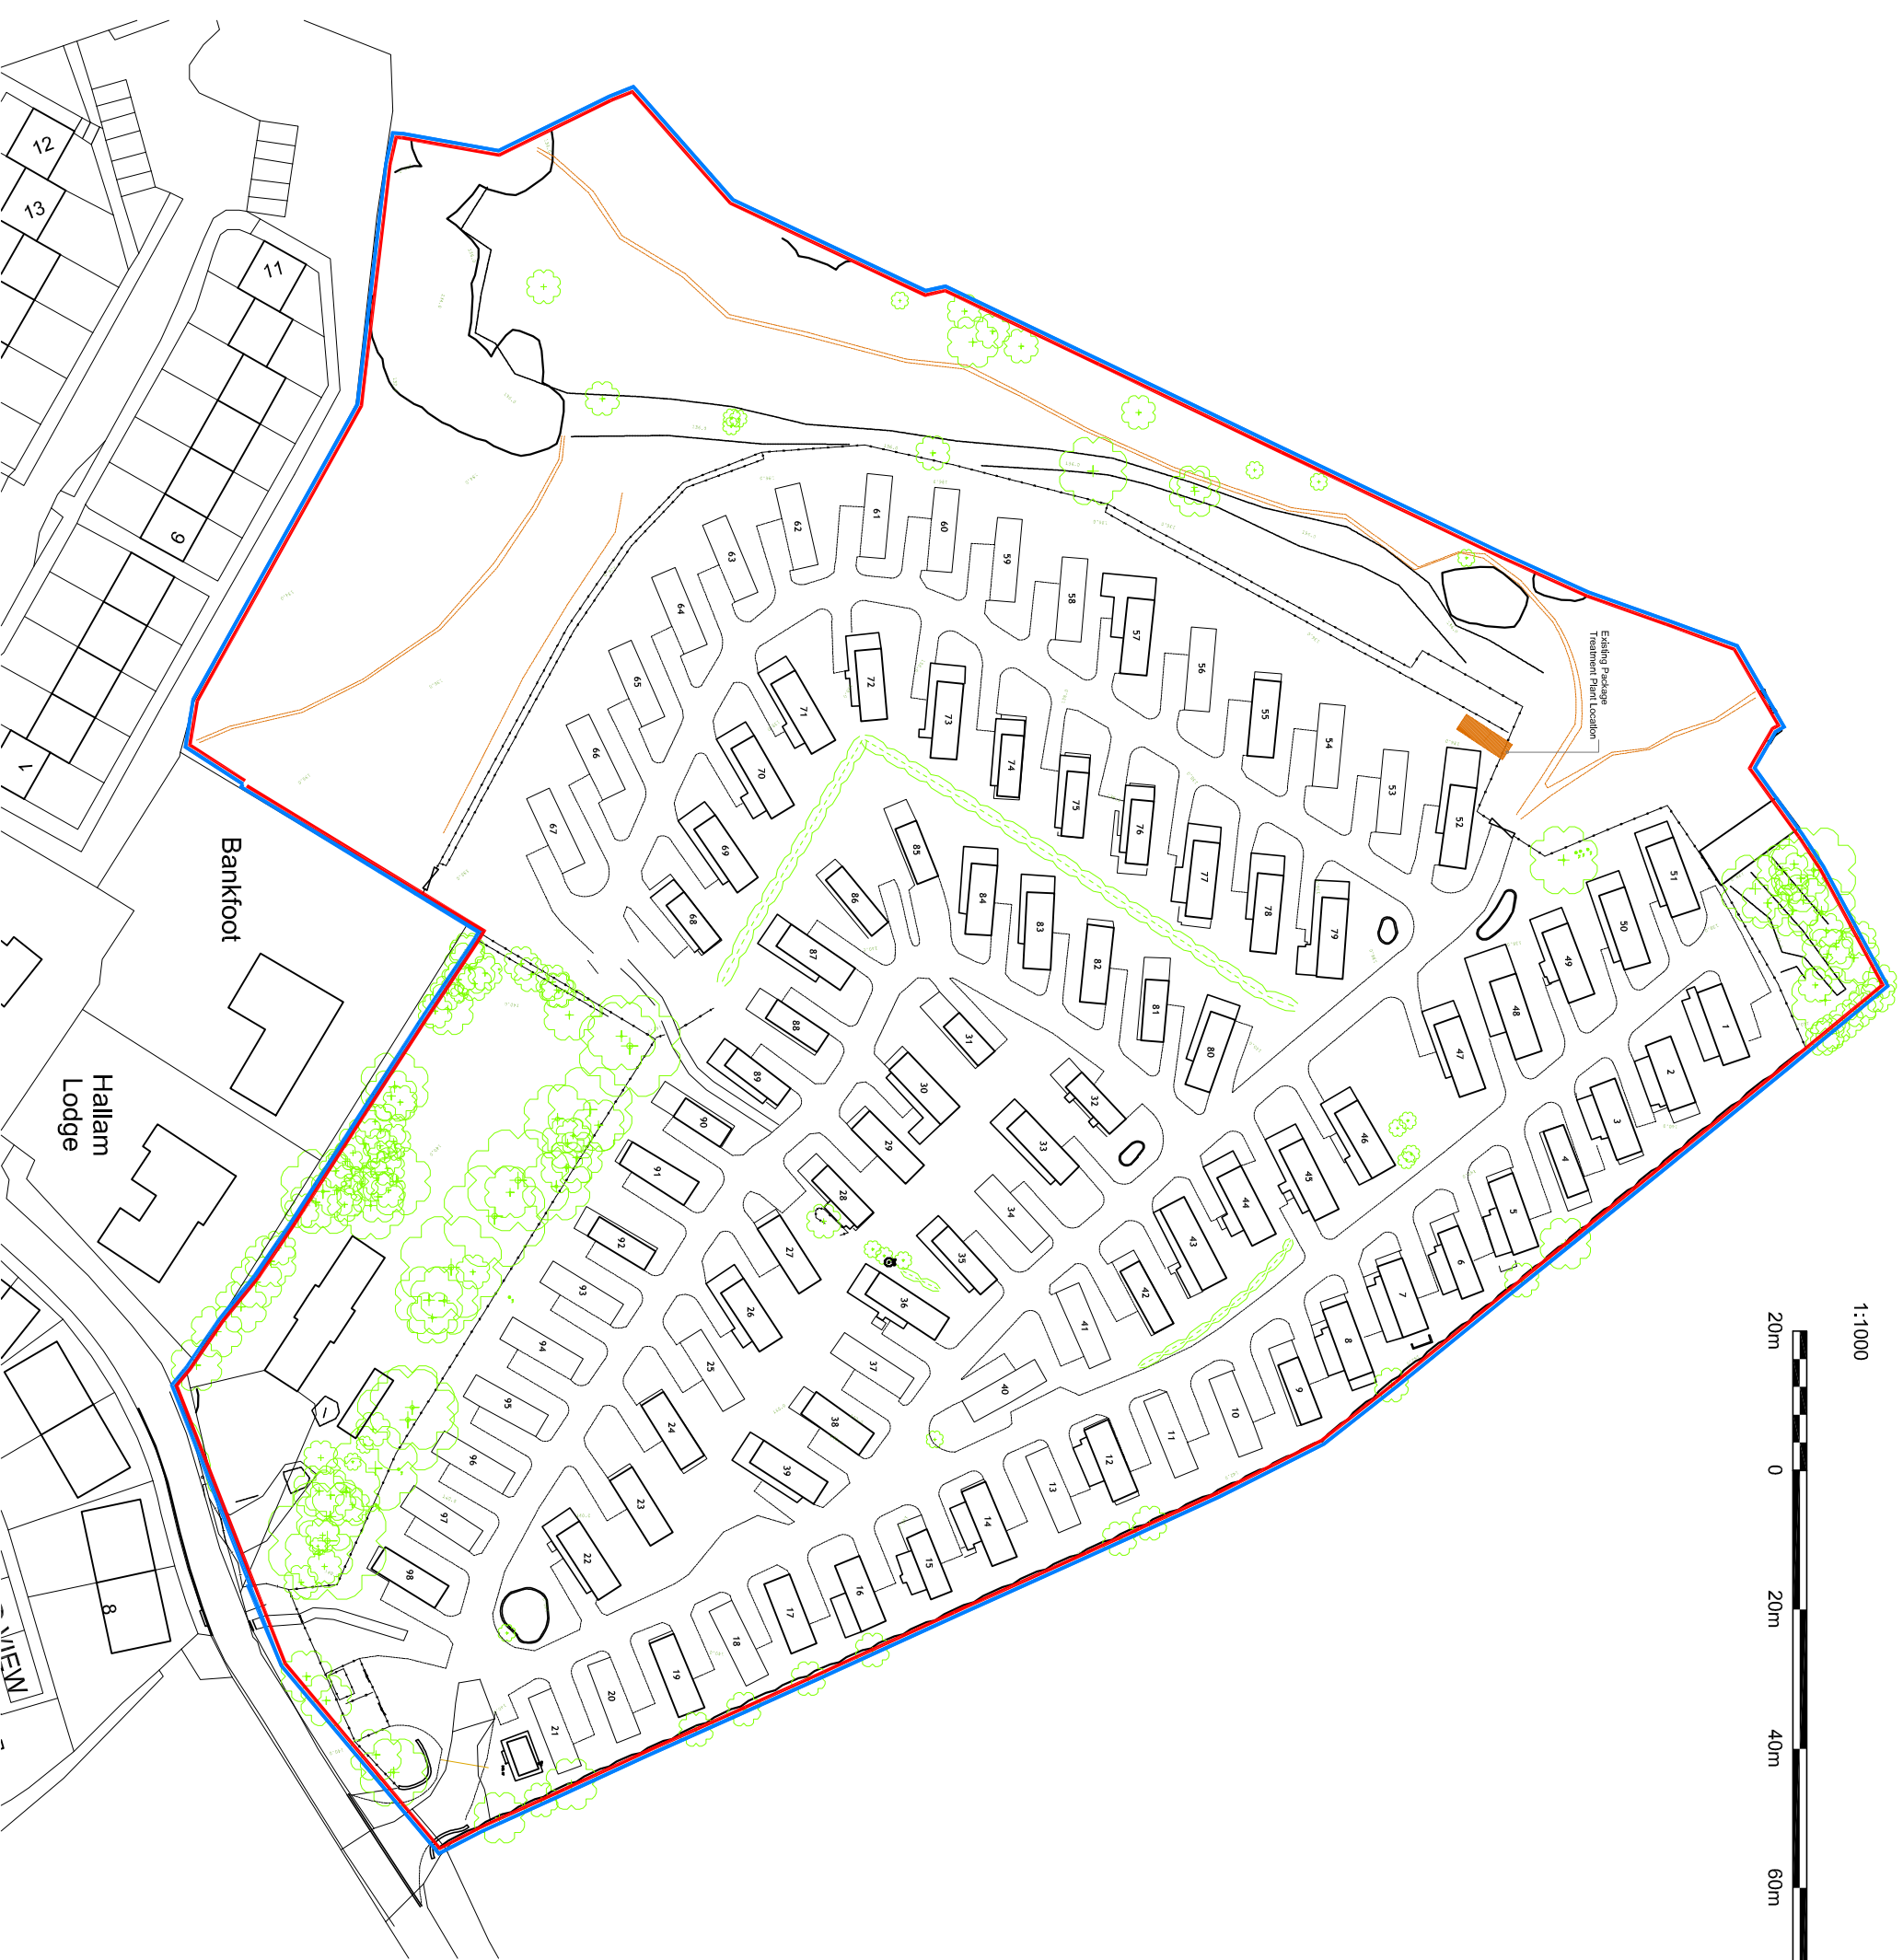

TOWER FORTION | NEWCASTLE-UPON-TYNE | NE1 1DP | 0191 495 7700 | INFO@POBNEWCASTLE.CO.UK  
 PROJECT: **Hareshaw Linn Caravan Park**

**Existing Site Plan**

CLIENT:	STATUS:
Litchfields	Planning
SCALE: 1:1000	SHEET SIZE: A3
DATE: 11.21	DRAWN BY: CH
CHECKED BY: CVB	PROJECT NO: 1100-NLP
REVISION: C	SD-00.03