



EXISTING NORTH ELEVATION
Scale 1:100

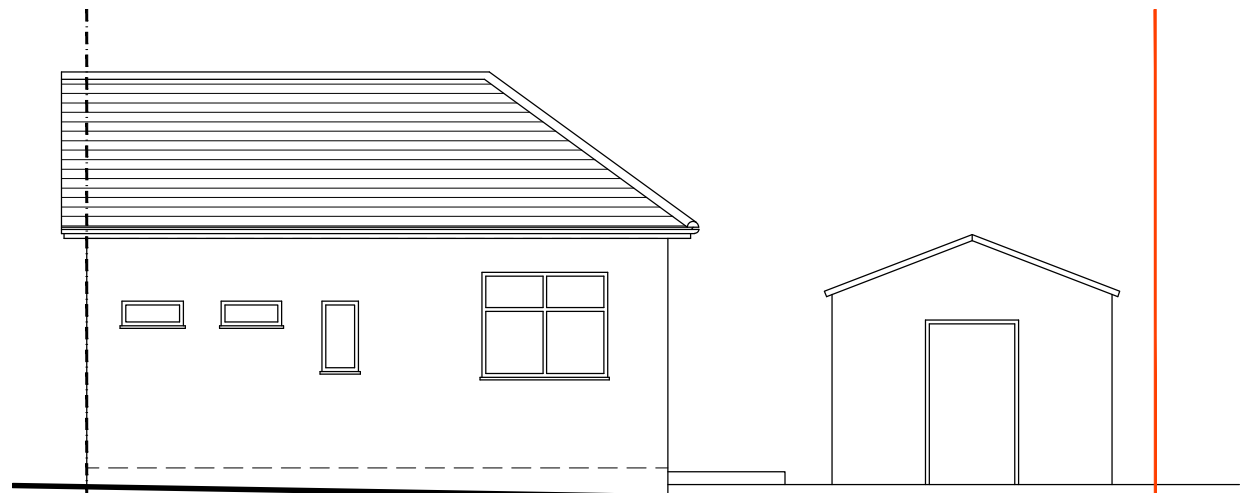

EXISTING EAST ELEVATION
Scale 1:100



EXISTING SOUTH ELEVATION
Scale 1:100

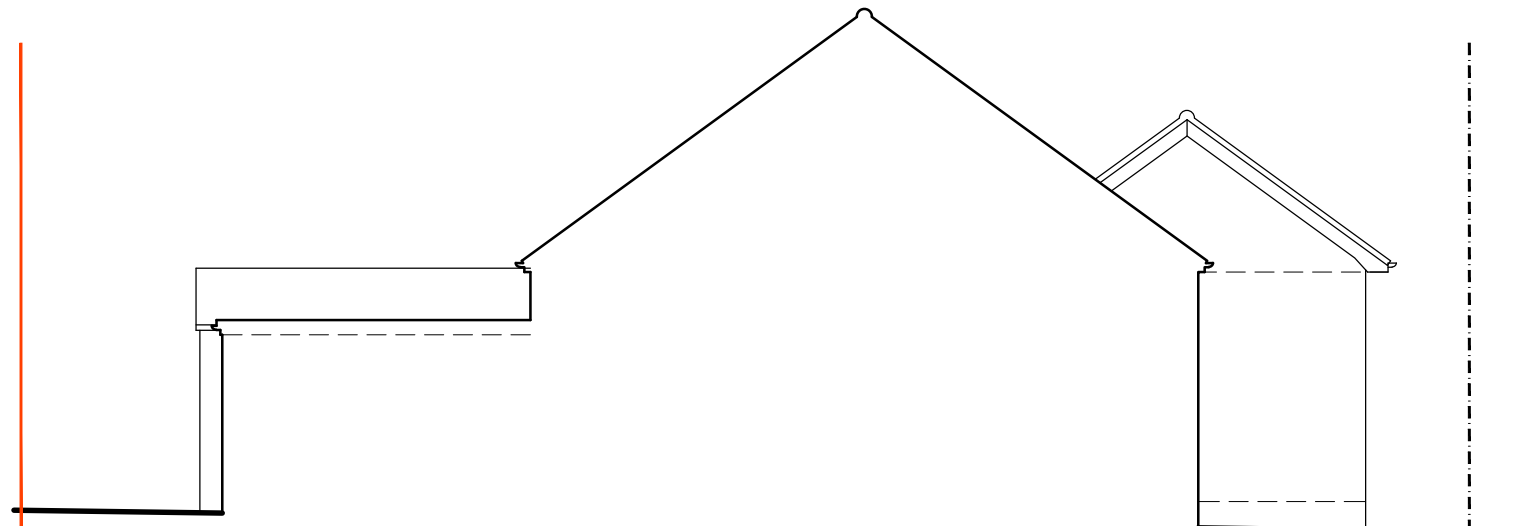

EXISTING WEST ELEVATION
Scale 1:100

Revisions
A 20.09.2021 Boundary lines amended

<p>T Joseph Associates Limited Chartered Architect</p> <p>13 Penshurst Green Bromley Kent BR2 9DG T 020 8460 1036 E info@tjosephassociates.co.uk W www.tjosephassociates.co.uk</p>	<p>Client: MR R TANDOH</p>	<p>Title: EXISTING ELEVATIONS</p>			
	<p>Project: ST. STEPHENS CATHOLIC CHURCH HALL DEEPDENE ROAD DA16 3QL - CHANGE OF USE AND SINGLE STOREY EXTENSION</p>	<p>Project Ref. 2126</p>	<p>Drawing no: 03</p>	<p>Revision: A</p>	<p>Date: JULY 2021 Scale 1:100@A3</p>