


PROPOSED SITE/FLOOR PLAN  
Scale 1:100

Revisions  
A 20.09.2021 Boundary lines amended

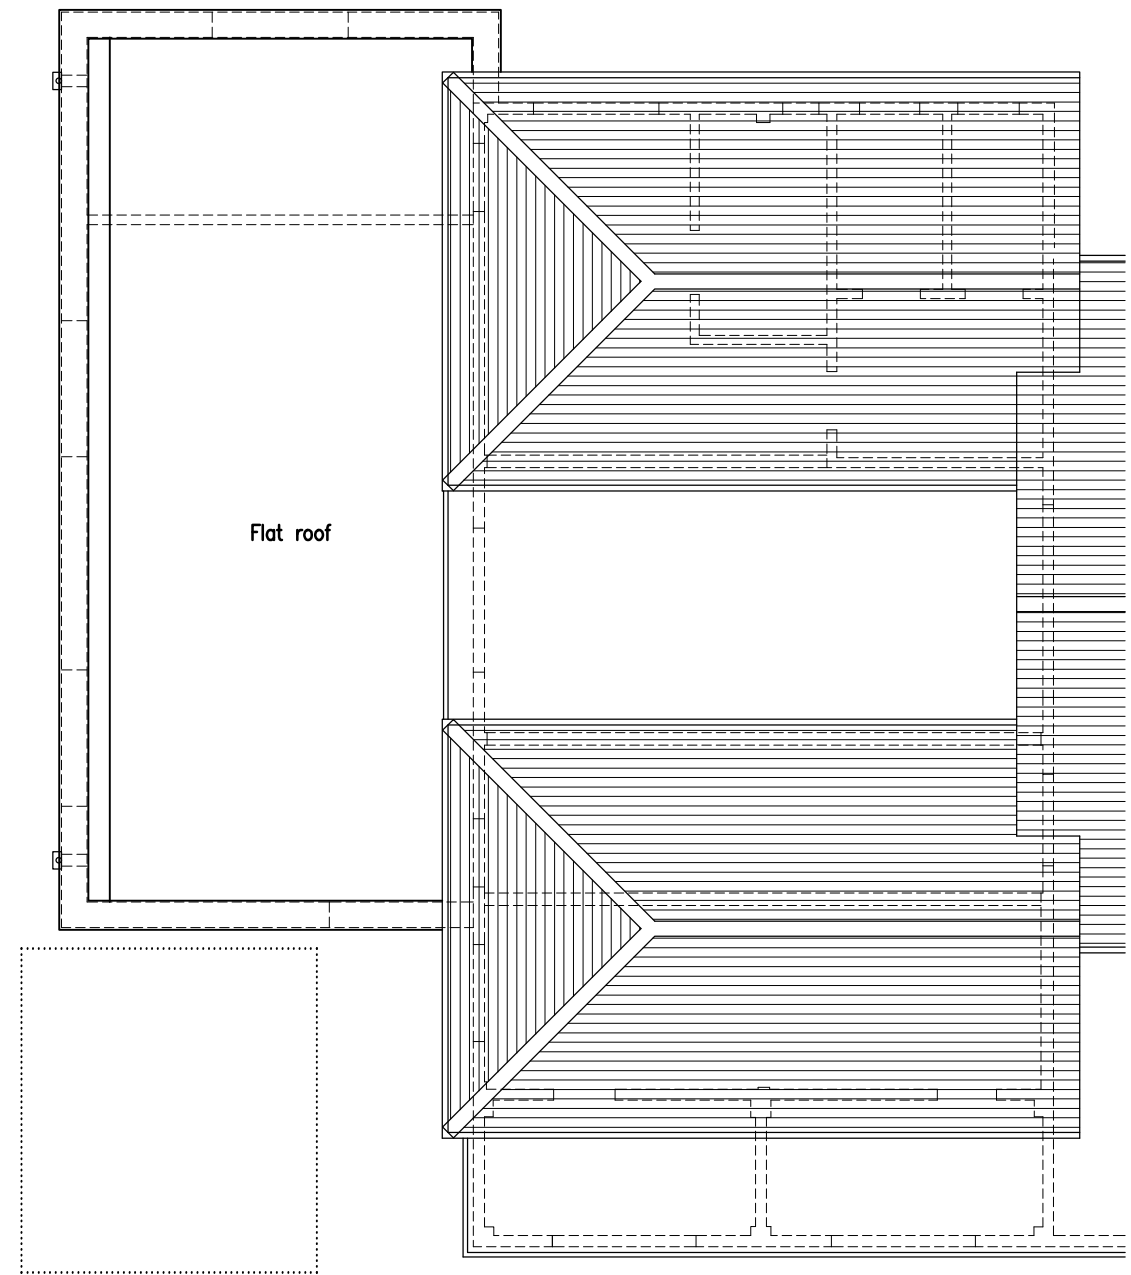

PROPOSED ROOF PLAN  
Scale 1:100

**T Joseph Associates Limited**  
Chartered Architect

13 Penshurst Green Bromley Kent BR2 9DG  
T 020 8460 1036 E info@tjosephassociates.co.uk W www.tjosephassociates.co.uk

Client:  
MR R TANDOH

Project:  
ST. STEPHENS CATHOLIC CHURCH HALL DEEPDENE ROAD  
DA16 3QL - CHANGE OF USE AND SINGLE STOREY EXTENSION

Title:  
PROPOSED FLOOR AND ROOF PLANS

Project Ref. 2126	Drawing no: 04	Revision: A	Date: JULY 2021 Scale 1:100@A3
----------------------	-------------------	----------------	---