

© This drawing and the building works depicted are the copyright of the easy design & planning company ltd


This drawing (or any part of it) may not be reproduced or amended, except without prior written permission by the easy design & planning company ltd

This drawing is for planning submission only and should not be used for construction or for the purpose of the sale of the property


DO NOT SCALE THIS DRAWING – ALWAYS USE WRITTEN DIMENSIONS – ALL DIMENSIONS TO BE VERIFIED ON SITE



01 | Proposed front elevation
Scale - 1:100 @ A3

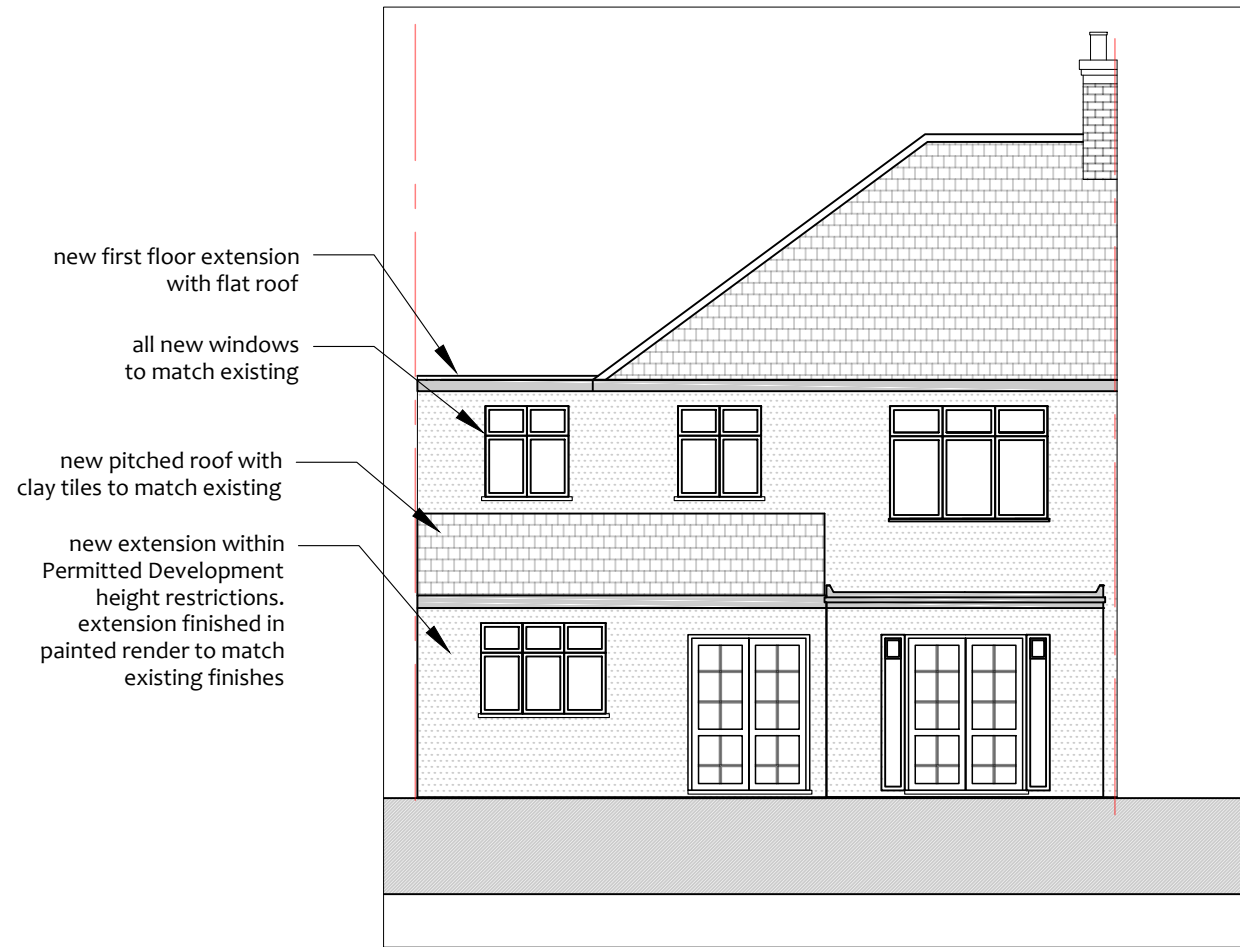

02 | Proposed rear elevation
Scale - 1:100 @ A3

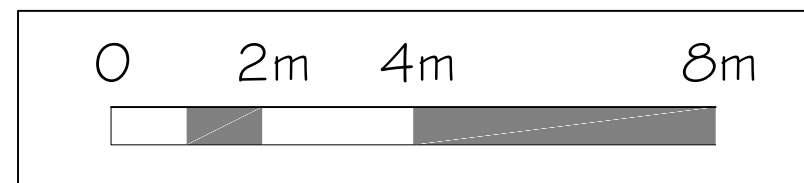

Rev	Description	Date
-	First Issue	July 2021



www.easyplanningco.co.uk
easyplanningco@gmail.com
07767 727583

Project: 18 Old Farm Rd West Sidcup DA15 8AG

Drawing Title: Proposed elevations

Status: PLANNING

Job Number: 210601

Date: 25.07.21

Scale: 1:100 @ A3

Drawing Number: 302

Revision: -