




© This drawing and the building works depicted are the copyright of the easy design & planning company ltd
 This drawing (or any part of it) may not be reproduced or amended, except without prior written permission by the easy design & planning company ltd
 This drawing is for planning submission only and should not be used for construction or for the purpose of the sale of the property
 DO NOT SCALE THIS DRAWING – ALWAYS USE WRITTEN DIMENSIONS – ALL DIMENSIONS TO BE VERIFIED ON SITE

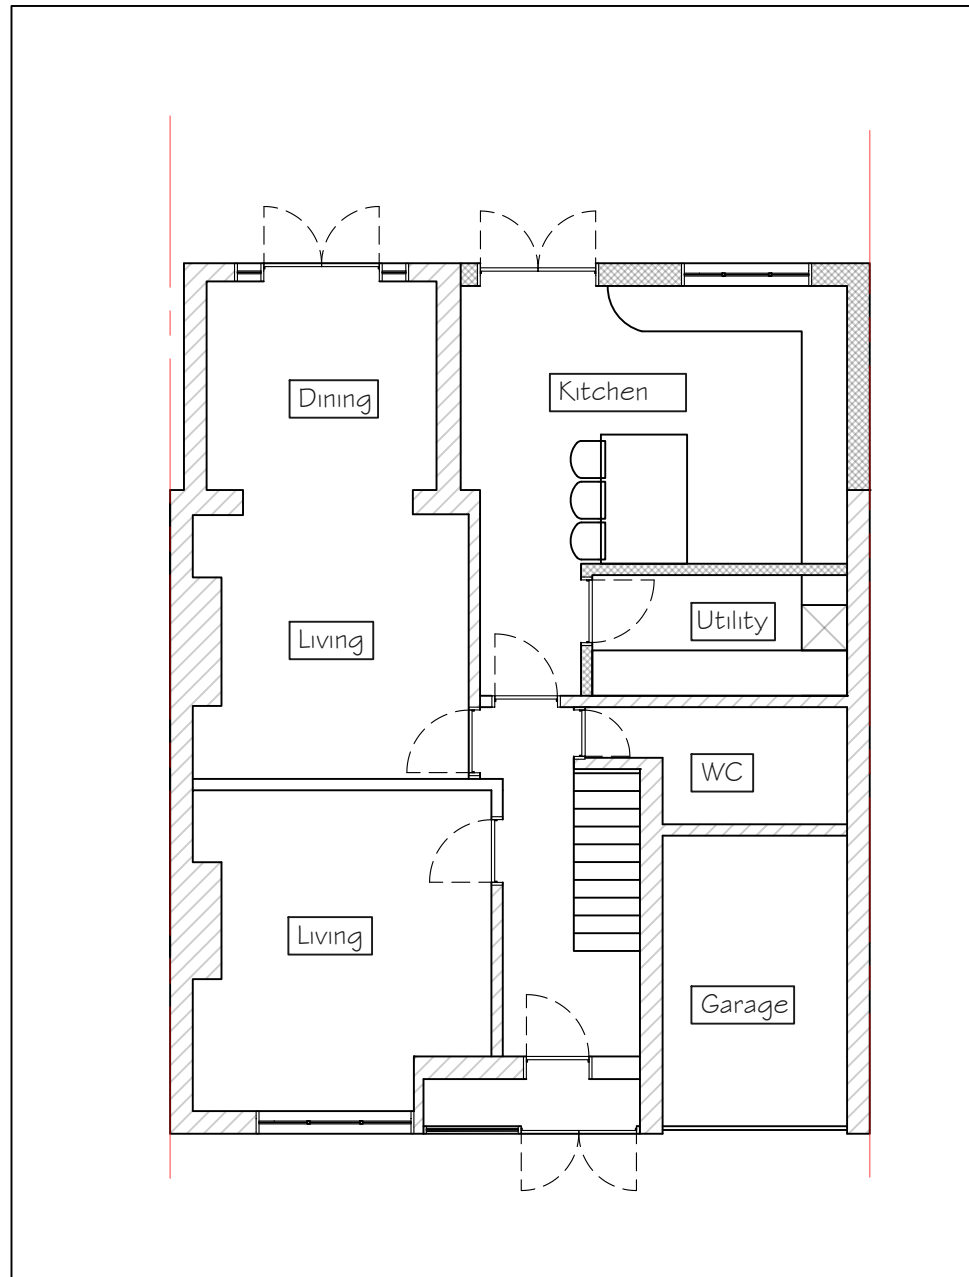

01 Proposed GF plan
 Scale - 1:100 @ A3

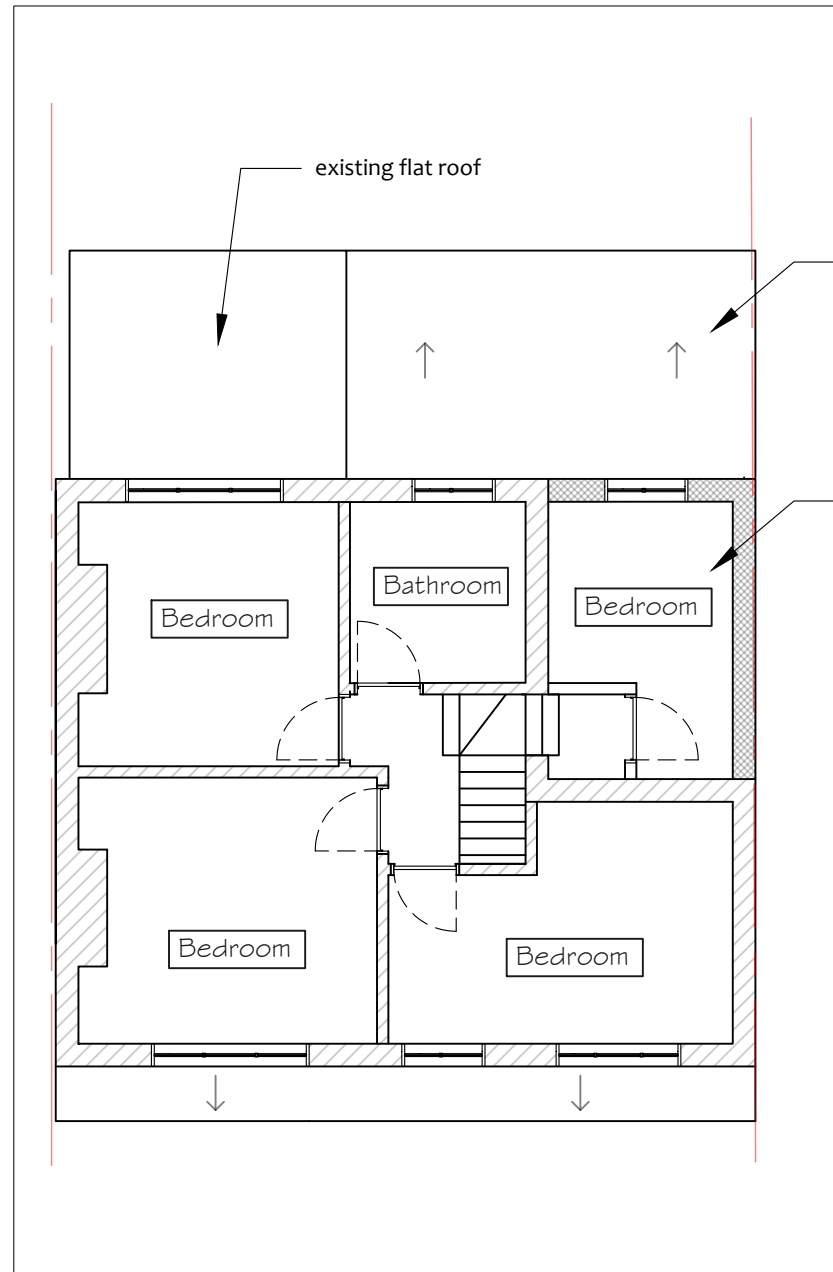

02 Proposed 1st floor plan
 Scale - 1:100 @ A3

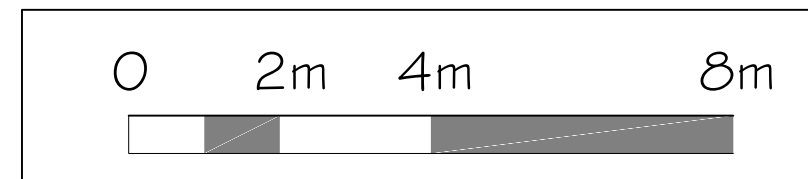

Rev	Description	Date
-	First Issue	July 2021

The Easy Design & Planning Co.
 www.easyplanningco.co.uk
 easyplanningco@gmail.com
 07767 727583

Project: 18 Old Farm Rd West
 Sidcup
 DA15 8AG

Drawing Title: Proposed plans

Status: PLANNING

Job Number: 210601	Date: 25.07.21
Drawing Number: 301	Scale: 1:100 @ A3
	Revision: -