



01 Existing roof plan
Scale - 1:100 @ A3

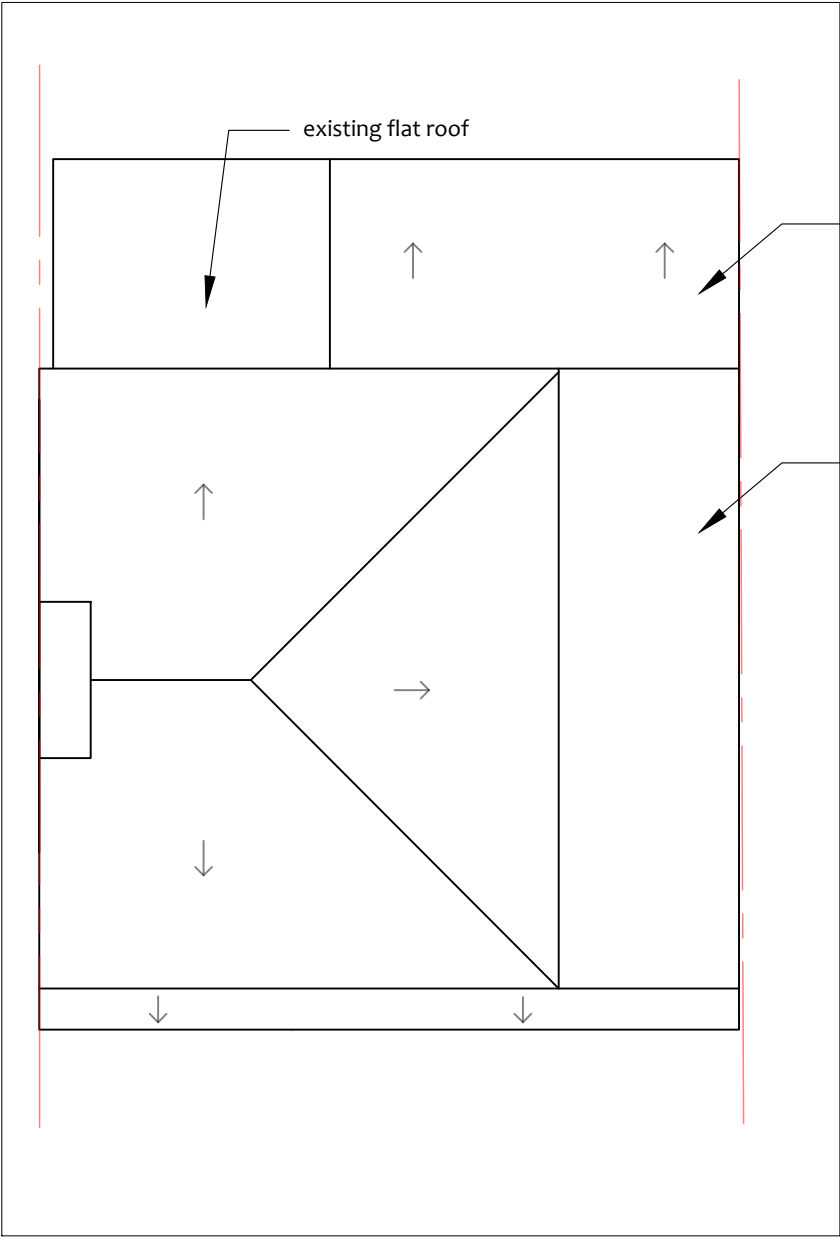

02 Proposed roof plan
Scale - 1:100 @ A3

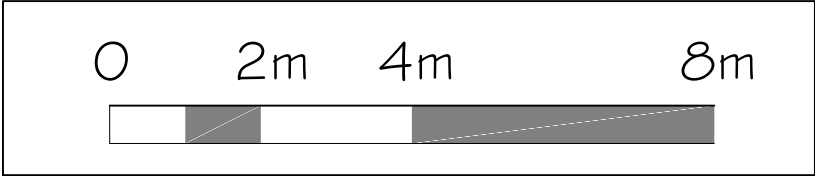

© This drawing and the building works depicted are the copyright of the easy design & planning company ltd

This drawing (or any part of it) may not be reproduced or amended, except without prior written permission by the easy design & planning company ltd

This drawing is for planning submission only and should not be used for construction or for the purpose of the sale of the property

DO NOT SCALE THIS DRAWING - ALWAYS USE WRITTEN DIMENSIONS - ALL DIMENSIONS TO BE VERIFIED ON SITE

-	First Issue	July 2021
Rev	Description	Date



The Easy
Design &
Planning Co.

www.easyplanningco.co.uk
easyplanningco@gmail.com
07767 727583

Project: 18 Old Farm Rd West
Sidcup
DA15 8AG

Drawing Title: Roof plans

Status: PLANNING

Job Number: 210601	Date: 25.07.21
Drawing Number: 303	Scale: 1:100 @ A3
	Revision: -